


GF NO. 250-02-1299 TEXAS AMERICAN TITLE
ADDRESS: 162 WEST SUNDANCE CIRCLE
THE WOODLANDS, TEXAS 77382
BORROWER: DAREN LUNSFORD AND
DIONNE LUNSFORD

LOT 28, BLOCK 2 THE WOODLANDS, VILLAGE OF ALDEN BRIDGE, SECTION FIFTY-NINE

ACCORDING TO THE MAP OR PLAT THEREOF RECORDED IN
CABINET L, SHEET 5, AND AMENDED BY CABINET M, SHEET 118
OF THE MAP RECORDS OF MONTGOMERY COUNTY, TEXAS

SCALE: 1" = 25'

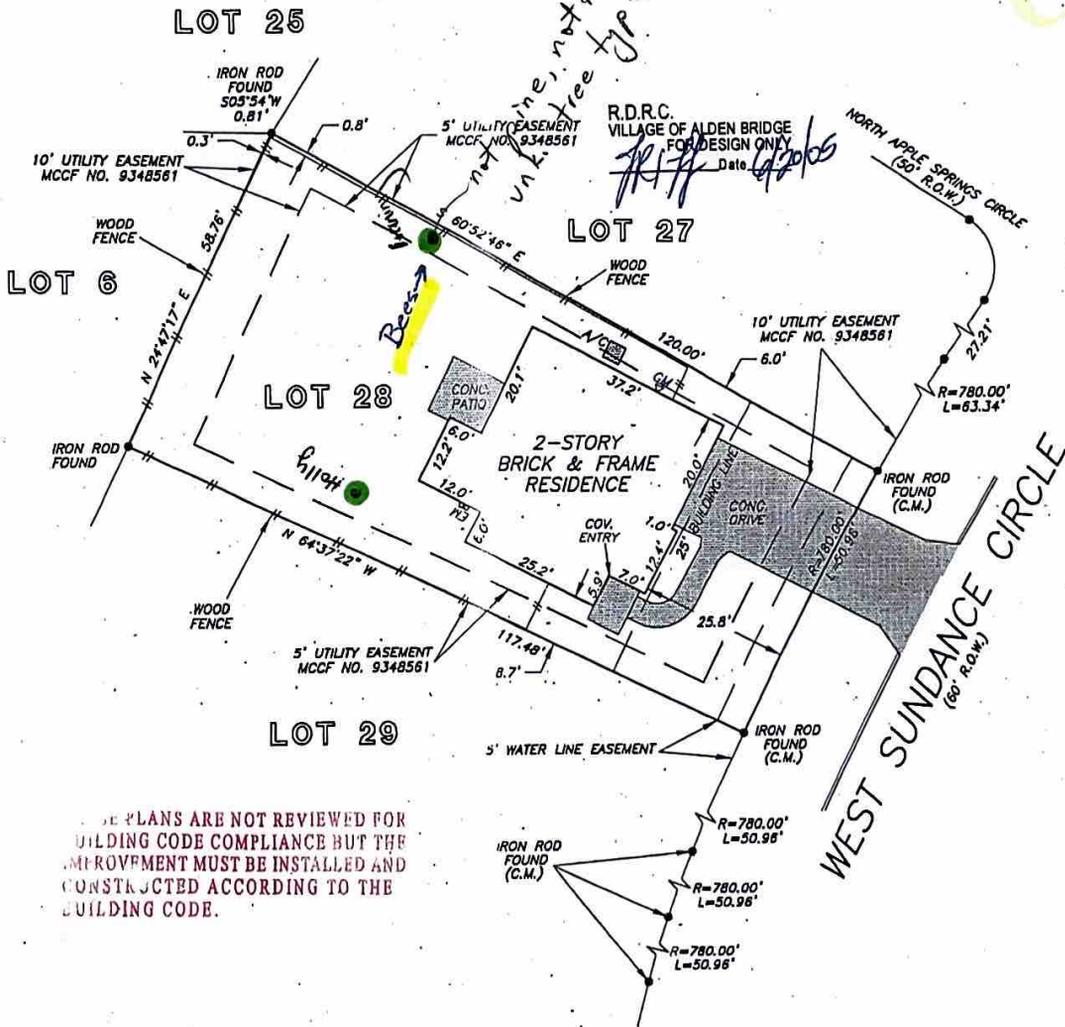

THESE PLANS ARE NOT REVIEWED FOR
BUILDING CODE COMPLIANCE BUT THE
IMPROVEMENT MUST BE INSTALLED AND
CONSTRUCTED ACCORDING TO THE
BUILDING CODE.

Daren Lunsford *Dionne Lunsford*

I HEREBY CERTIFY THAT THIS SURVEY WAS MADE
ON THE GROUND, THAT THIS PLAT CORRECTLY
REPRESENTS THE FACTS FOUND AT THE
TIME OF SURVEY AND THAT THERE ARE NO
ENCROACHMENTS APPARENT ON THE GROUND,
EXCEPT AS SHOWN HEREON. THIS SURVEY IS
CERTIFIED FOR THIS TRANSACTION ONLY AND
ABSTRACTING PROVIDED IN THE ABOVE
REFERENCED TITLE COMMITMENT WAS RELIED
UPON IN PREPARATION OF THIS SURVEY.

THIS PROPERTY DOES NOT LIE WITHIN THE
100 YEAR FLOOD PLAIN AS ESTABLISHED
BY THE U.S. DEPT. OF HOUSING & URBAN
DEVELOPMENT.
COMMUNITY/PANEL NO. 48339C 0510 F
MAP REVISION: 12/19/96
ZONE X

RECORD BEARING: CABINET M, SHEET 118 M.R.M.C.T.

Maarten de Waal
MAARTEN DE WAAL
PROFESSIONAL LAND SURVEYOR
NO. 5112
DRAWING NO. 02-10771
DECEMBER 4, 2002



PRECISION SURVEYORS
PROFESSIONAL LAND SURVEYS

1-800-LANDSURVEY 281-496-1306
1-800-526-3787 FAX 281-496-1067

14823 MEMORIAL DRIVE SUITE 8100 HOUSTON, TEXAS 77048

Permit # 6817 Page 3 Of 3

DRAWN BY: JB