


ARC	TANGENT	CHORD	CHORD BEARINGS
63.17'	34.87'	60.30'	S 19° 59' 17" E
146.44'	164.13'	112.71'	N 80° 05' 40" E

From FEMA Map Panel No. dated December 19, 1996.


This determination is made to the FEMA Maps and is actual on ground flood cc this company takes no re:

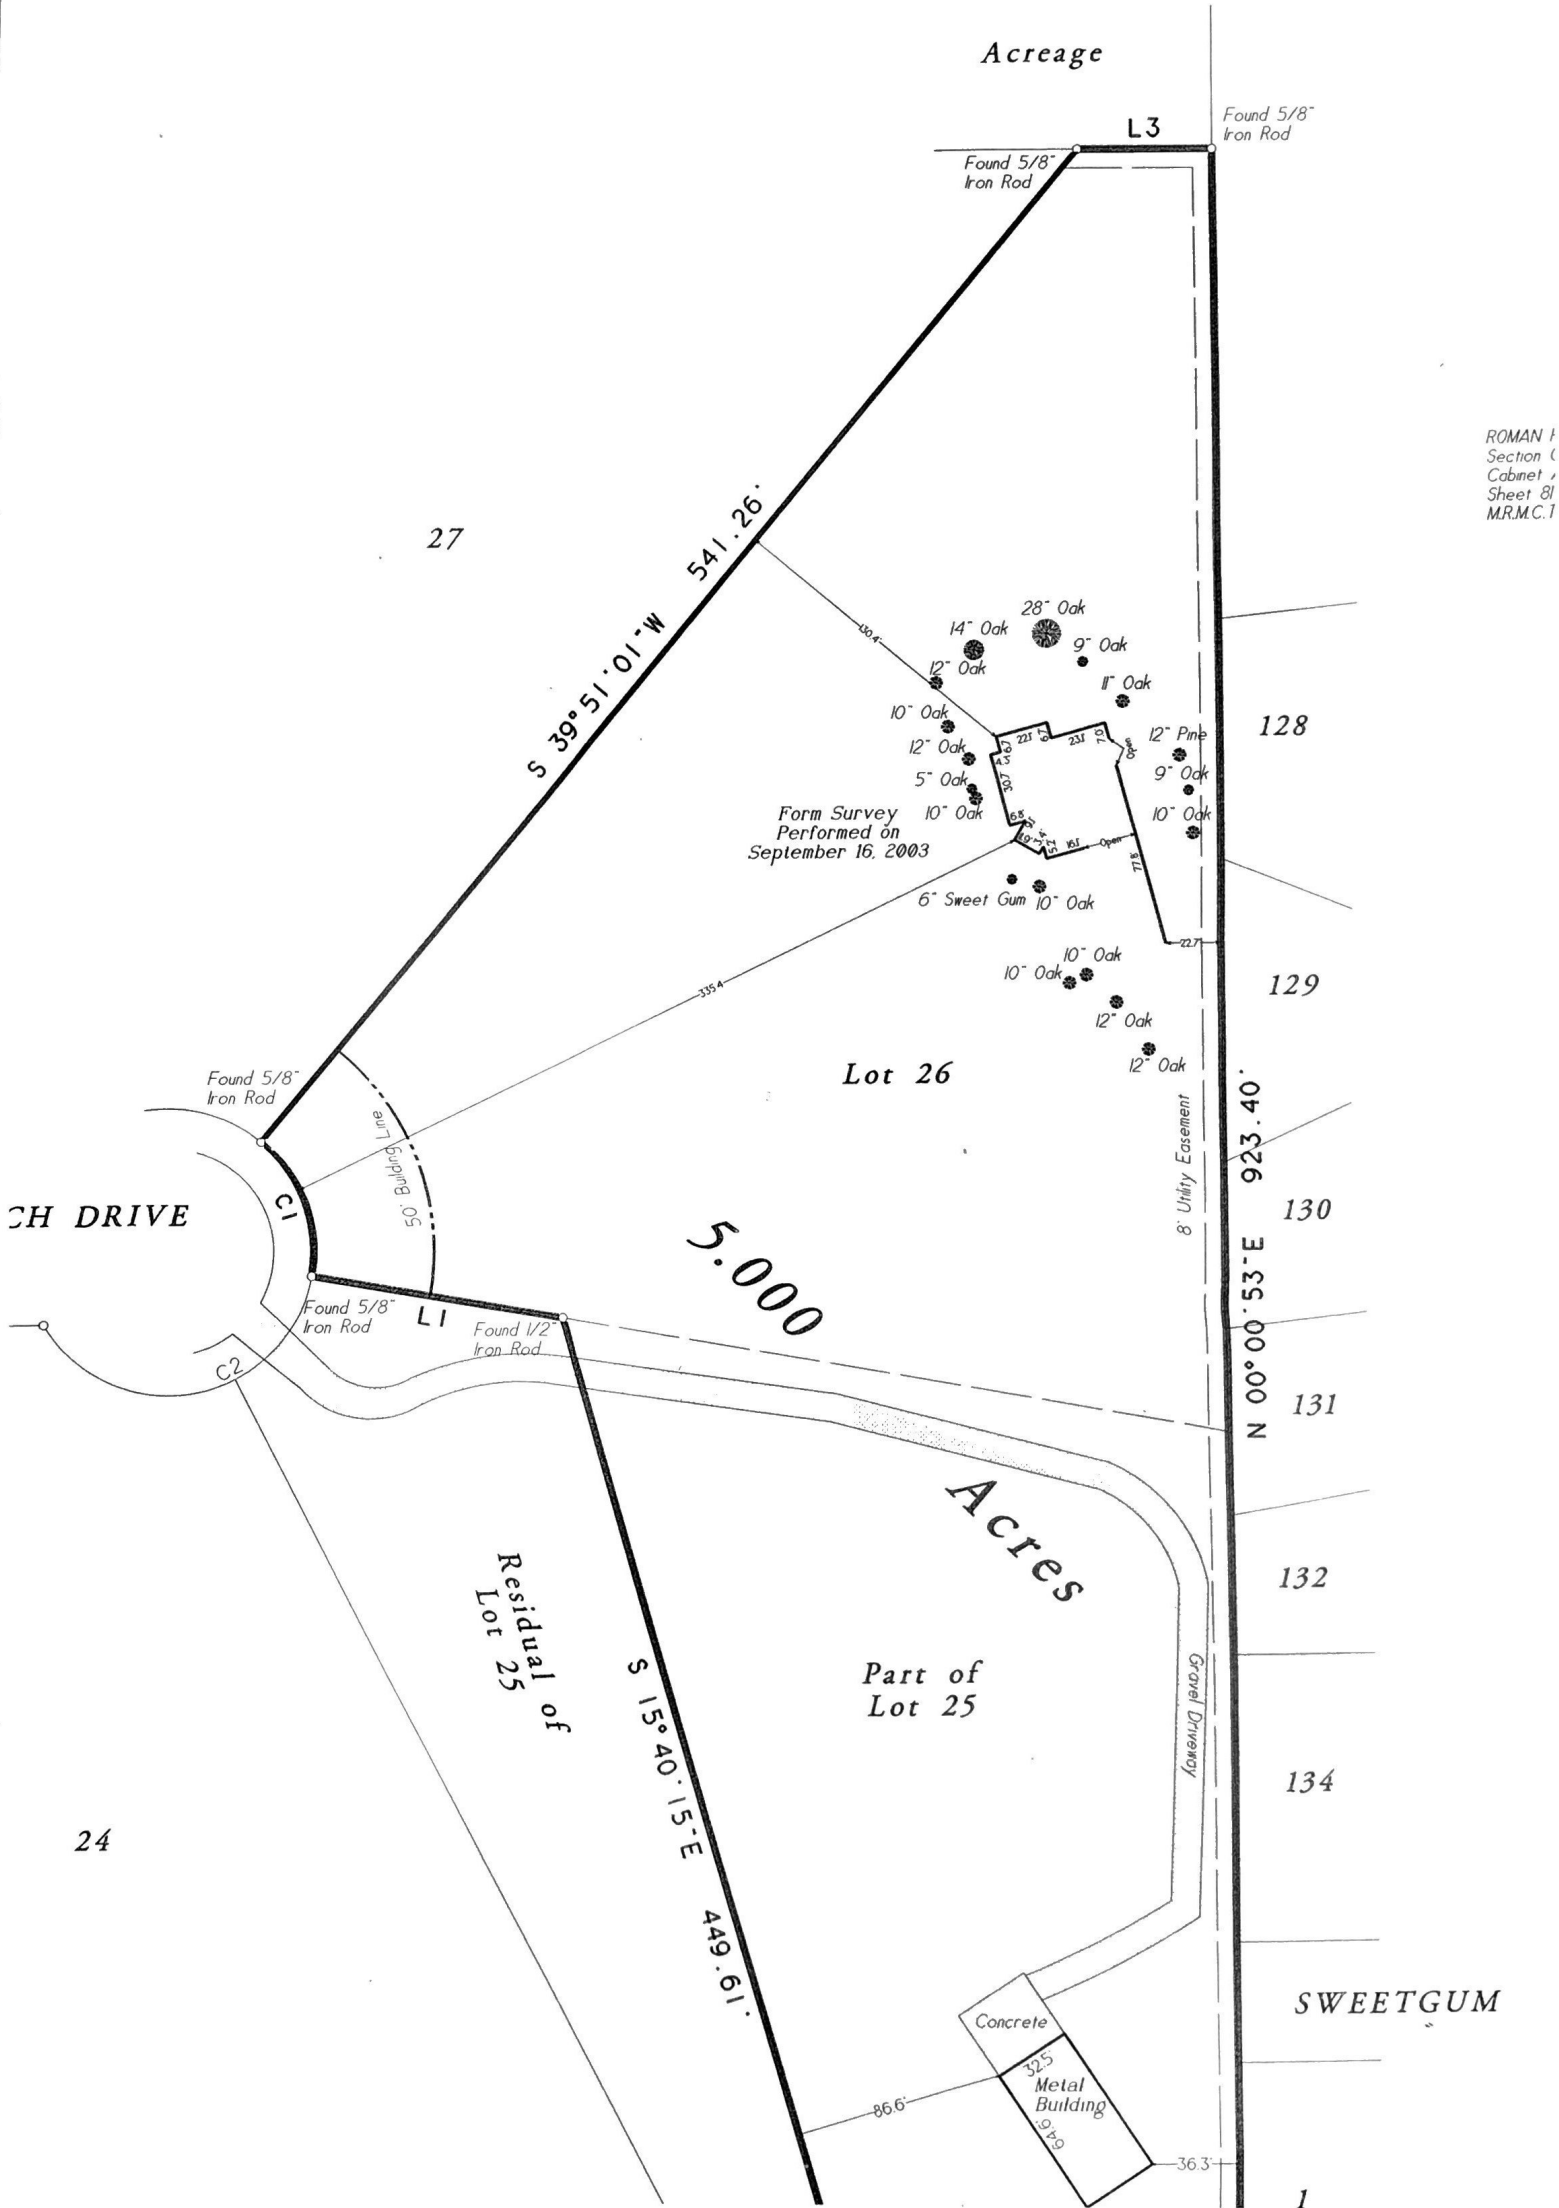

ROMAN I
Section C
Cabinet
Sheet 81
M.R.M.C.1

24

1

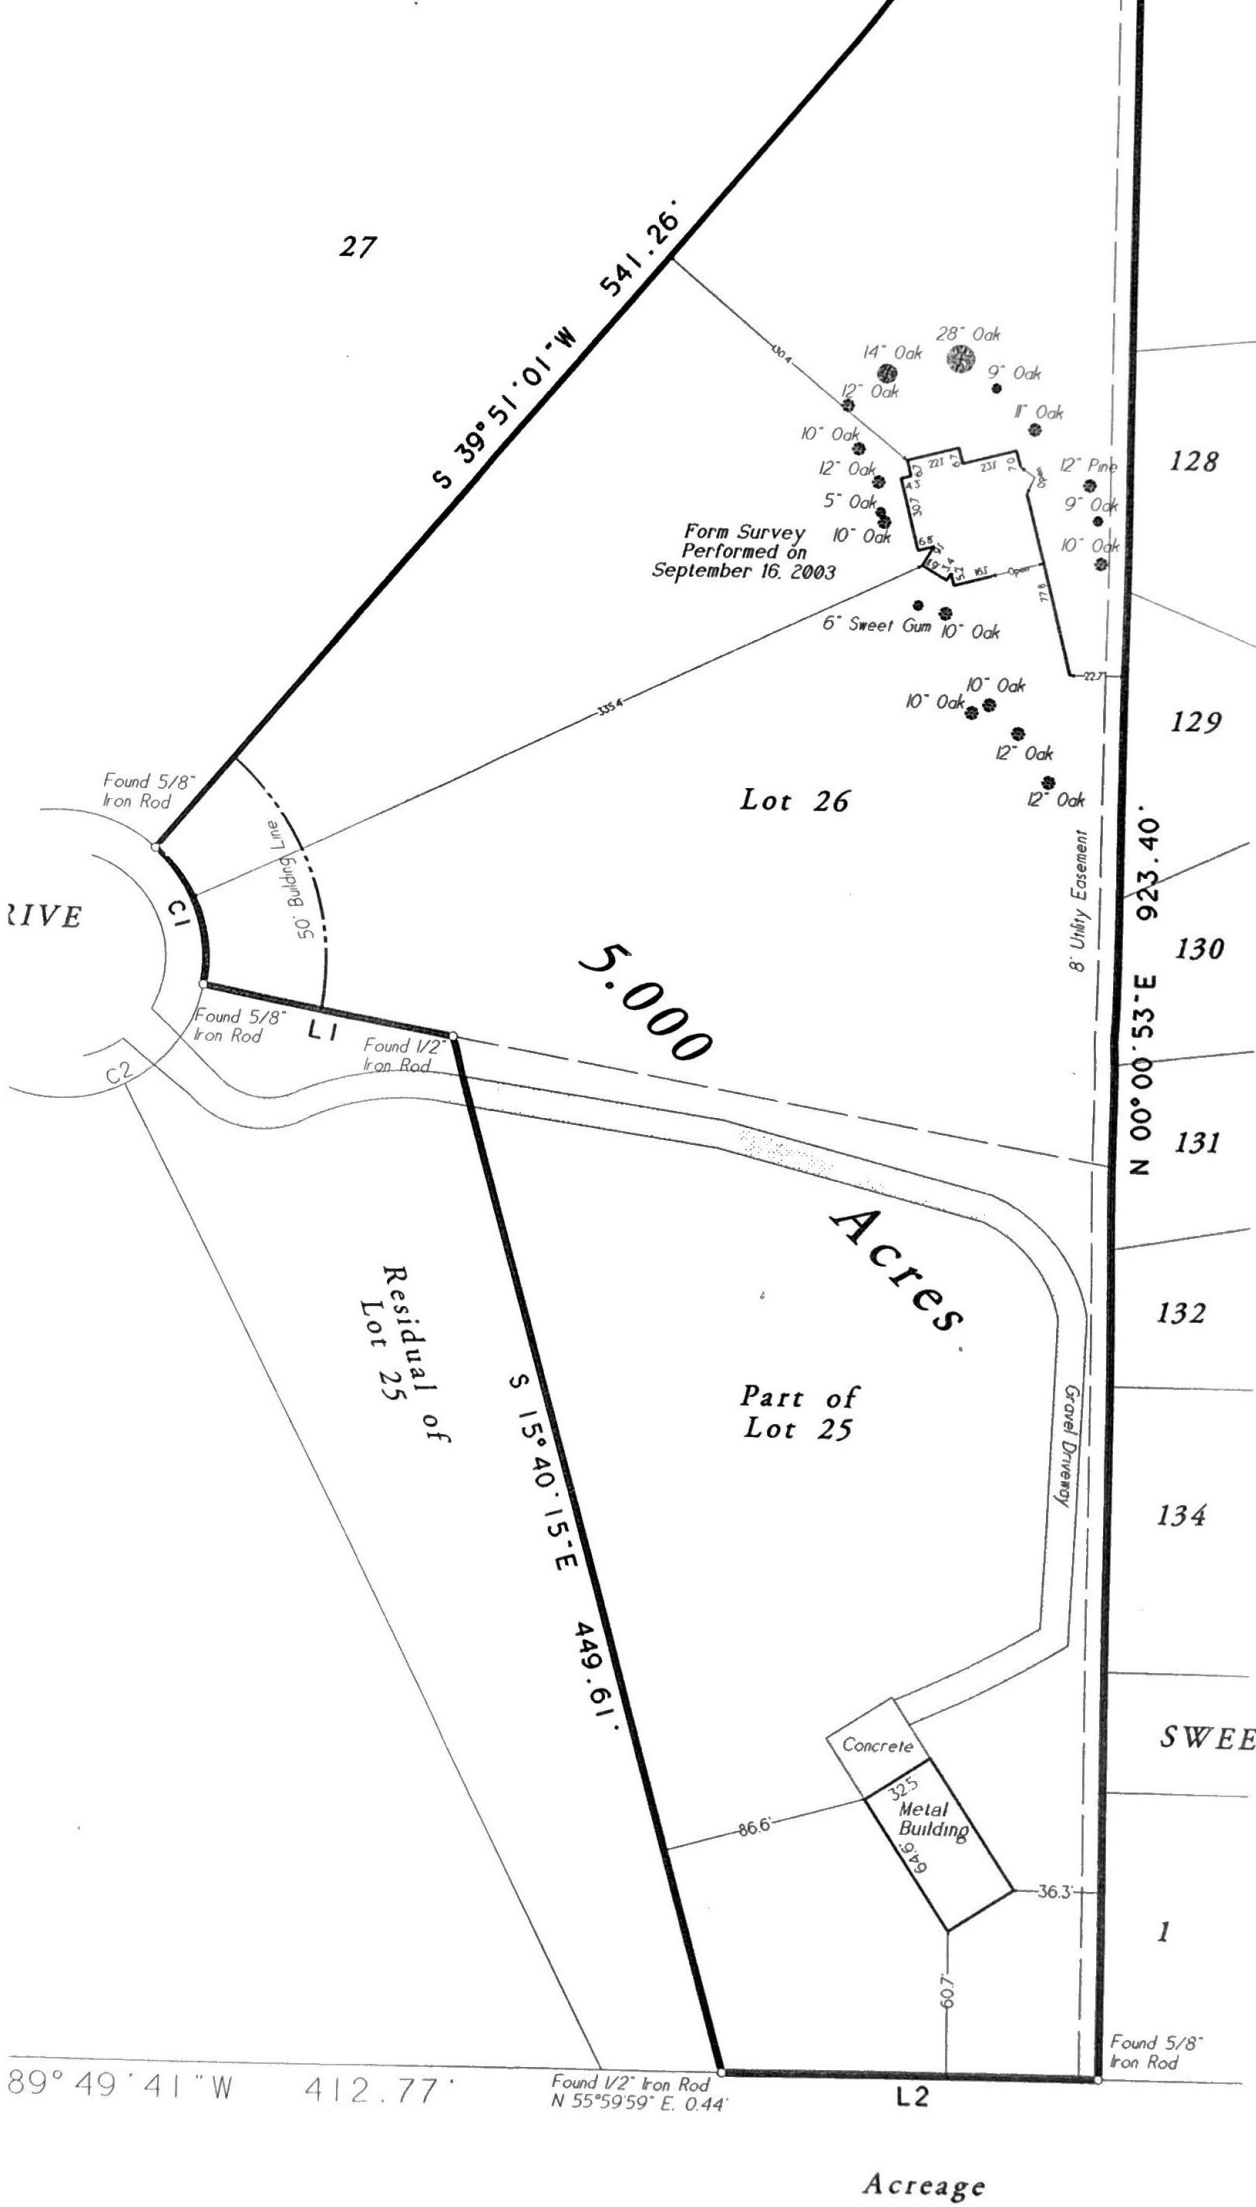

Lot Twenty-Five (25),
OR PANORAMA

Date	September 18, 2003	CF No	n/a
Job No	03-0478	Scale	1" = 60'

Certified To: Kelly and Lisa Curtis
Client: Kelly and Lisa Curtis

2. Easements and boundary lines as shown are per the recorded plat.
3. Survey performed without the benefit of a title report and may be subject to easements and/or restrictions not shown.
4. Subject to a 10 foot wide restricted buffer strip for vegetative screening per the recorded plat.
5. Apparent encroachment of Gravel Driveway into the residual of Lot 25 as shown.

