



SCALE  
1"=20'

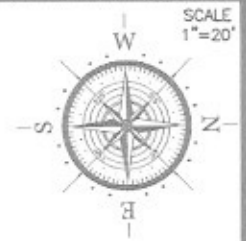

14567 OAK CHASE DRIVE  
(60' R.O.W.)

BOULDERCREST DRIVE  
(60' R.O.W.)

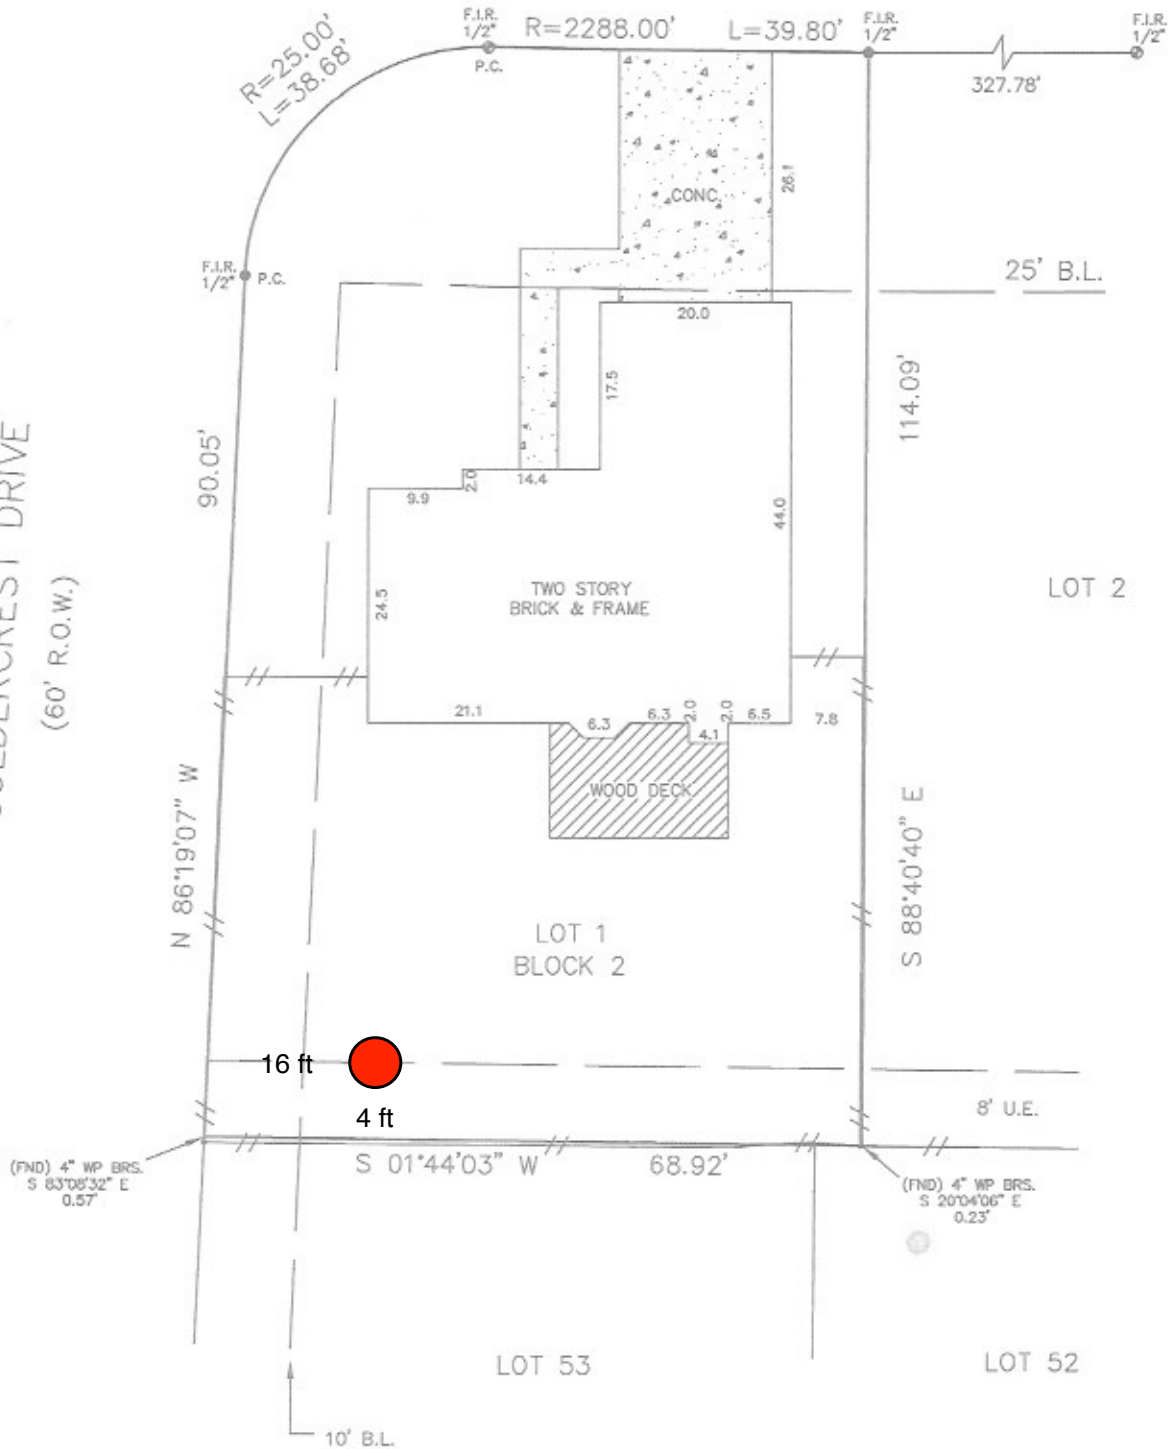

LEGEND	
⊙	CONTROL MONUMENT
---	B.L. = BUILDING LINE
---	U.E. = UTILITY EASEMENT
---	WOOD FENCE

LEGAL DESCRIPTION  
LOT 1, BLOCK 2, OF BAY GLEN, SECTION TWO, A SUBDIVISION IN HARRIS COUNTY, TEXAS, ACCORDING TO THE MAP OR PLAT THEREOF RECORDED IN VOLUME 337, PAGE 126, OF THE MAP AND/OR PLAT RECORDS OF HARRIS COUNTY, TEXAS.

NOTES:	CLIENT	TAYLOR, N. GAMA	ADDRESS
--------	--------	-----------------	---------