


NOTE: MAP OR PLAT RECORDED IN FILM CODE 348049, HARRIS COUNTY MAP RECORDS.  
 THIS TRACT DOES NOT LIE WITHIN THE 100 YEAR FLOOD PLAIN ACCORDING TO  
 MAP NO. 4802660370 G DATED 9-28-90 (ZONE X-1).

LOT SUBJECT TO H.L.&P. AGREEMENT AS RECORDED IN COUNTY  
 CLERK'S FILE# N269003.

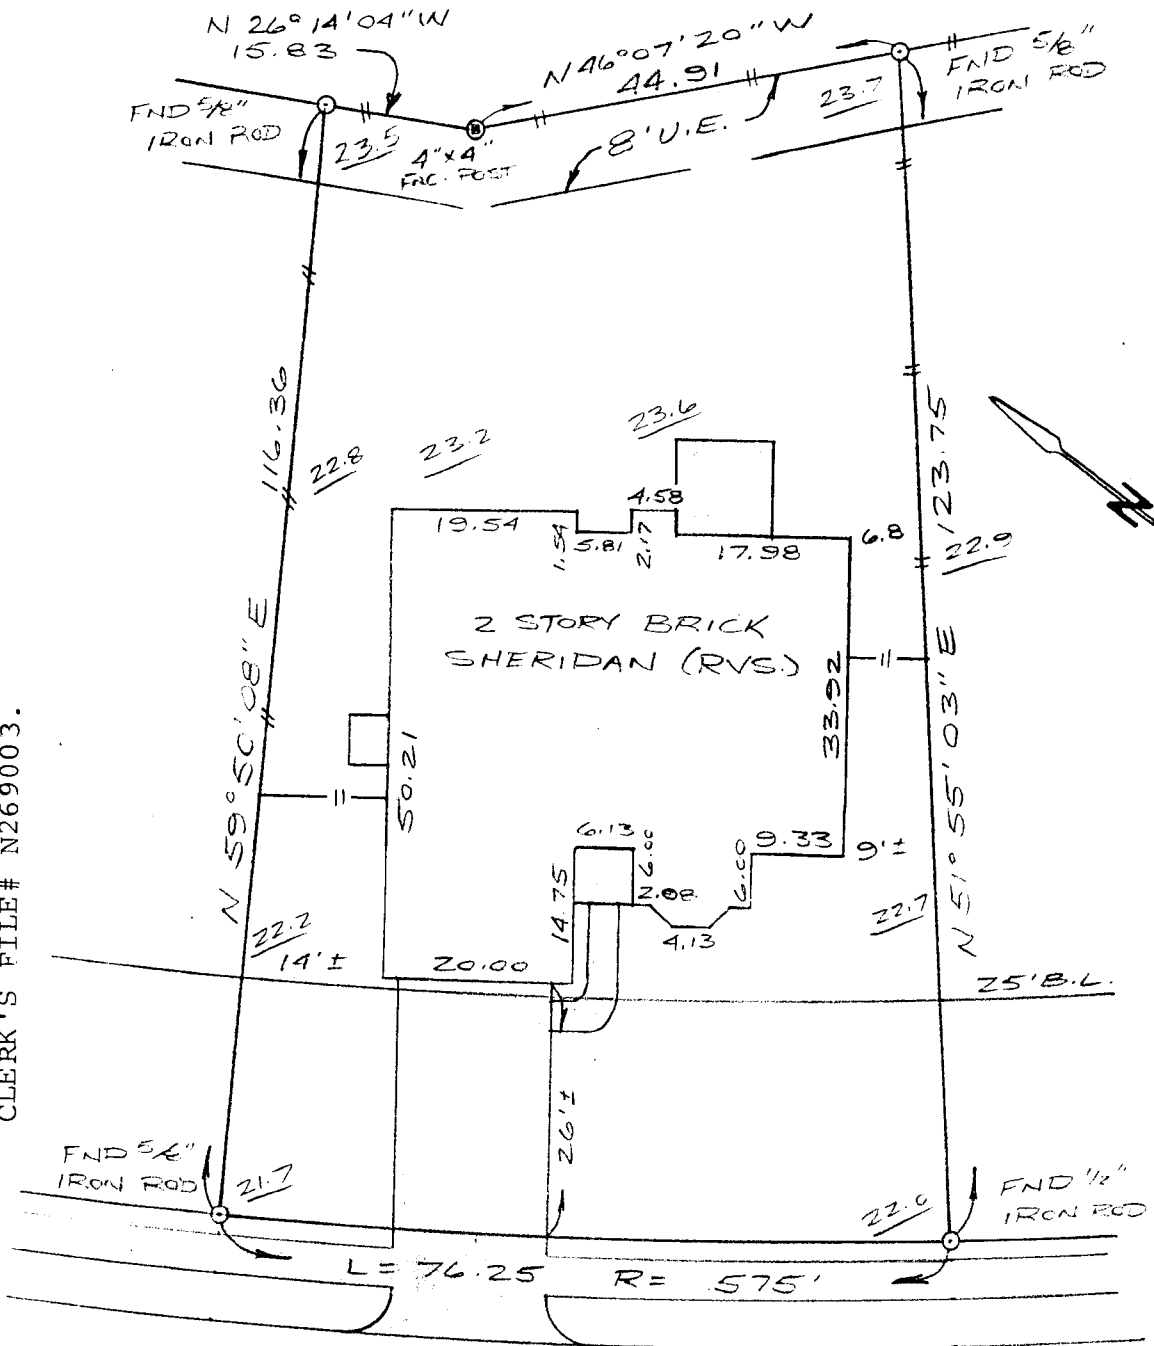

13703 MIDFIELD GLEN COURT  
 HOUSTON, TEXAS 77059  
 LOT SUBJECT TO AUDIO-VIDEO EASEMENT AS RECORDED IN COUNTY  
 CLERK'S FILE# N218952.

## SURVEY

OF LOT 14, BLOCK 4, NORTHFORK, SECTION 1,  
 HARRIS COUNTY, TEXAS

SCALE: 1"=20'

DATE: 5-7-92

REVISED:

SURVEY BY: D.L.

DRAWN BY: D.K.Z.

FOR: COMMONWEALTH TITLE

GF# 9122539

FOX MORT.

PURCHASER: YEN-KANG MIAU

I HEREBY CERTIFY THAT THIS SURVEY  
 CONFORMS TO THE CURRENT TEXAS  
 SURVEYORS ASSOCIATION STANDARDS  
 AND SPECIFICATIONS FOR A CATEGORY  
 1B, CONDITION 3 SURVEY.

*Billy L. Shanks*

BILLY L. SHANKS  
 REGISTRATION NO. 1821



JOB NO. 91-30322

**SHANKS LAND SURVEYORS OF TEXAS, Inc.**

118 S. WALNUT

WEBSTER, TEXAS 77598

338-2211