


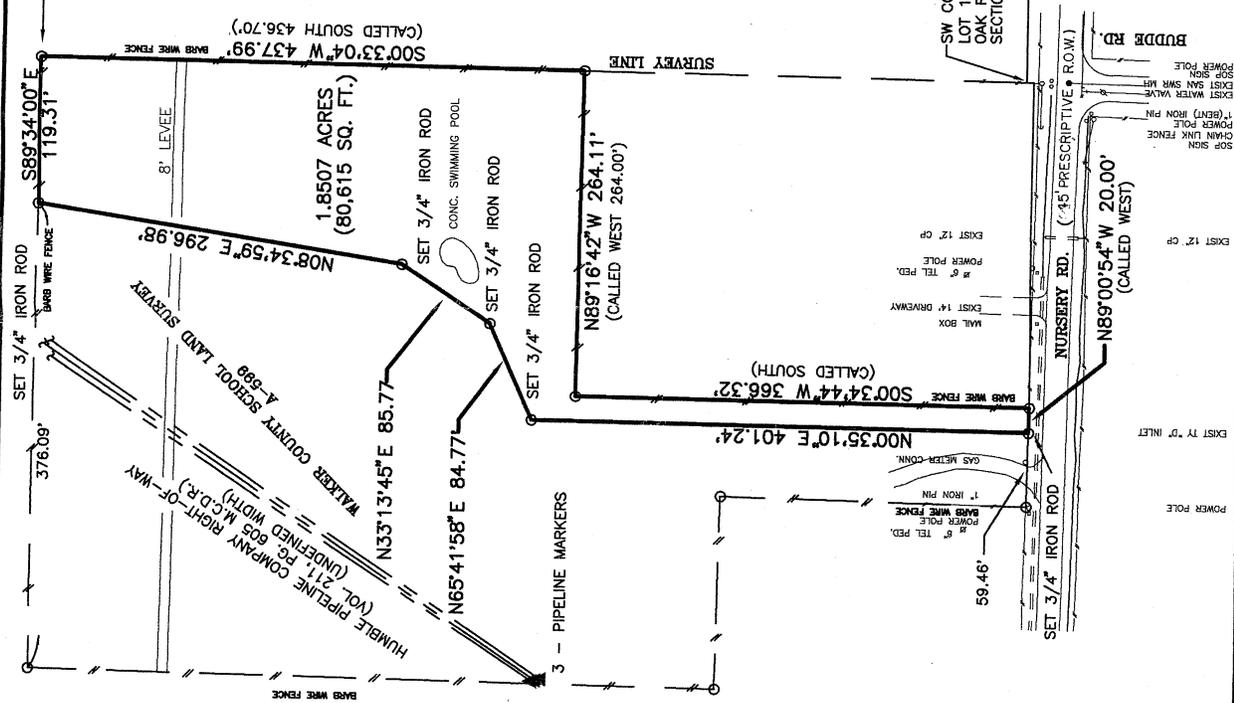

POINT OF BEGINNING  
N.E. COR. LOT 129  
MCWILLIAMS SUBDIVISION  
(VOL. 1, PG. 42 M.C.D.R.)

CELTICS REPERVAL SURVEY  
A-191



To Hewitt Clarke and Montgomery County Title Company, C.F. No. 95-02-0223, I hereby certify that this survey was made on the ground, that this map correctly represents the facts found at the time of survey and that this professional service conforms to the current Texas Surveyors Association Standards and Specifications for a Category 1A, Condition III Survey.

*James E. Moffatt*  
James E. Moffatt  
Registered Professional  
Land Surveyor No. 2818



NO.	10-18-95	UPDATED SURVEY	R.J.M.
DATE			
PROJECT NO.	BY		
2430 (MT)			
SCALE	1"=100'		
DATE	2/17/95		
DRAWN BY	MET		
CHECKED BY	RJM		
 <b>Putney, Moffatt &amp; Easley</b> CONSULTING ENGINEERS HOUSTON, TEXAS			
			1 of 1 SHEETS

- NOTES:
1. M.C.D.R. DENOTES MONTGOMERY COUNTY DEED RECORDS.
  2. O DENOTES FOUND 1 INCH IRON PIN UNLESS OTHERWISE NOTED.