

THE STATE OF TEXAS:
COUNTY OF MONTGOMERY:

I, Dan Silvestri, Manager of Magnolia Hollow, LLC, owner of the property subdivided in the above and foregoing map of High Meadow Estates Section Eleven, do hereby make subdivision of said property for and on behalf of said Magnolia Hollow, LLC, according to the lines, streets, lots, alleys, parks, building lines, and easements thereon shown, and designate said subdivision as High Meadow Estates Section Eleven located in the Lorenzo Jones Survey, A-294 and the Henry J. Stansbury Survey, A-518, Montgomery County, Texas, and on behalf of said Magnolia Hollow, LLC, dedicate to public use, as such, the streets, alleys, parks, and easements shown thereon forever; and do hereby waive any claims for damages occasioned by the establishing of grades as approved for the streets and alleys dedicated, or occasioned by the alteration of the surface of any portion of streets or alleys to conform to such grades; and do hereby bind ourselves, our successors and assigns to warrant and forever defend the title to the land so dedicated.

This is to certify that I, Dan Silvestri, Manager of Magnolia Hollow, LLC, owner of the property subdivided in the above and foregoing map of High Meadow Estates Section Eleven, has complied or will comply with all regulations heretofore on file with the Montgomery County Engineer and adopted by the Commissioners' Court of Montgomery County, Texas.

There is also dedicated for utilities an unobstructed aerial easement five (5) feet wide from a plane twenty (20) feet above the ground upward, located adjacent to all utility easements shown hereon.

FURTHER, we, Magnolia Hollow, LLC, Owner do hereby dedicate forever to the public a strip of land a minimum of fifteen (15) feet wide on each side of the centerline of any and all gullies, ravines, draws, sloughs, or other natural drainage courses located in the said subdivision, as easements for drainage purposes, giving Montgomery County and/or any other public agency the right to enter upon said easements at any and all times for the purpose of constructing and/or maintaining drainage work and/or structures.

FURTHER, all of the property subdivided in the above and foregoing map shall be restricted in its use, which restrictions shall run with the title to the property, and shall be enforceable, at the option of Montgomery County, by Montgomery County or any citizen thereof, by injunction, as follows:

1. That drainage of septic tanks into road, street, alley or other public ditches, either directly or indirectly, is strictly prohibited.
2. Drainage structures under private driveways shall have a net drainage opening area of sufficient size to permit the free flow of water without backwater, and shall be a minimum of one and three-quarters (1-3/4) square feet (18" diameter pipe culvert).

FURTHER, we do hereby declare that all parcels of land designated as lots on this plat are originally intended for the construction of residential dwelling units thereon and shall be restricted for same under the terms and conditions of such restrictions filed separately, unless otherwise noted.

IN TESTIMONY WHEREOF, the Magnolia Hollow, LLC, has caused these presents to be signed by Dan Silvestri, its Manager, thereunto authorized this

23 day of March, 2022.


Magnolia Hollow, LLC,
A Texas limited liability company

By: *Don Silvestri*
Dan Silvestri, Manager

THE STATE OF TEXAS:
COUNTY OF MONTGOMERY:

BEFORE ME, the undersigned authority, on this day personally appeared Dan Silvestri, Manager of Magnolia Hollow, LLC, known to me to be the person whose name is subscribed to the foregoing instrument, and acknowledged to me that he executed the same for the purposes and considerations therein expressed, and in the capacity therein and herein set out, and as the act and deed of said limited liability company.

GIVEN UNDER MY HAND AND SEAL OF OFFICE, this 23 day of March, 2022.

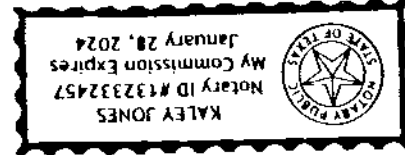

Kaley Jones
Notary Public in and for
the State of Texas

COMMISSIONERS' COURT:

APPROVED by the Commissioners' Court of Montgomery County, Texas, this

12 day of April, 2022.

Robert Walker Robert Walker
Commissioner Precinct 1

Charlie Riley Charlie Riley
Commissioner Precinct 2

Mark J. Keough Mark J. Keough, County Judge

James Noack James Noack
Commissioner Precinct 3

James Metts James Metts
Commissioner Precinct 4

COUNTY ENGINEER CERTIFICATION

I, Jeff Johnson, P.E., County Engineer of Montgomery County, Texas, do hereby certify that the plat of this subdivision complies with all of the existing rules and regulations of this office as adopted by the Montgomery County Commissioners' Court.



I further certify that the plat of this subdivision complies with requirements for internal subdivision drainage as adopted by Commissioners' Court; however, no certification is hereby given as to the effect of drainage from this subdivision on the intercepting drainage artery or parent stream or on any other area of subdivision within the watershed.

Jeff Johnson
Jeff Johnson, P.E.
County Engineer

SURVEYOR'S CERTIFICATION

I, Jarrod Antley, am registered under the laws of the State of Texas to practice the profession of surveying and hereby certify that the above subdivision is true and correct; was prepared from an actual survey of the property made under my supervision on the ground; that the elevation benchmark reflected on the face of the plat was established as required by regulation; that all corners and angle points of the boundaries of the original tract to be subdivided of reference have been marked with iron rods having a diameter of not less than five-eighths of an inch (5/8") and a length of not less than three feet (3') and that the plat boundary corners have been tied to the nearest survey corner.

Jarrod Antley, R.P.L.S.
Texas Registration No. 6071

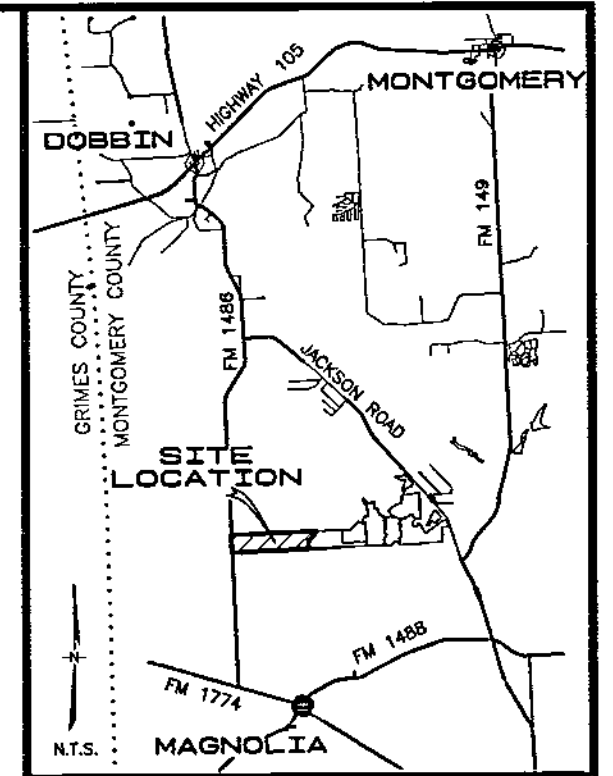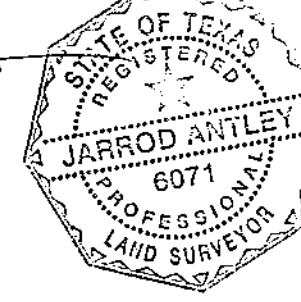

-VICINITY MAP-

COUNTY CLERK:


I, Mark Turnbull, Clerk of the County Court of Montgomery County, Texas, do hereby certify that the within instrument with its certificate of authentication was filed for registration in my office on

April 12, 2022, at 9:30 o'clock, A.M., and duly recorded


on April 14, 2022, at 1:54 o'clock, P.M., in Cabinet 2,

Sheet 8434 of record of MAP for said County.

WITNESS MY HAND AND SEAL OF OFFICE, at Conroe, Montgomery County, Texas, the day and date last above written.

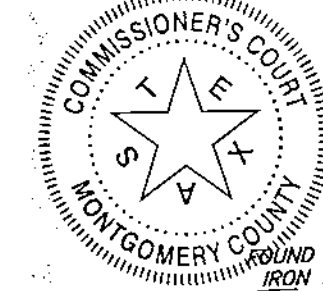

Mark Turnbull
Mark Turnbull, Clerk, County Court
Montgomery County, Texas
By: *Ann Pruitt* Deputy

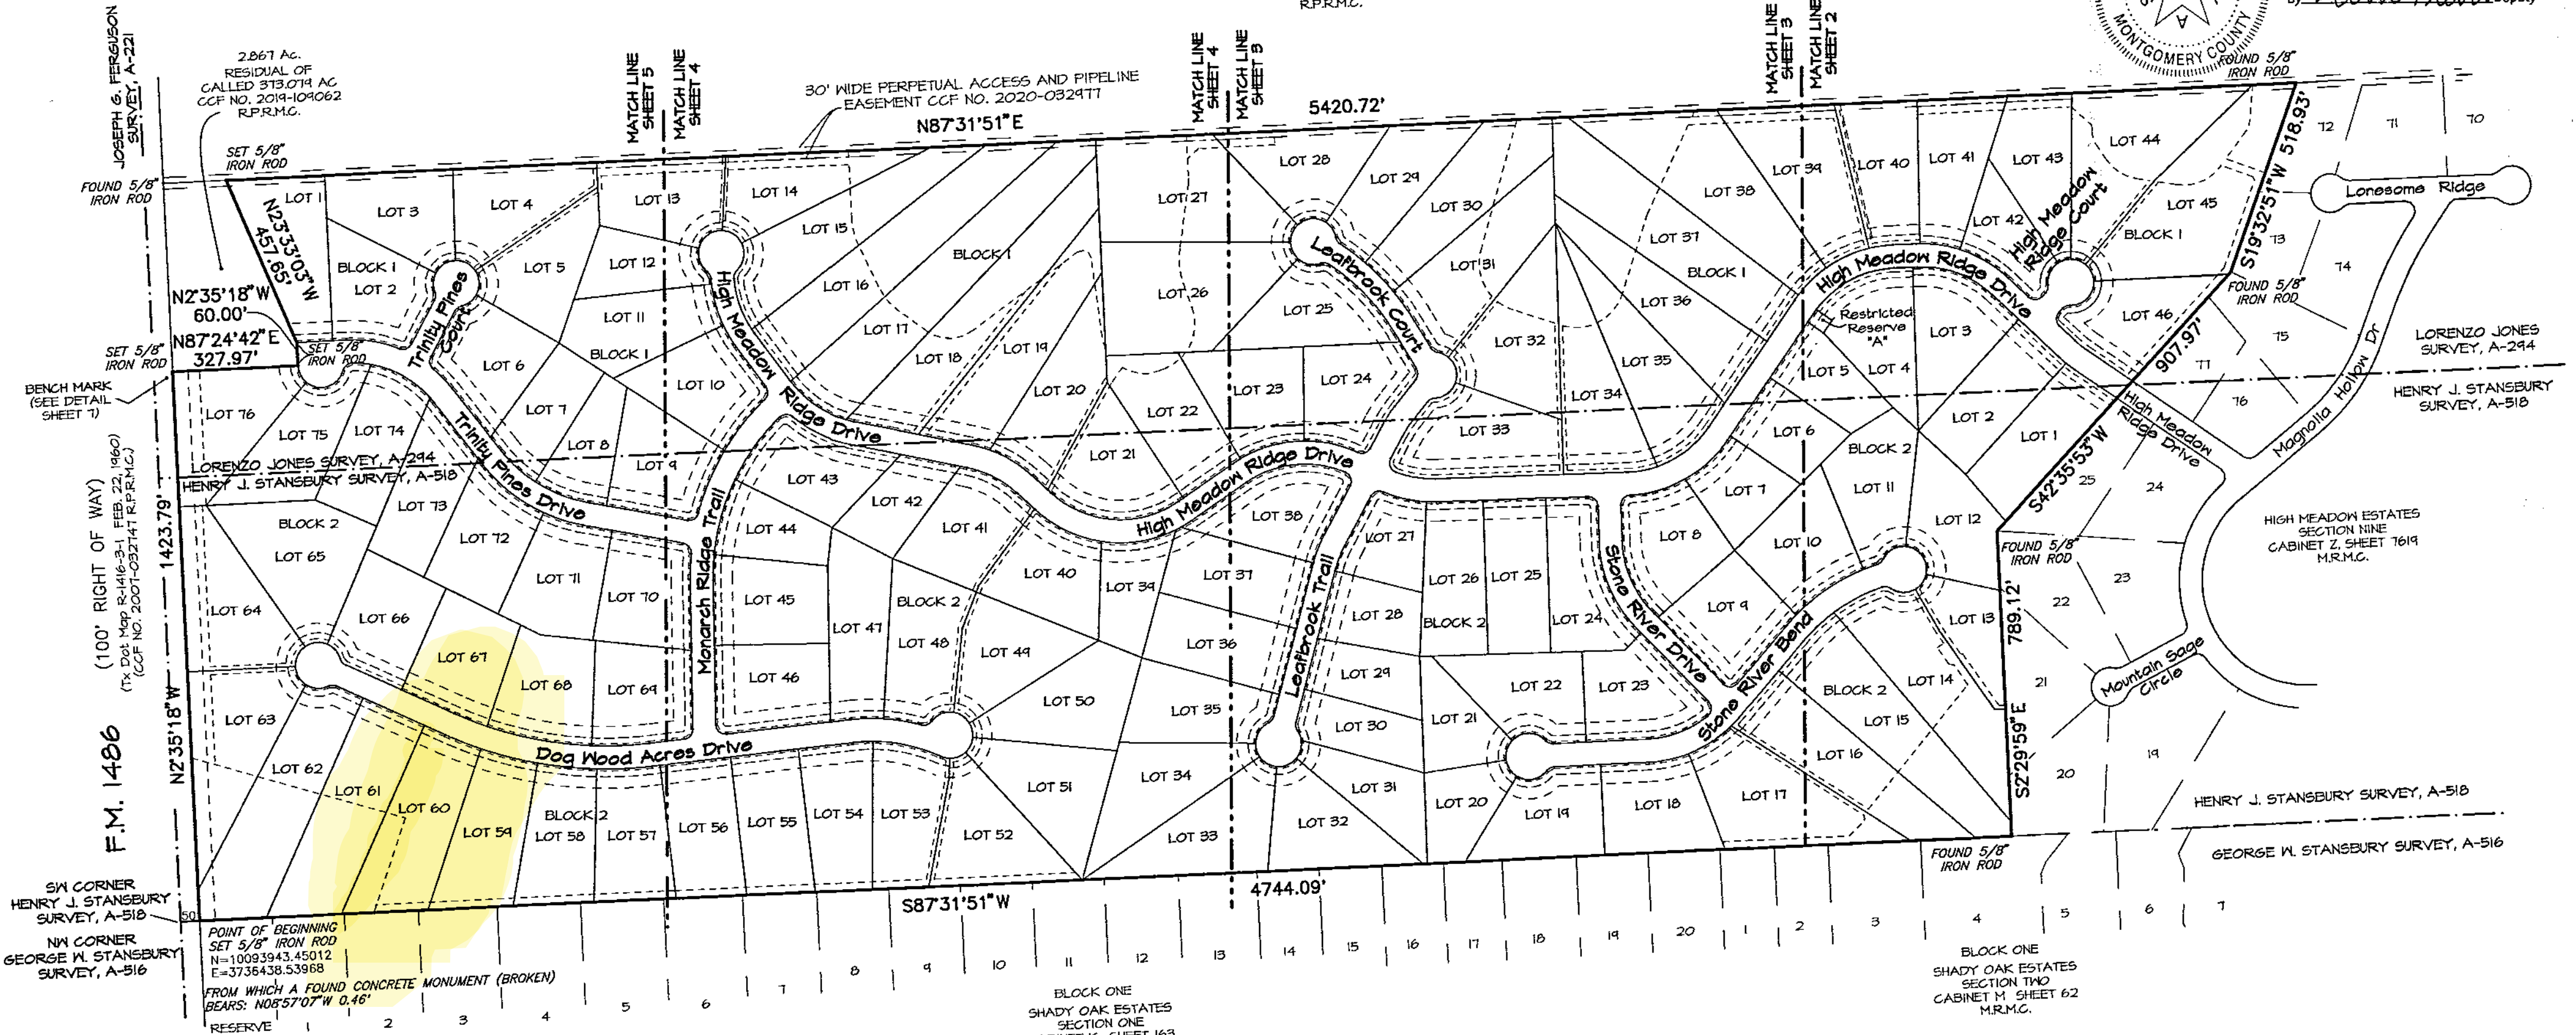

- NOTES:
1. ALL CORNERS ARE A SET 5/8" IRON ROD W/CAP UNLESS OTHERWISE SHOWN OR NOTED.
 2. THERE IS HEREBY DEDICATED A TEN-FOOT (10') UTILITY EASEMENT ALONG ALL SIDE AND REAR LOT LINES UNLESS OTHERWISE SHOWN OR NOTED.
 3. THERE IS HEREBY DEDICATED A TEN-FOOT (10') BUILDING LINE ALONG ALL SIDE LOT LINES UNLESS OTHERWISE SHOWN OR NOTED.
 4. BASIS OF BEARINGS IS TEXAS CENTRAL STATE PLANE SURFACE COORDINATES AND MAY BE BROUGHT TO GRID BY APPLYING A COMBINED SCALE FACTOR OF 0.99995301951.
 5. M.R.M.C. DENOTES MAP RECORDS MONTGOMERY COUNTY, R.P.R.M.C. DENOTES REAL PROPERTY RECORDS MONTGOMERY COUNTY, D.R.M.C. DENOTES DEED RECORDS MONTGOMERY COUNTY, CCF NO. DENOTES COUNTY CLERKS FILE NUMBER.
 6. THIS PROPERTY IS LOCATED IN ZONE "X" AND IS NOT WITHIN THE 100-YEAR FLOODPLAIN AS SHOWN ON F.I.R.M. COMMUNITY PANEL NO. 48339C0325G, EFFECTIVE DATE AUGUST 18, 2014.
 7. SUBJECT TO RESTRICTED COVENANTS AS SET OUT UNDER CCF NO'S. 9651141, 96786601, 9741669, 2007-058589 AND 2008-033747. R.P.R.M.C.




OWNER:
MAGNOLIA HOLLOW, LLC
1215 GESSNER ROAD
HOUSTON, TX 77055

DOC # 2022047989
Cabinet 002 Sheet 8434

HIGH MEADOW ESTATES
SECTION ELEVEN

122 RESIDENTIAL LOTS * 2 BLOCKS
1 RESTRICTED RESERVE

A SUBDIVISION OF 218.290 ACRES OF LAND
IN THE LORENZO JONES SURVEY, A-294 AND
THE HENRY J. STANSBURY SURVEY, A-518,
MONTGOMERY COUNTY, TEXAS

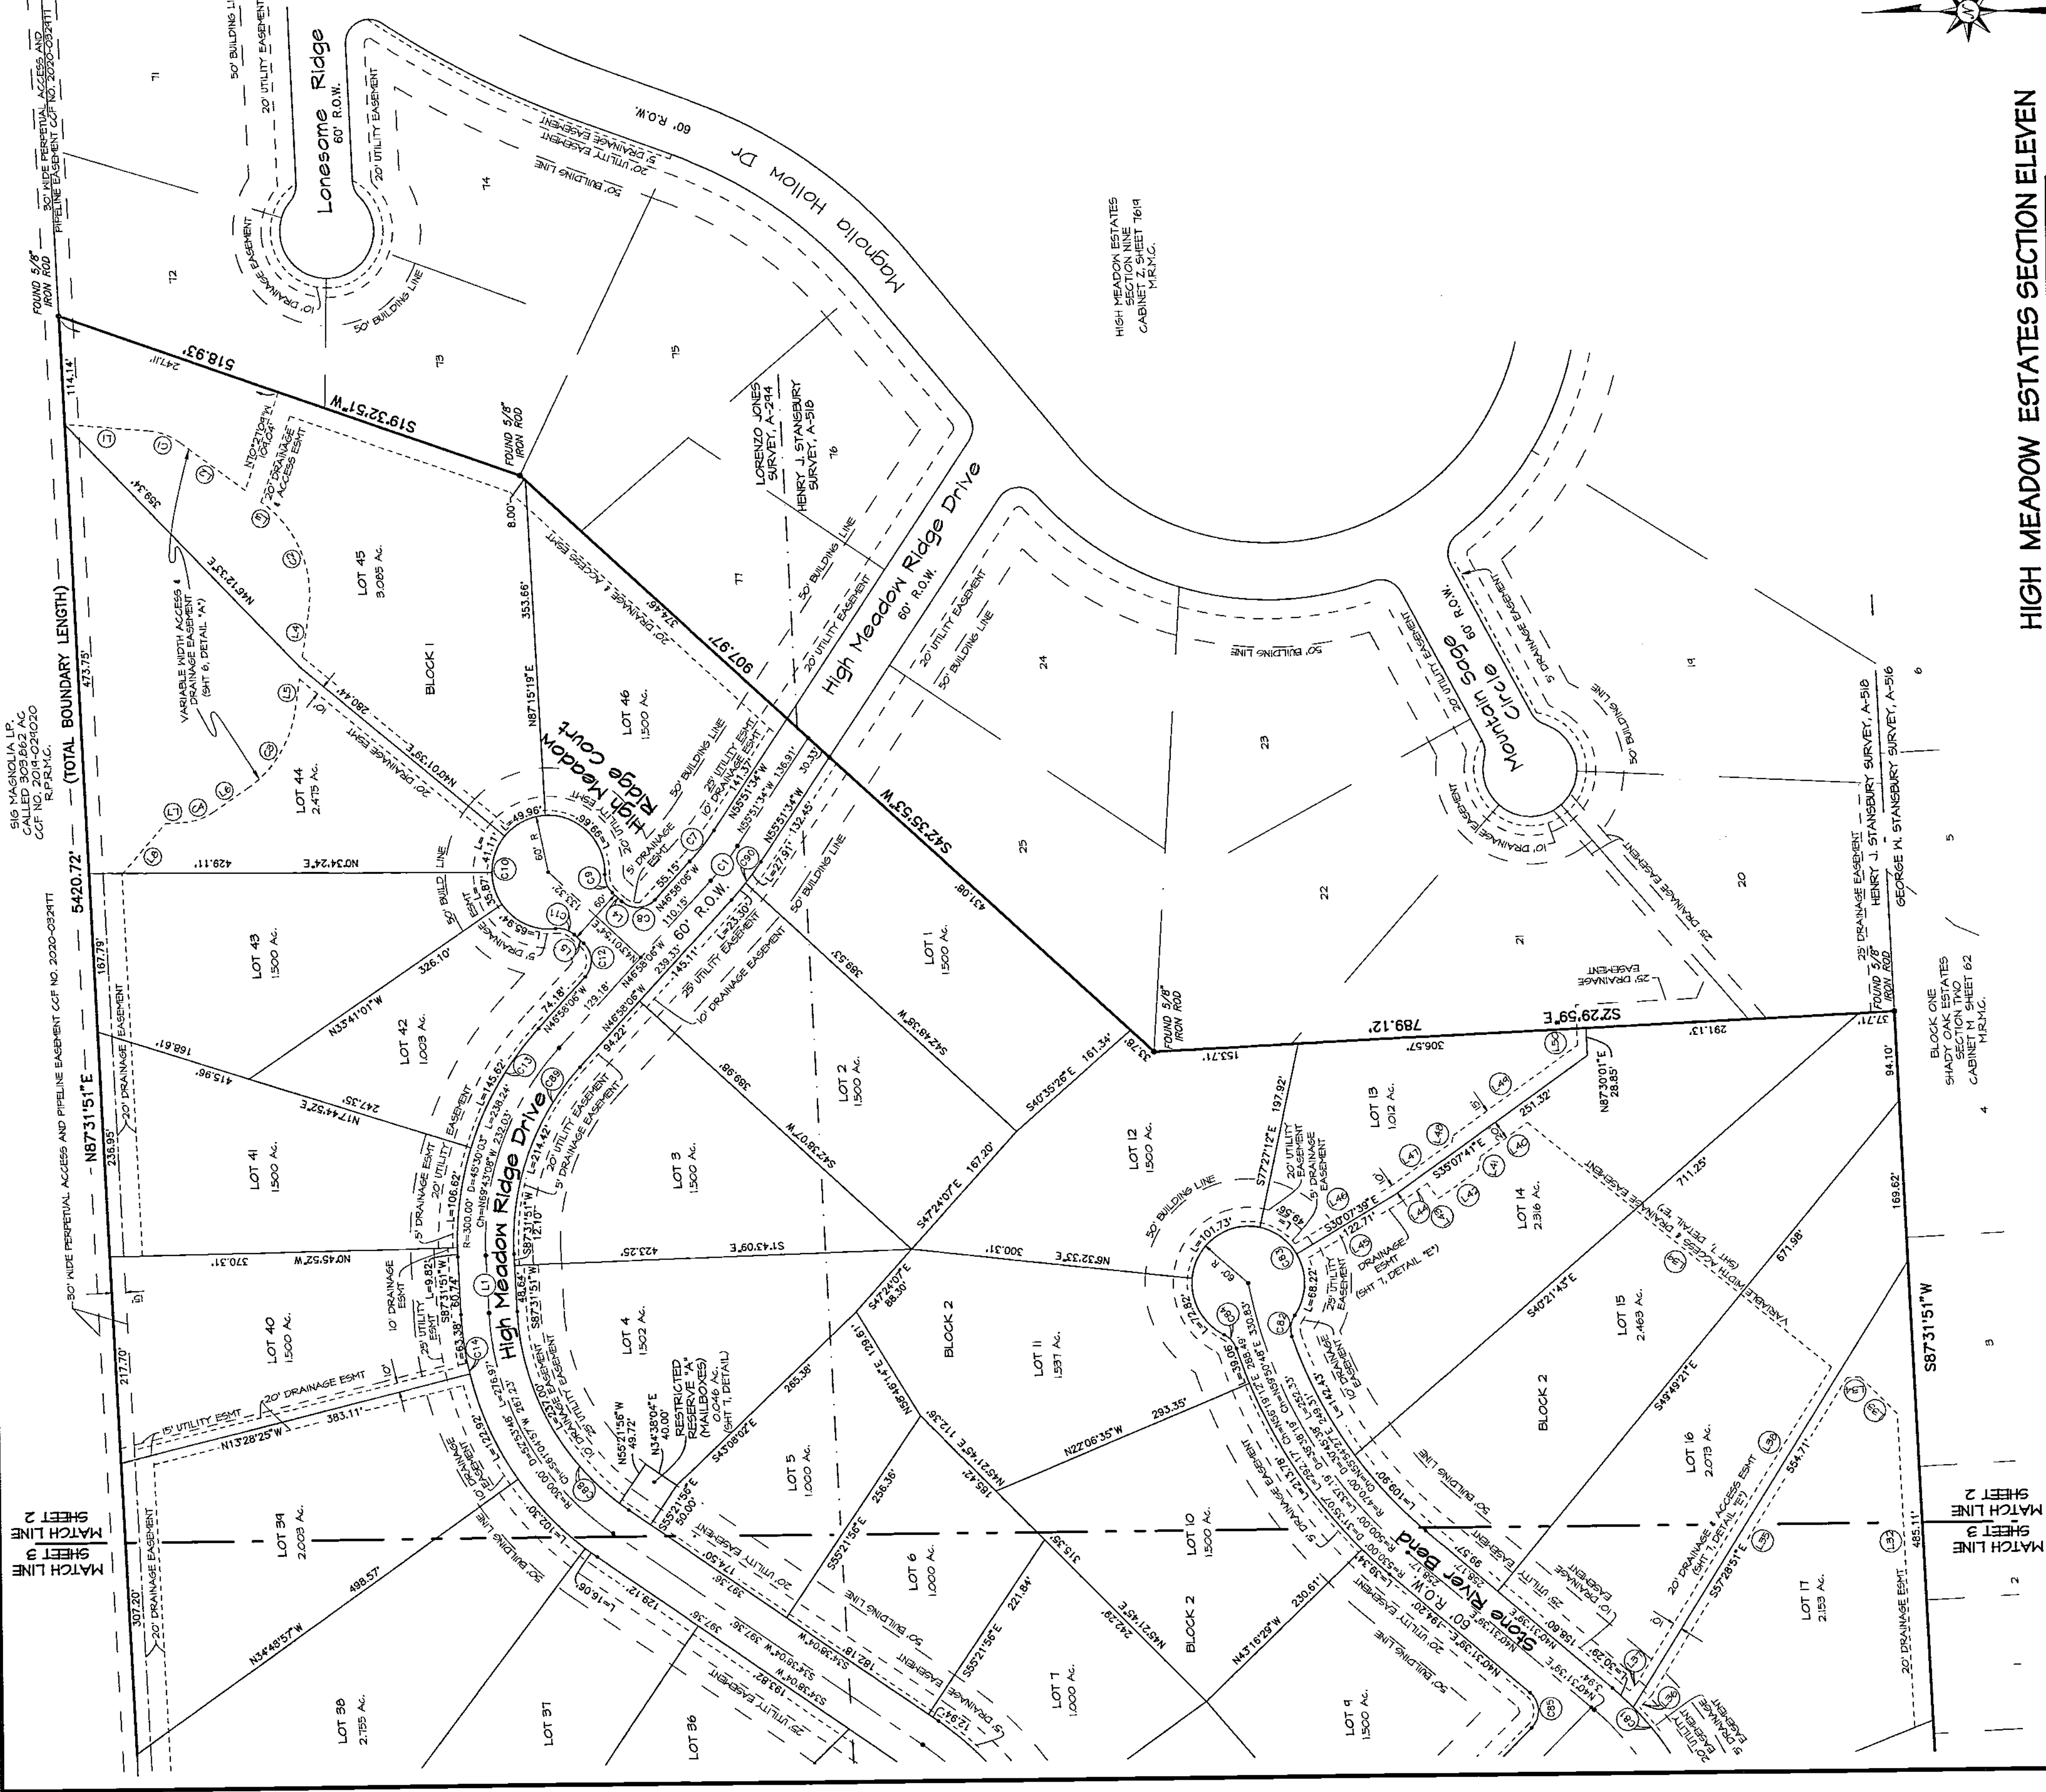

516 MAGNOLIA LP,
 CALLED 303.862 AC

 5420.72' (TOTAL BOUNDARY LENGTH)
 473.75'

HIGH MEADOW ESTATES SECTION ELEVEN

122 RESIDENTIAL LOTS * 2 BLOCKS * 1 RESTRICTED RESERVE

A SUBDIVISION OF 218.290 ACRES OF LAND
 IN THE LORENZO JONES SURVEY, A-294 AND
 THE HENRY J. STANSBURY SURVEY, A-518,
 MONTGOMERY COUNTY, TEXAS

DOC # 2022047989
 Cabinet 002 Sheet 8435




LAND RECORDS & SURVEYING
 103 TRACE COURT MONTGOMERY, TEXAS 77116
 PH: (936) 532-5716

THERE IS A 30' WIDE DRAINAGE EASEMENT CENTERED ALONG
 ALL NATURAL DRAINAGE COURSES.

SCALE: 1" = 100' DATE: FEBRUARY, 2022



OWNER:
 MAGNOLIA HOLLOW, LLC
 1215 GESSNER ROAD
 HOUSTON, TX 77055

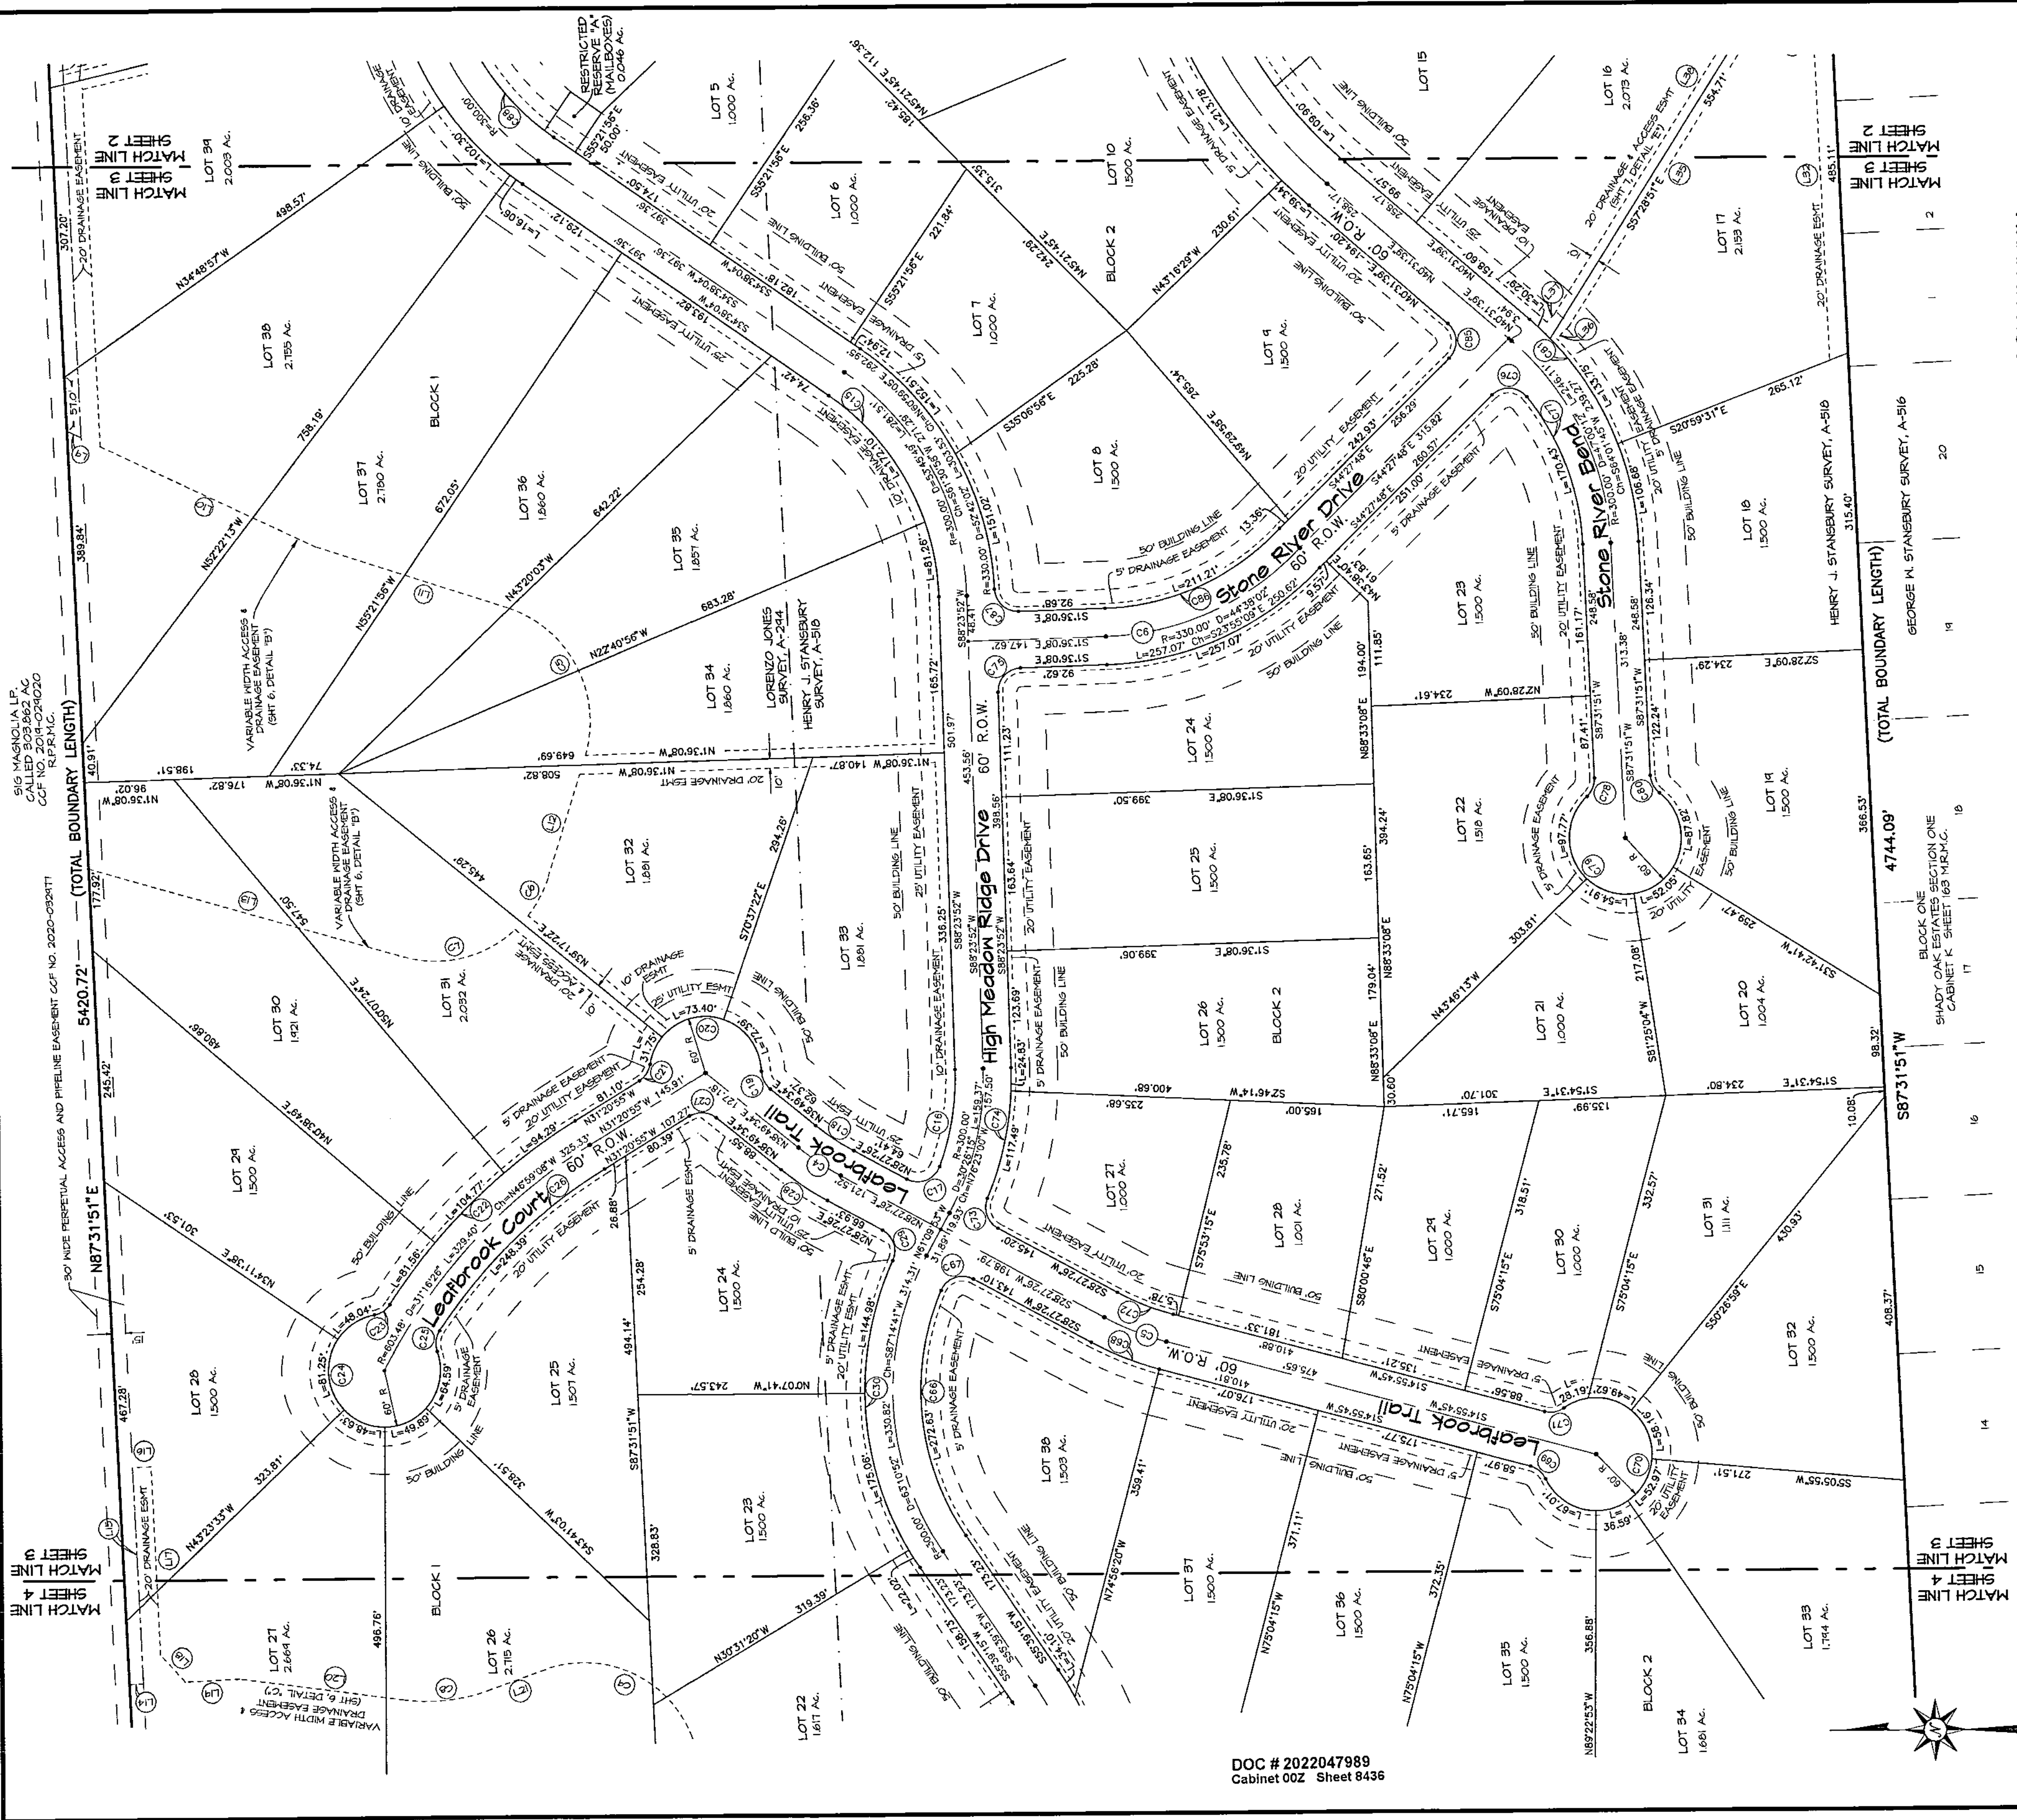

SIG MAGNOLIA L.P.
 R.P.R.M.C.

5420.72' (TOTAL BOUNDARY LENGTH)
 177.92'
 5420.72'
 177.92'

MATCH LINE 3
 MATCH LINE 4
 MATCH LINE 3
 MATCH LINE 4



DOC # 2022047989
 Cabinet 00Z Sheet 8436

(TOTAL BOUNDARY LENGTH)	
4744.09'	19
3566.53'	17
408.37'	16
98.32'	15
408.37'	14

HIGH MEADOW ESTATES SECTION ELEVEN
 122 RESIDENTIAL LOTS * 2 BLOCKS * 1 RESTRICTED RESERVE
 A SUBDIVISION OF 218.290 ACRES OF LAND
 IN THE LORENZO JONES SURVEY, A-294 AND
 THE HENRY J. STANSBURY SURVEY, A-516,
 MONTGOMERY COUNTY, TEXAS

THERE IS A 30' WIDE DRAINAGE EASEMENT CENTERED ALONG ALL NATURAL DRAINAGE COURSES.



SCALE: 1" = 100' DATE: FEBRUARY, 2022

OWNER:
 MAGNOLIA HOLLOW, LLC
 1215 GESSNER ROAD
 HOUSTON, TX 77055



STAR
 LONE STAR
 LAND SURVEYING
 103 TAHOE COURT, WILCOX, TEXAS 77318
 PH: (832) 522-8716

SIG MAGNOLIA, L.P.
CALLED 303.862 AC
CCF NO. 2019-021020
R.F.R.M.C.


5420.72'

(TOTAL BOUNDARY LENGTH)




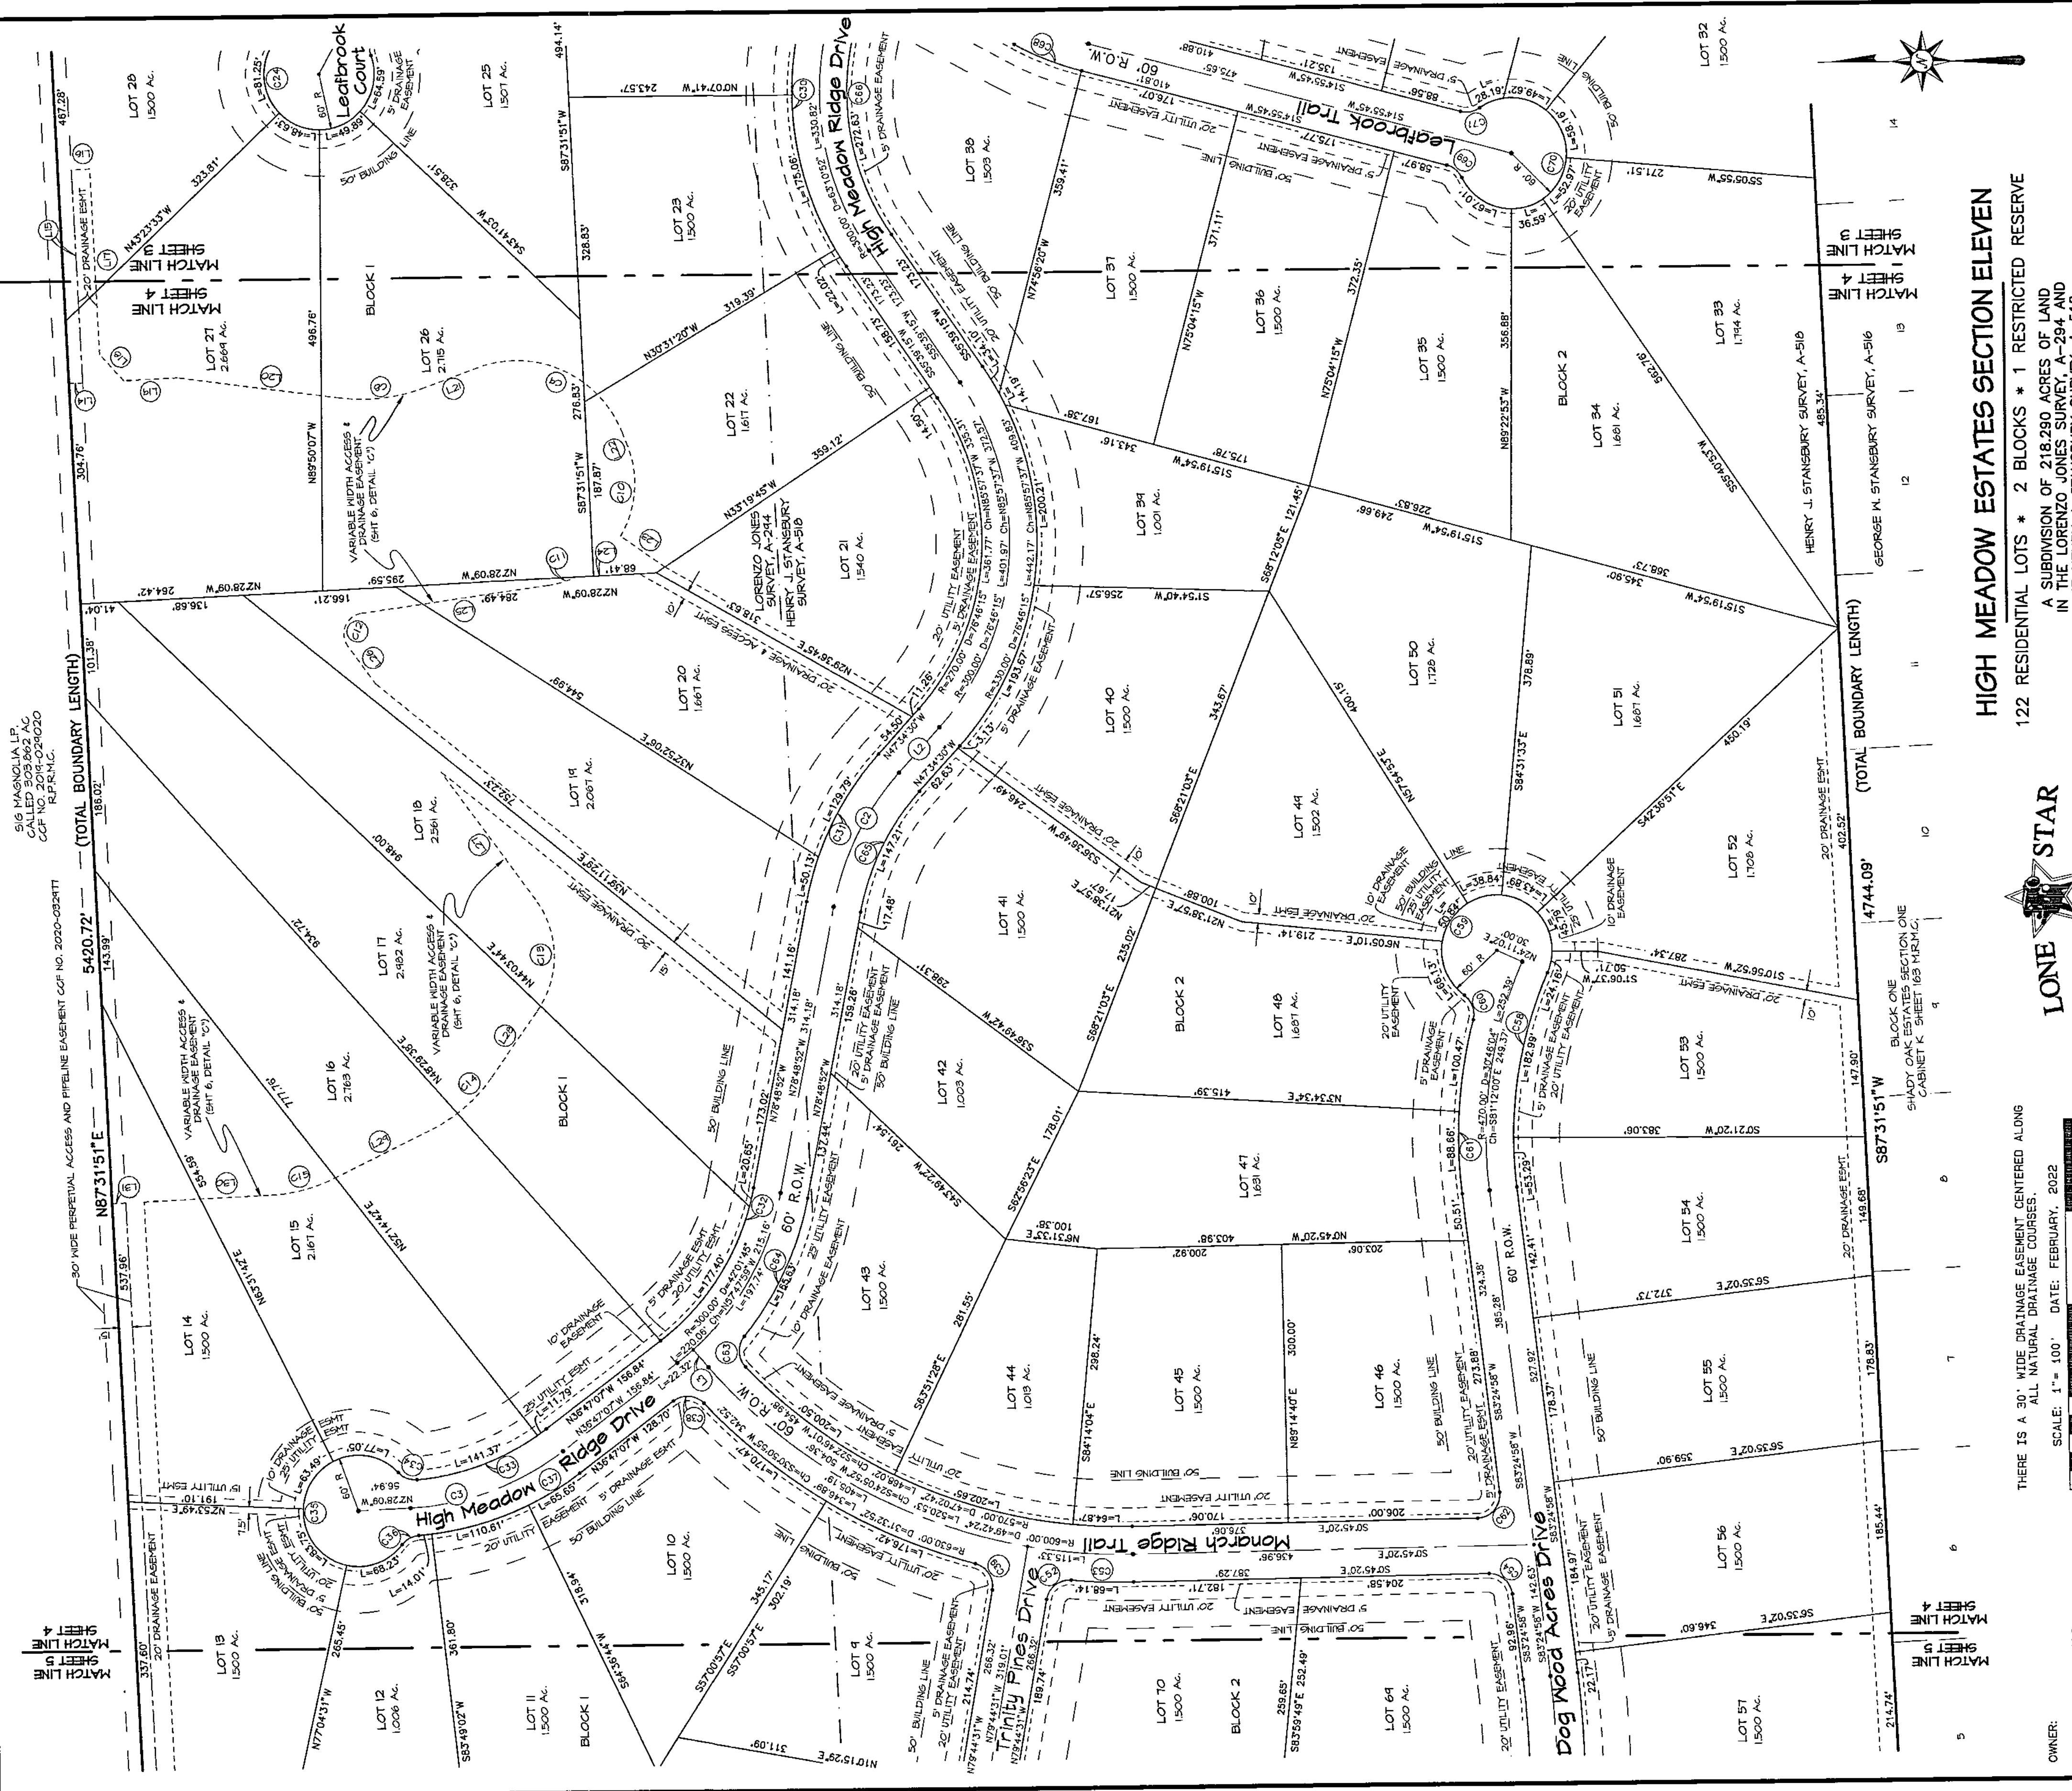

HIGH MEADOW ESTATES SECTION ELEVEN

122 RESIDENTIAL LOTS * 2 BLOCKS * 1 RESTRICTED RESERVE
A SUBDIVISION OF 218.250 ACRES OF LAND
IN THE LORENZO JONES SURVEY, A-294 AND
THE HENRY J. STANBURY SURVEY, A-518,
MONTGOMERY COUNTY, TEXAS



LONE STAR

LAND SURVEYING & MAPPING
103 TRACE COURT, MONTGOMERY, TEXAS 73106
PH: (855) 522-9716

DOC # 2022047989
Cabinet 002 Sheet 8.437


THERE IS A 30' WIDE DRAINAGE EASEMENT CENTERED ALONG
ALL NATURAL DRAINAGE COURSES.

SCALE: 1" = 100' DATE: FEBRUARY, 2022



OWNER:
MAGNOLIA HOLLOW, LLC
2115 GESSNER ROAD
HOUSTON, TX 77055


VARIABLE WIDTH ACCESS & DRAINAGE EASEMENT DETAIL "B"

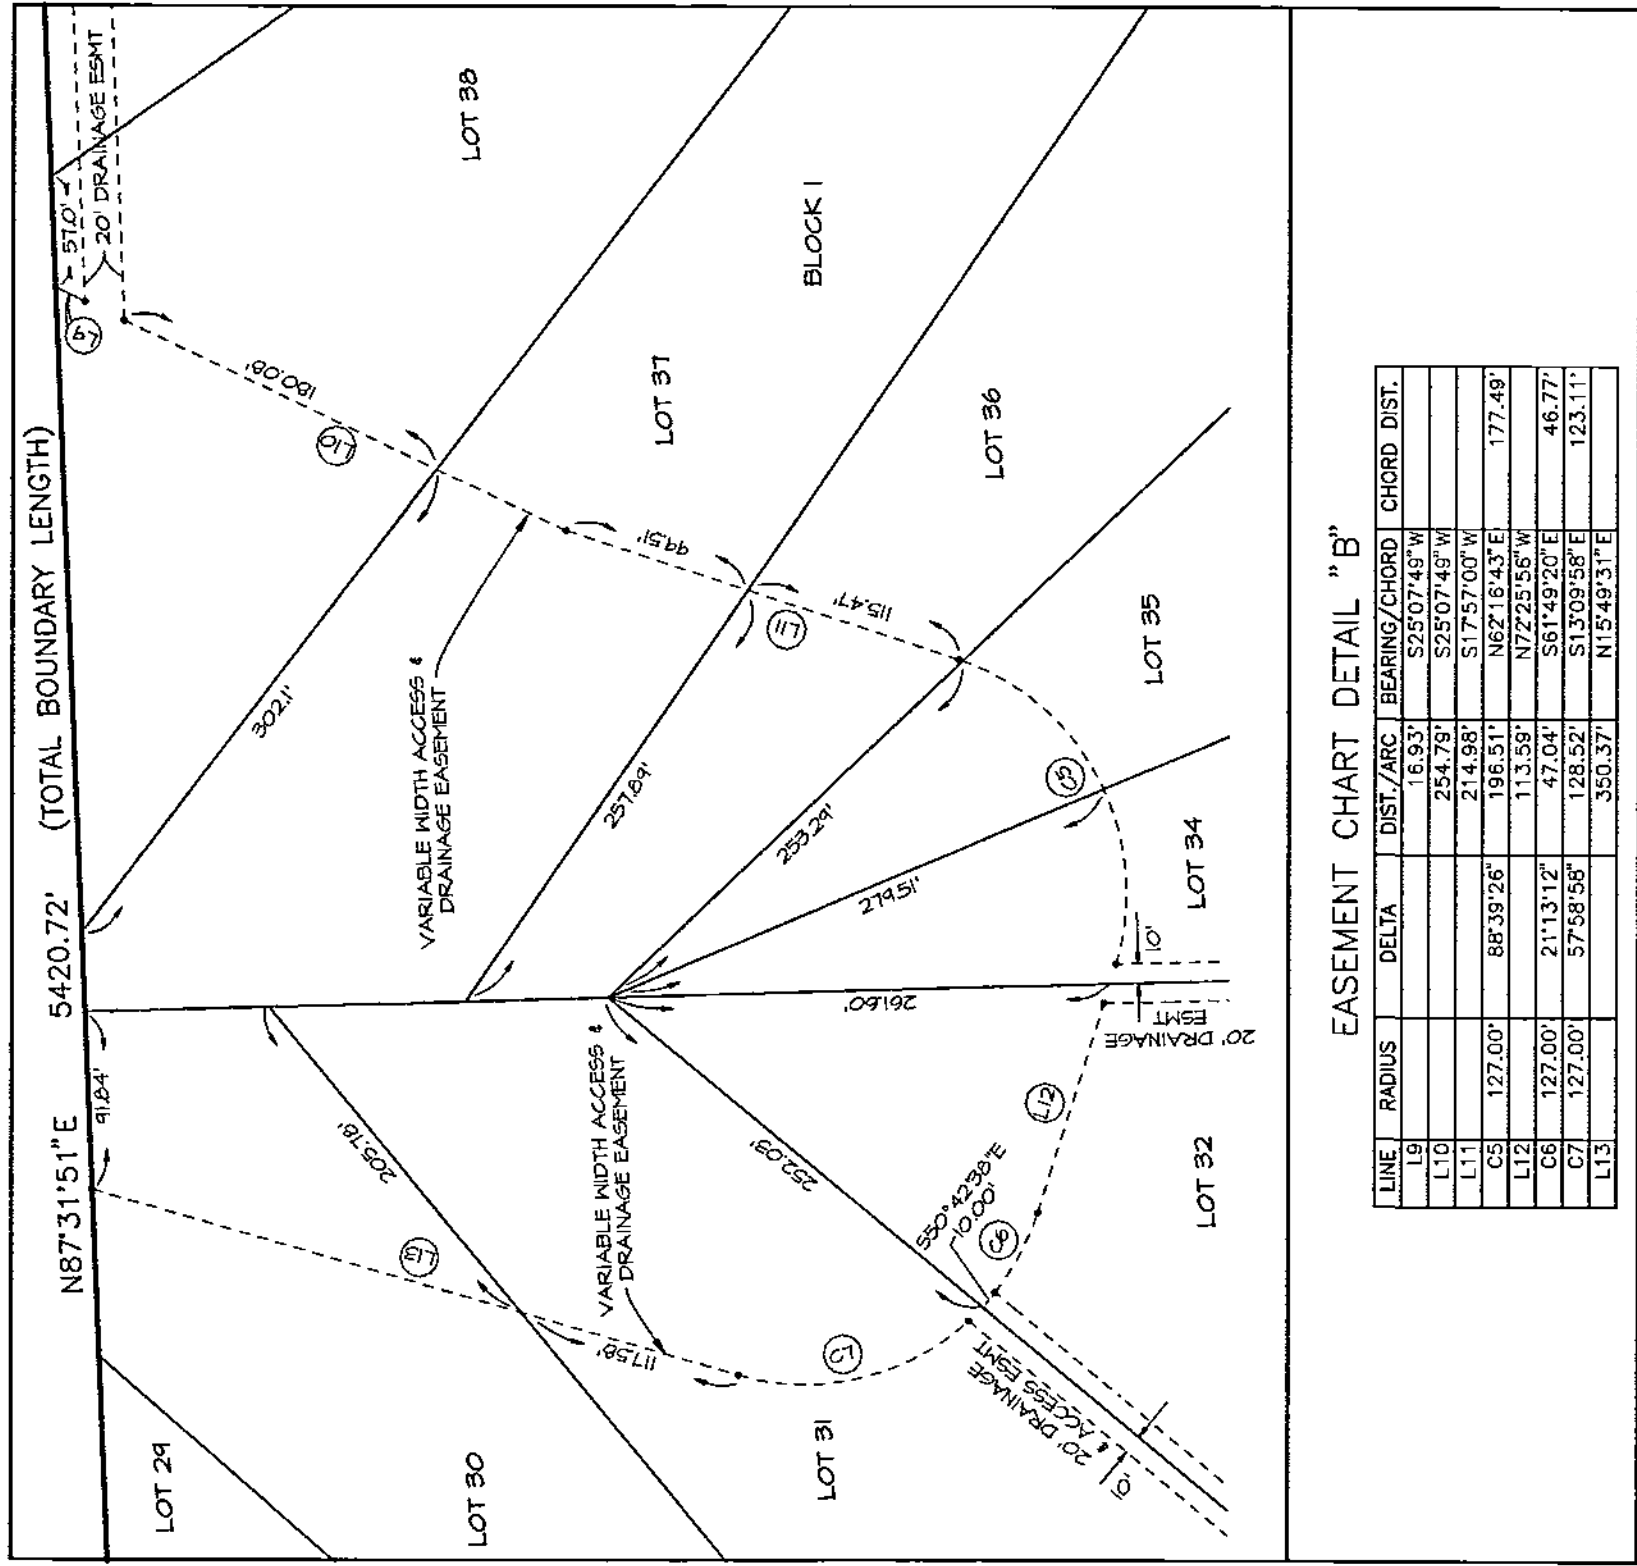

EASEMENT CHART DETAIL "B"

LINE	RADIUS	DELTA	DIST./ARC	BEARING/CHORD	CHORD DIST.


VARIABLE WIDTH ACCESS & DRAINAGE EASEMENT DETAIL "A"

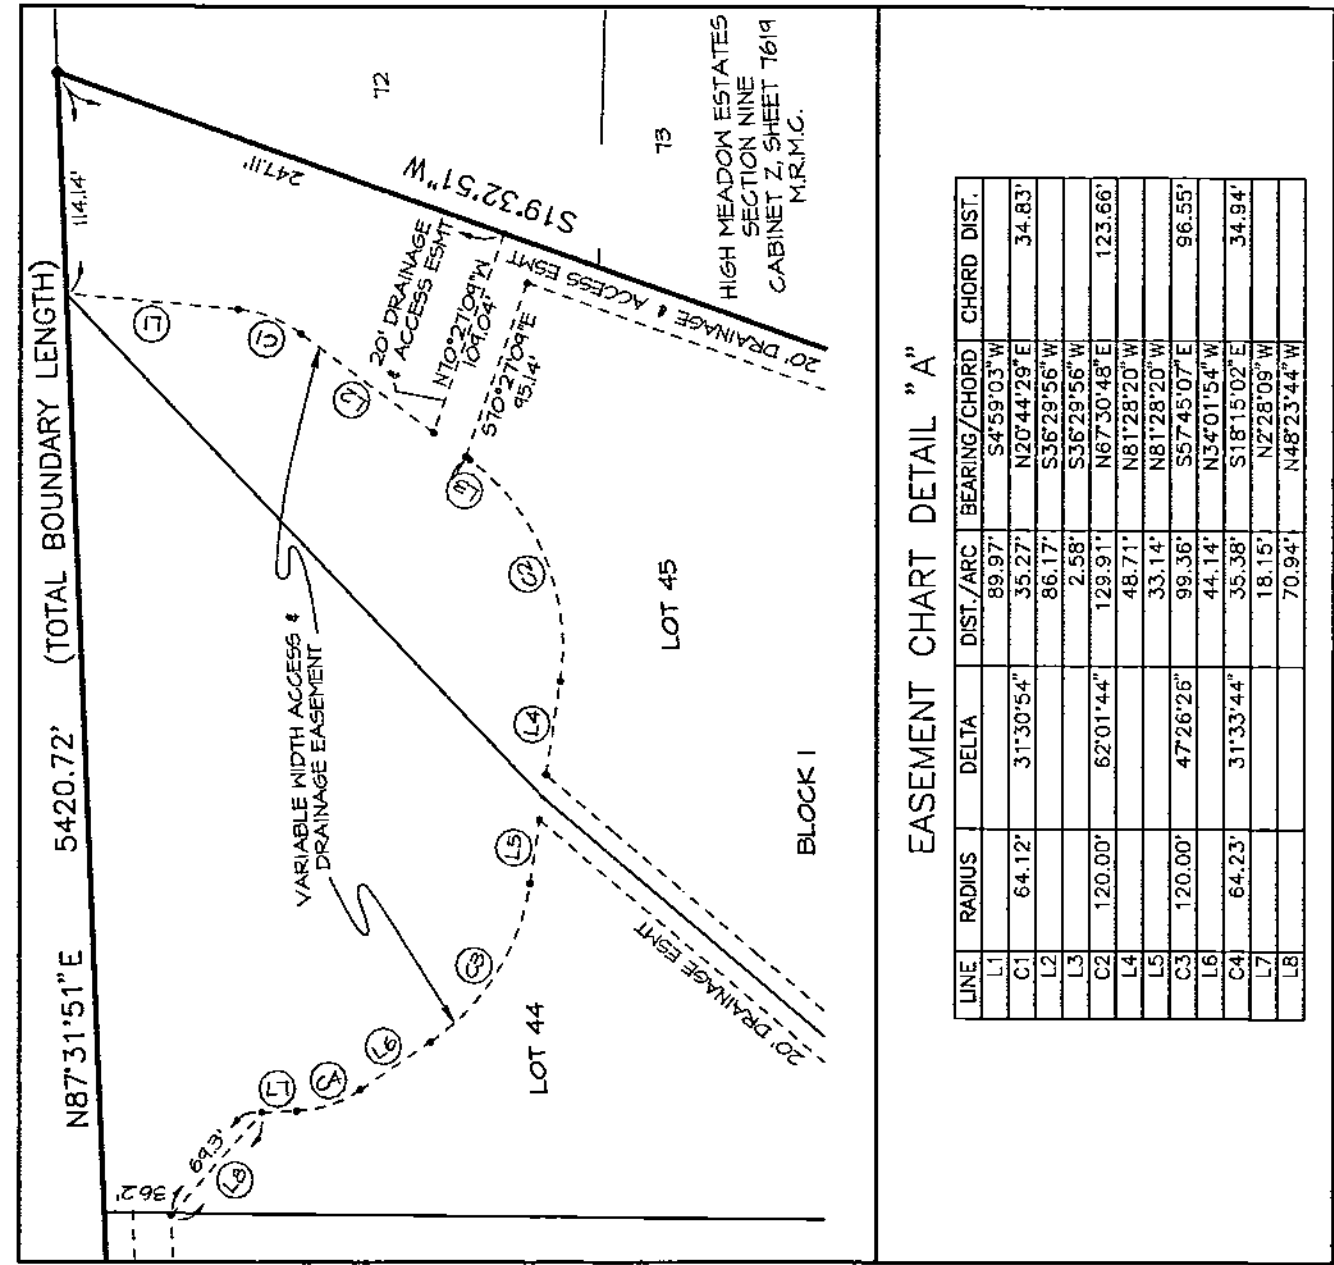

EASEMENT CHART DETAIL "A"

LINE	RADIUS	DELTA	DIST./ARC	BEARING/CHORD	CHORD DIST.

VARIABLE WIDTH ACCESS & DRAINAGE EASEMENT DETAIL "C"

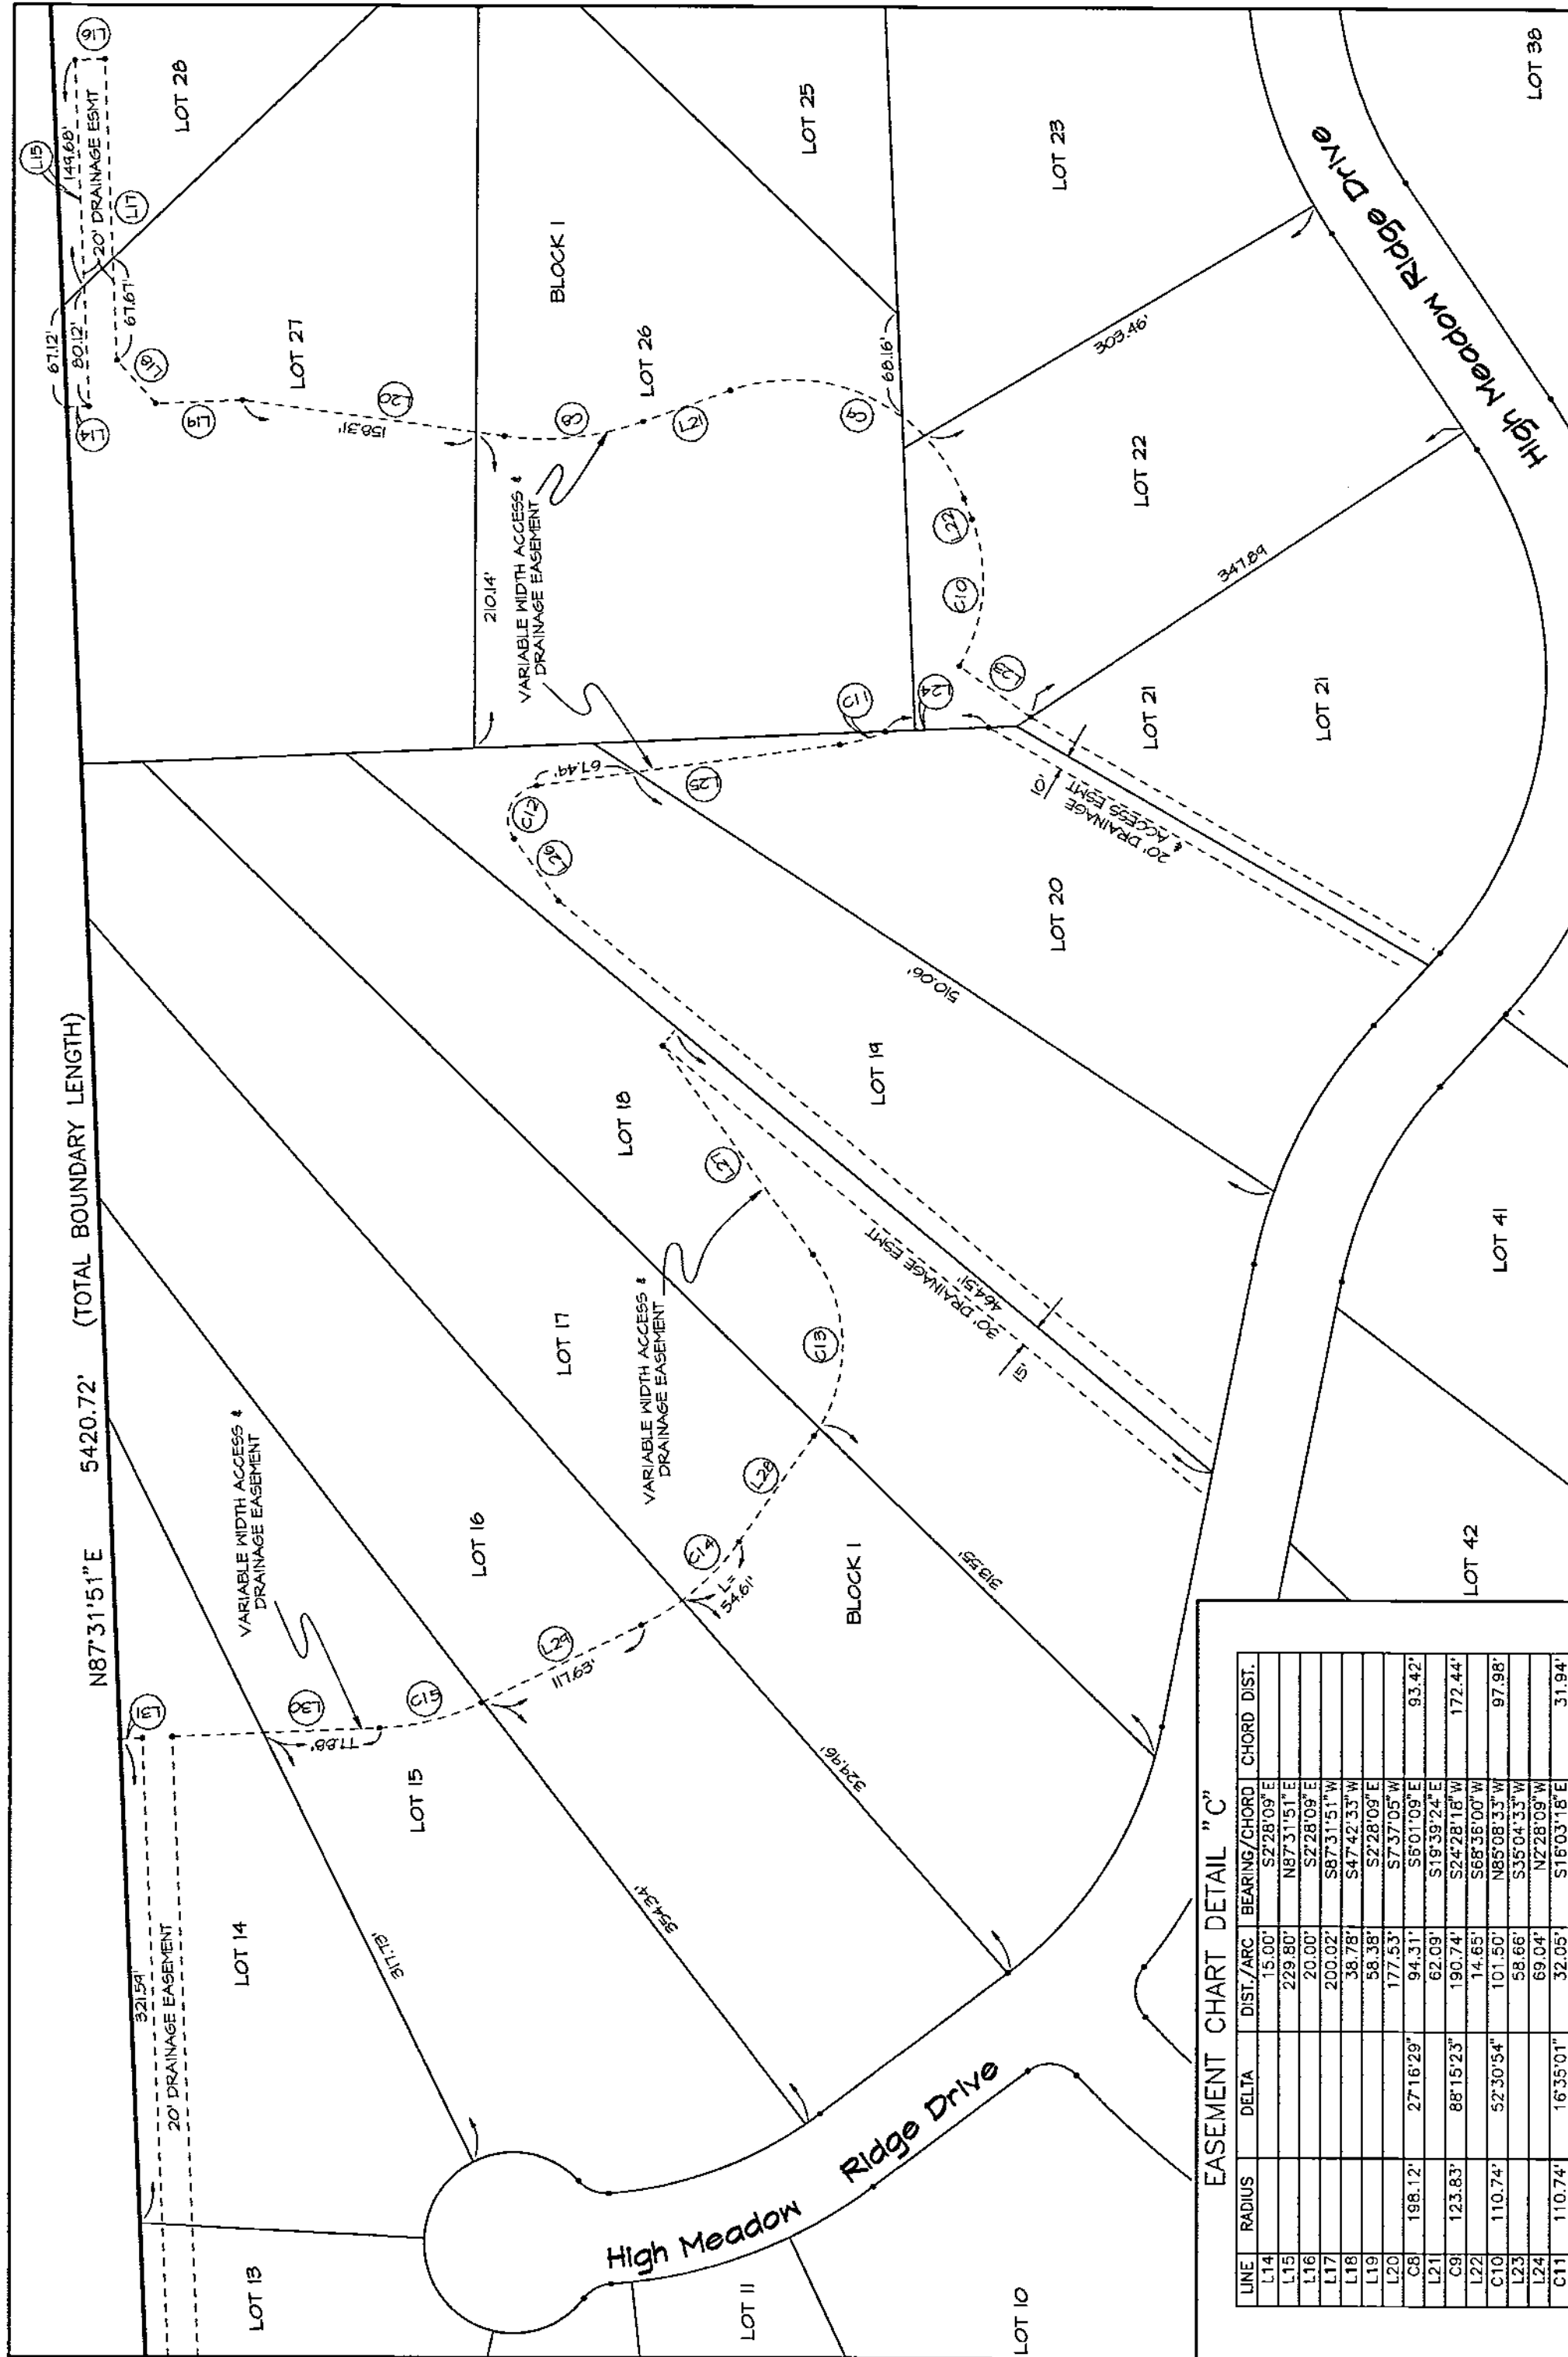


EASEMENT CHART DETAIL "C"

LINE	RADIUS	DELTA	DIST./ARC	BEARING/CHORD	CHORD DIST.

THERE IS A 30' WIDE DRAINAGE EASEMENT CENTERED ALONG ALL NATURAL DRAINAGE COURSES.


SCALE: 1" = 100' DATE: FEBRUARY, 2022

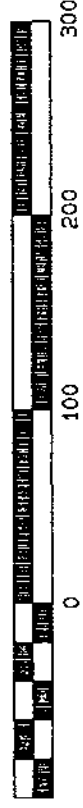

HIGH MEADOW ESTATES
SECTION ELEVEN


122 RESIDENTIAL LOTS * 2 BLOCKS
1 RESTRICTED RESERVE

A SUBDIVISION OF 218.280 ACRES OF LAND
IN THE LORENZO JONES SURVEY, A-294 AND
THE HENRY J. STANSBURY SURVEY, A-518,
MONTGOMERY COUNTY, TEXAS

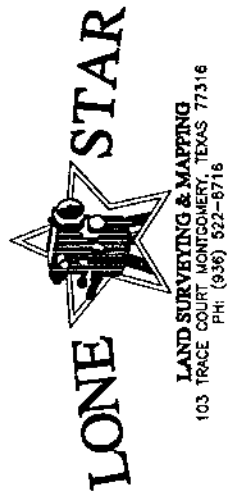


LAND SURVEYING & MAPPING
103 TRACE COURT, MONTGOMERY, TEXAS 77316
PH: (936) 822-8716

VARIABLE WIDTH ACCESS & DRAINAGE EASEMENT
DETAIL "D"

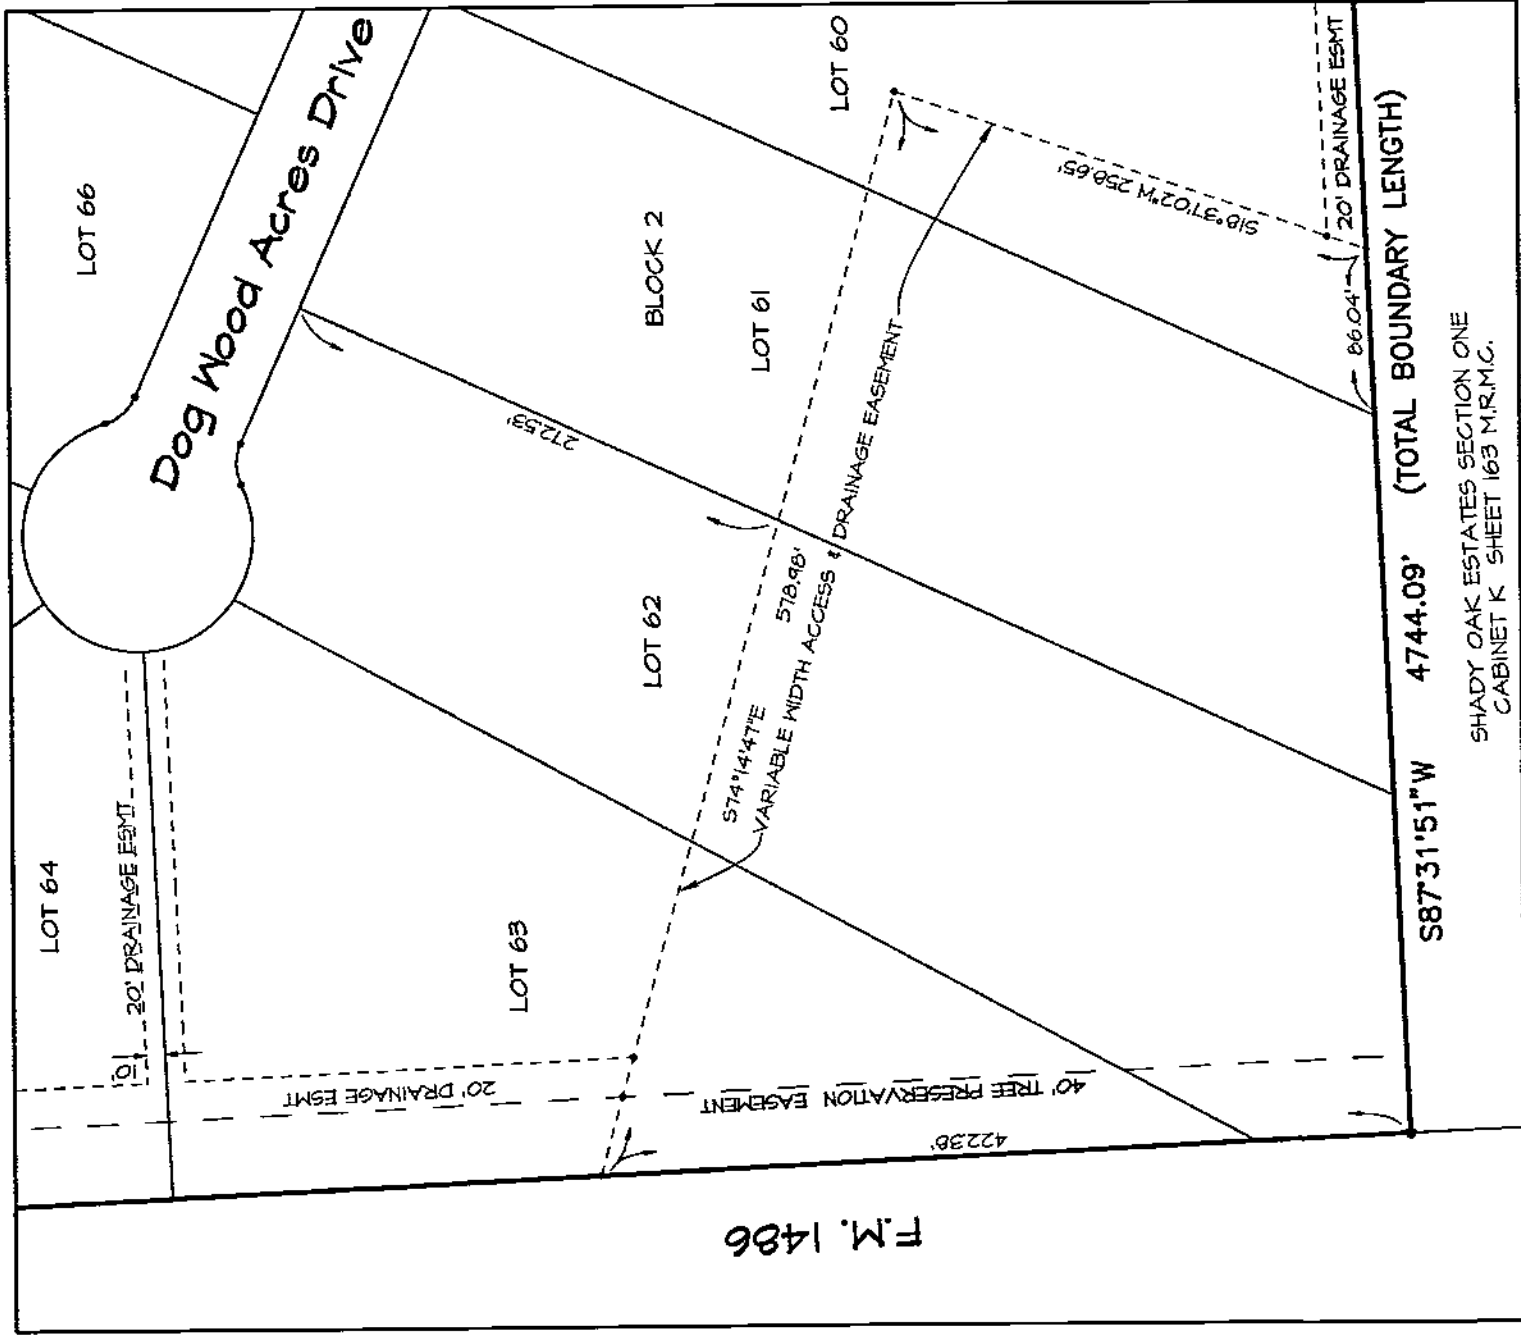

VARIABLE WIDTH ACCESS & DRAINAGE EASEMENT DETAIL "E"

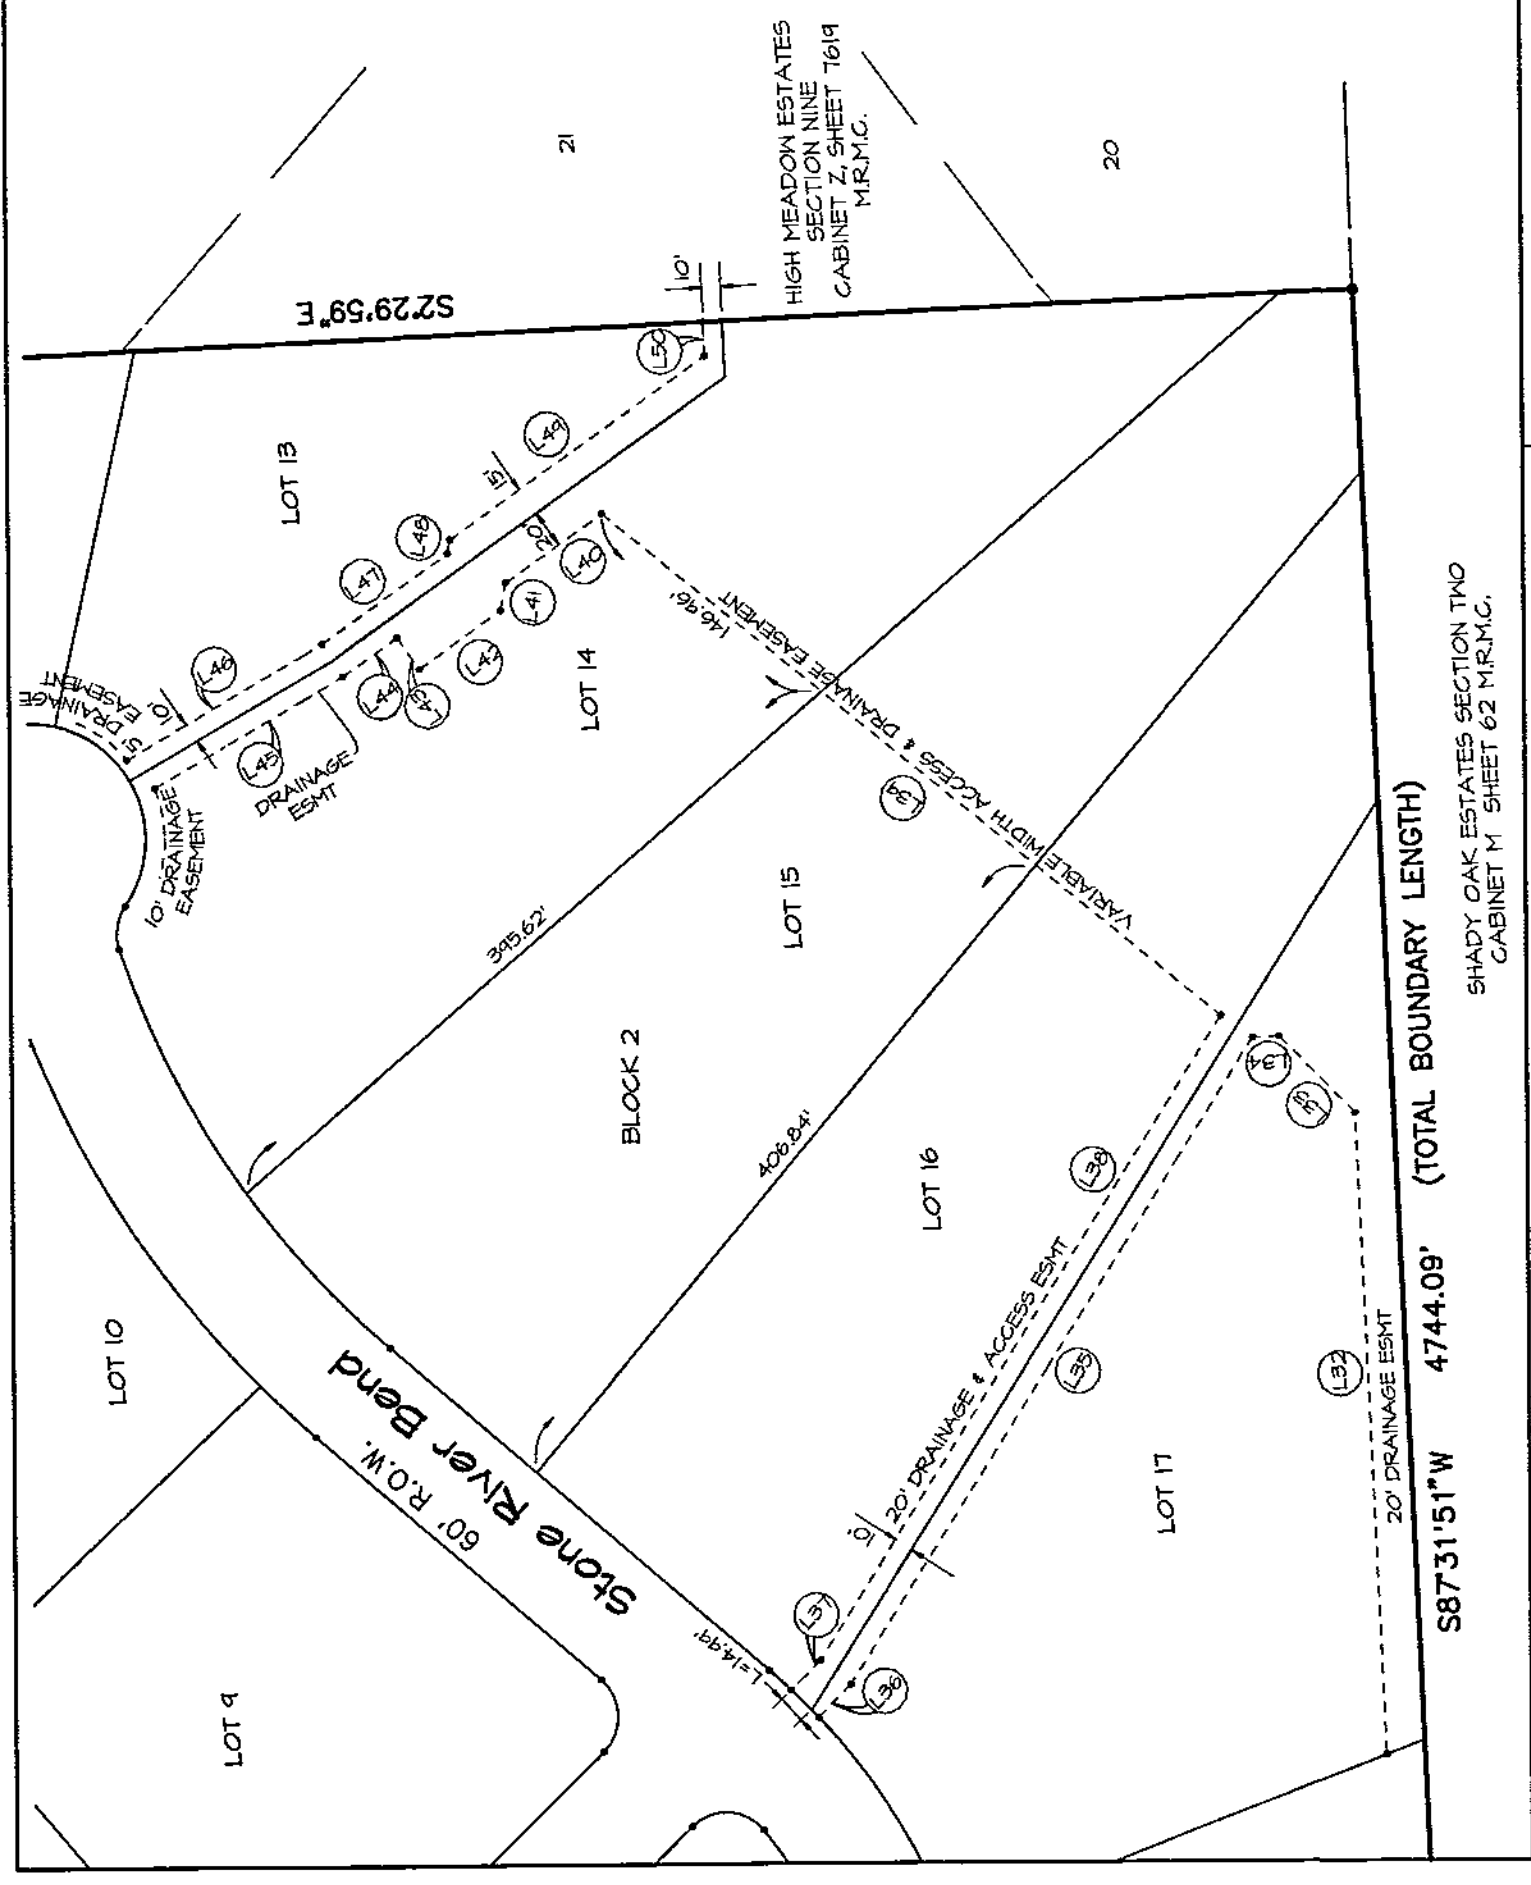

RIGHT-OF-WAY & LOTS CHART


LINE	RADIUS	DELTA	DIST./ARC	BEARING/CHORD	CHORD	DIST.
C1	270.00'	8°53'28"	151°24'50"W	41.86'	119.50'	41.86'
RIGHT-OF-WAY CENTERLINE CHART


LINE	RADIUS	DELTA	DIST./ARC	BEARING/CHORD	CHORD	DIST.

EASEMENT "E"


LINE	BEARING	DISTANCE
L32	N73°15'51"E	331.36'
L33	N45°59'26"E	253.78'
L34	N72°28'09"W	13.60'
L35	N57°28'51"W	393.94'
L36	N45°04'46"W	23.87'
L37	S45°04'46"E	21.69'
L38	S57°28'51"E	392.33'
L39	N39°08'42"E	413.76'
L40	N39°07'41"W	14.34'
L41	N79°20'05"W	20.00'
L42	N35°07'41"W	51.99'
L43	N54°52'19"E	20.00'
L44	N35°07'41"W	34.66'
L45	N30°07'39"W	113.66'
L46	S30°07'39"E	118.04'
L47	S35°07'41"E	80.28'
L48	S79°20'05"E	7.17'
L49	S35°07'41"E	163.19'
L50	N87°30'01"E	17.44'

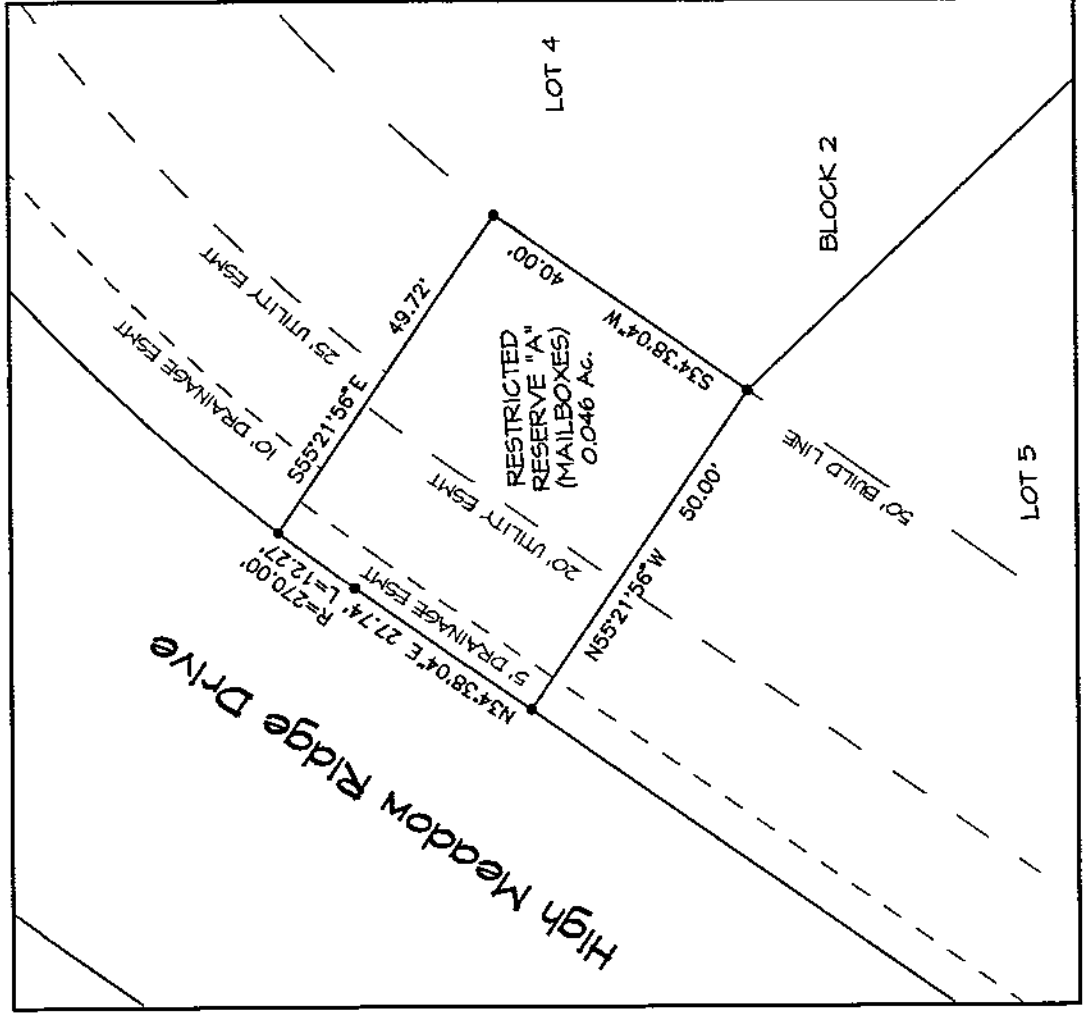

RESTRICTED RESERVE "A" DETAIL
(MAILBOXES)

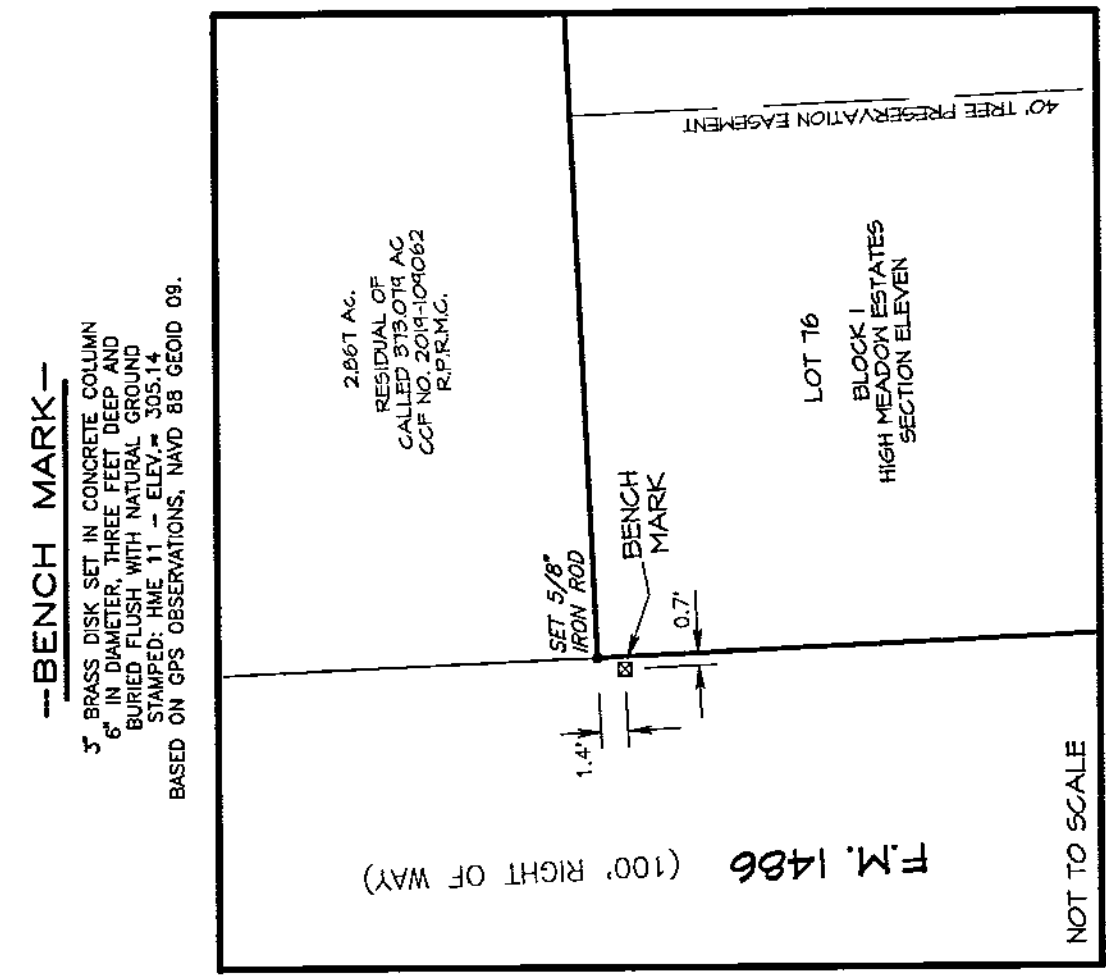

THERE IS A 30' WIDE DRAINAGE EASEMENT CENTERED ALONG ALL NATURAL DRAINAGE COURSES.

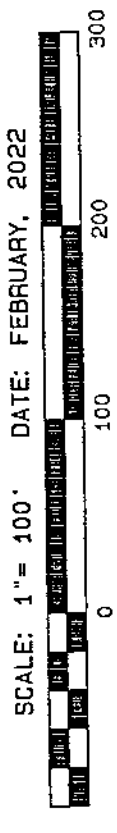

HIGH MEADOW ESTATES
SECTION ELEVEN

122 RESIDENTIAL LOTS * 2 BLOCKS
1 RESTRICTED RESERVE
A SUBDIVISION OF 218,290 ACRES OF LAND
IN THE LORENZO JONES SURVEY, A-294 AND
THE HENRY J. STANSBURY SURVEY, A-518,
MONTGOMERY COUNTY, TEXAS



OWNER:
MAGNOLIA HOLLOW, LLC
1215 GESSNER ROAD
HOUSTON, TX 77055

DOC # 2022047989
Cabinet 00Z Sheet 8440