


SCALE 1" = 25'

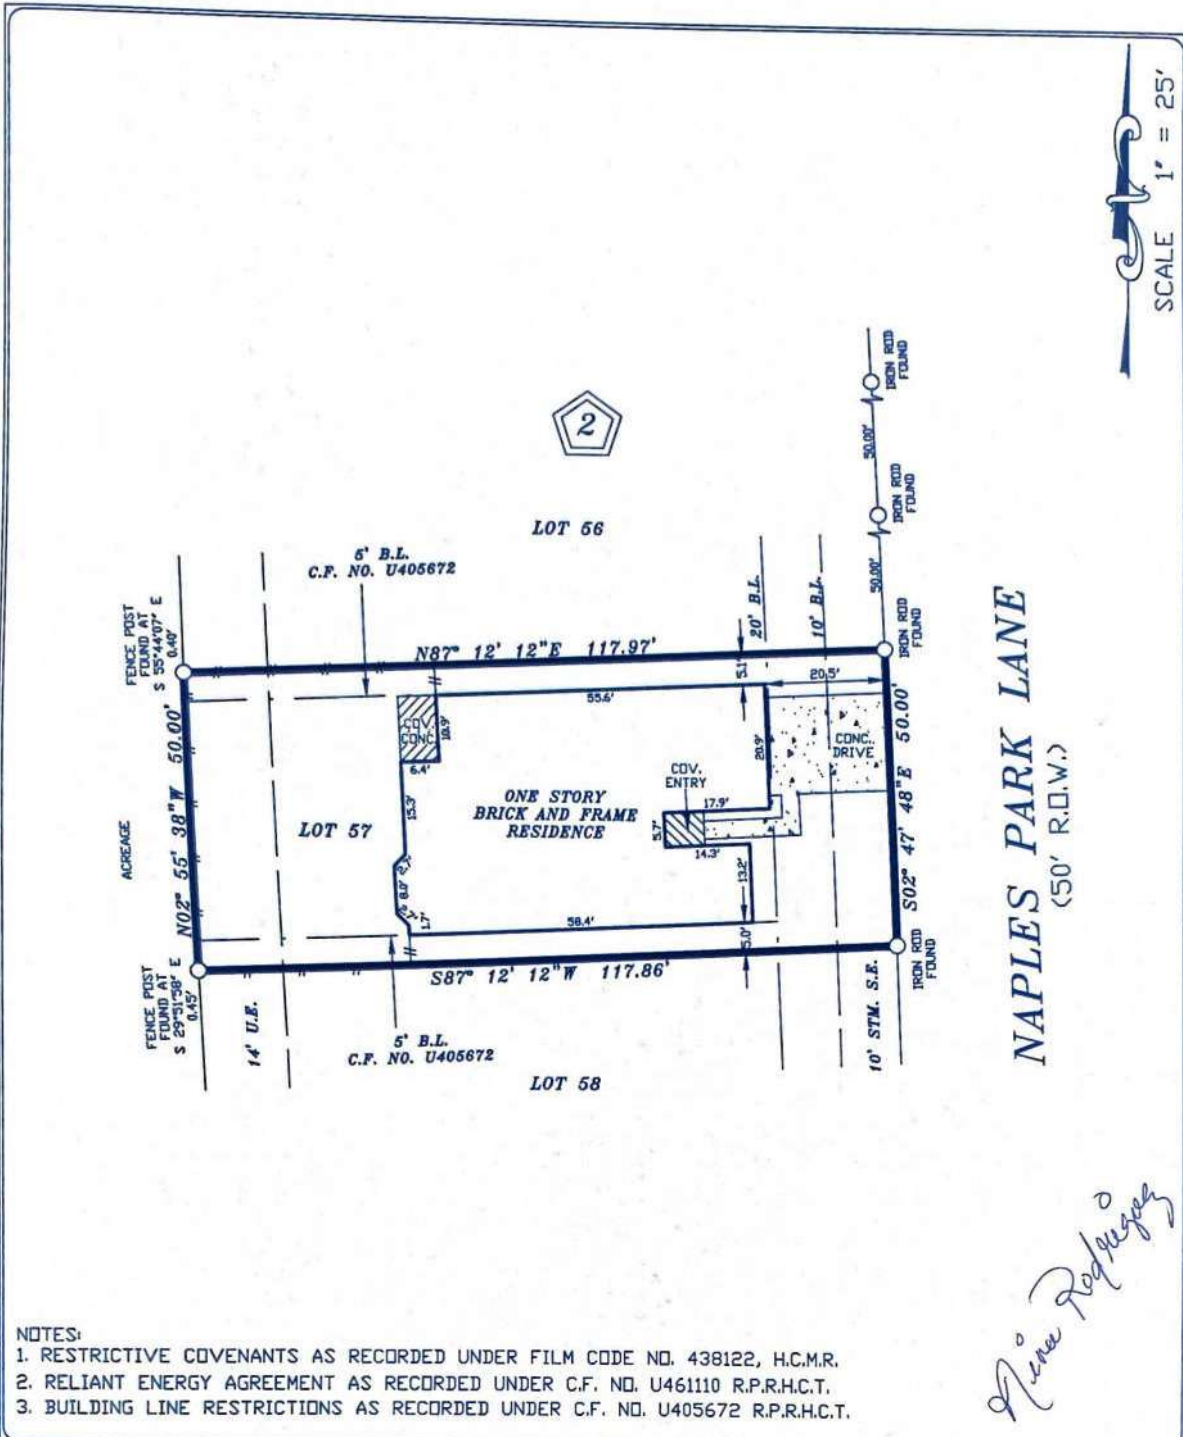

- NOTES:
1. RESTRICTIVE COVENANTS AS RECORDED UNDER FILM CODE NO. 438122, H.C.M.R.
 2. RELIANT ENERGY AGREEMENT AS RECORDED UNDER C.F. NO. U461110 R.P.R.H.C.T.
 3. BUILDING LINE RESTRICTIONS AS RECORDED UNDER C.F. NO. U405672 R.P.R.H.C.T.

Nina Rodriguez

LOT: 57		BLOCK: 2		SUBDIVISION: PRESTONWOOD PARK, SEC. 1	
COUNTY: HARRIS	STATE: TEXAS	RECORDATION: FILM CODE NO. 438122, H.C.M.R.		JOB NO. 78-07-20	
PURCHASER: NINA RODRIGUEZ				FIELD WORK 7/31/2020 JZ	
ADDRESS: 13807 NAPLES PARK LANE				TITLE CD. STEWART TITLE	
				DRAFTING 7/31/2020 JL	
				FINAL CHECK 7/31/2020 SR	
				KEY: 369 D	
<p>COPPERFIELD SURVEYING CO.</p> <p>COPPERFIELD SURVEYING 18062 F.M. 529 ROAD SUITE 115 CYPRESS, TEXAS 77433 TEL (281)815-7154</p>				<p>THE SURVEYOR HAS NOT ABSTRACTED SUBJECT PROPERTY. THIS SURVEY IS BASED ON TITLE COMMITMENT LISTED BELOW AND PLAT OF RECORD SHOWN.</p> <p>THIS SURVEY IS GOOD FOR THIS TRANSACTION ONLY.</p> <p>GF. No. 829829</p> <p>SUBJECT PROPERTY IS NOT LOCATED IN A FEDERAL INSURANCE ADMINISTRATION DESIGNATED FLOOD HAZARD AREA ZONE "X" AS PER MAP 48201 DATED 10-16-13 PANEL 435 M</p> <p>THE FLOOD INFORMATION IS FROM A F.E.M.A. MAP. WE ARE NOT RESPONSIBLE FOR ITS ACCURACY.</p>	
		<p>7/31/2020</p> <p>I DO HEREBY CERTIFY THAT THIS SURVEY WAS MADE ON THE GROUND UNDER MY SUPERVISION AND THAT IT CORRECTLY REPRESENTS THE FACTS FOUND AT THE TIME OF THE SURVEY. THERE ARE NO ENCROACHMENTS APPARENT EXCEPT AS SHOWN.</p> <p>STEPHEN RODRIGUEZ R.P.L.S. No. 5325</p>			