


GF NO. FTH-21-FAH16006679DS FIDELITY NATIONAL TITLE  
 ADDRESS: 19914 MILLSTONE RIDGE LANE  
 KATY, TEXAS 77449  
 BORROWER: SHABIR Z. KADIBHAI AND  
 ZAINAB KADIBHAI

# LOT 35, BLOCK 1 WINDSTONE COLONY, SECTION 8

A SUBDIVISION IN HARRIS COUNTY, TEXAS  
 ACCORDING TO THE MAP OR PLAT THEREOF RECORDED  
 IN FILM CODE NO. 545173 OF THE MAP RECORDS  
 OF HARRIS COUNTY, TEXAS

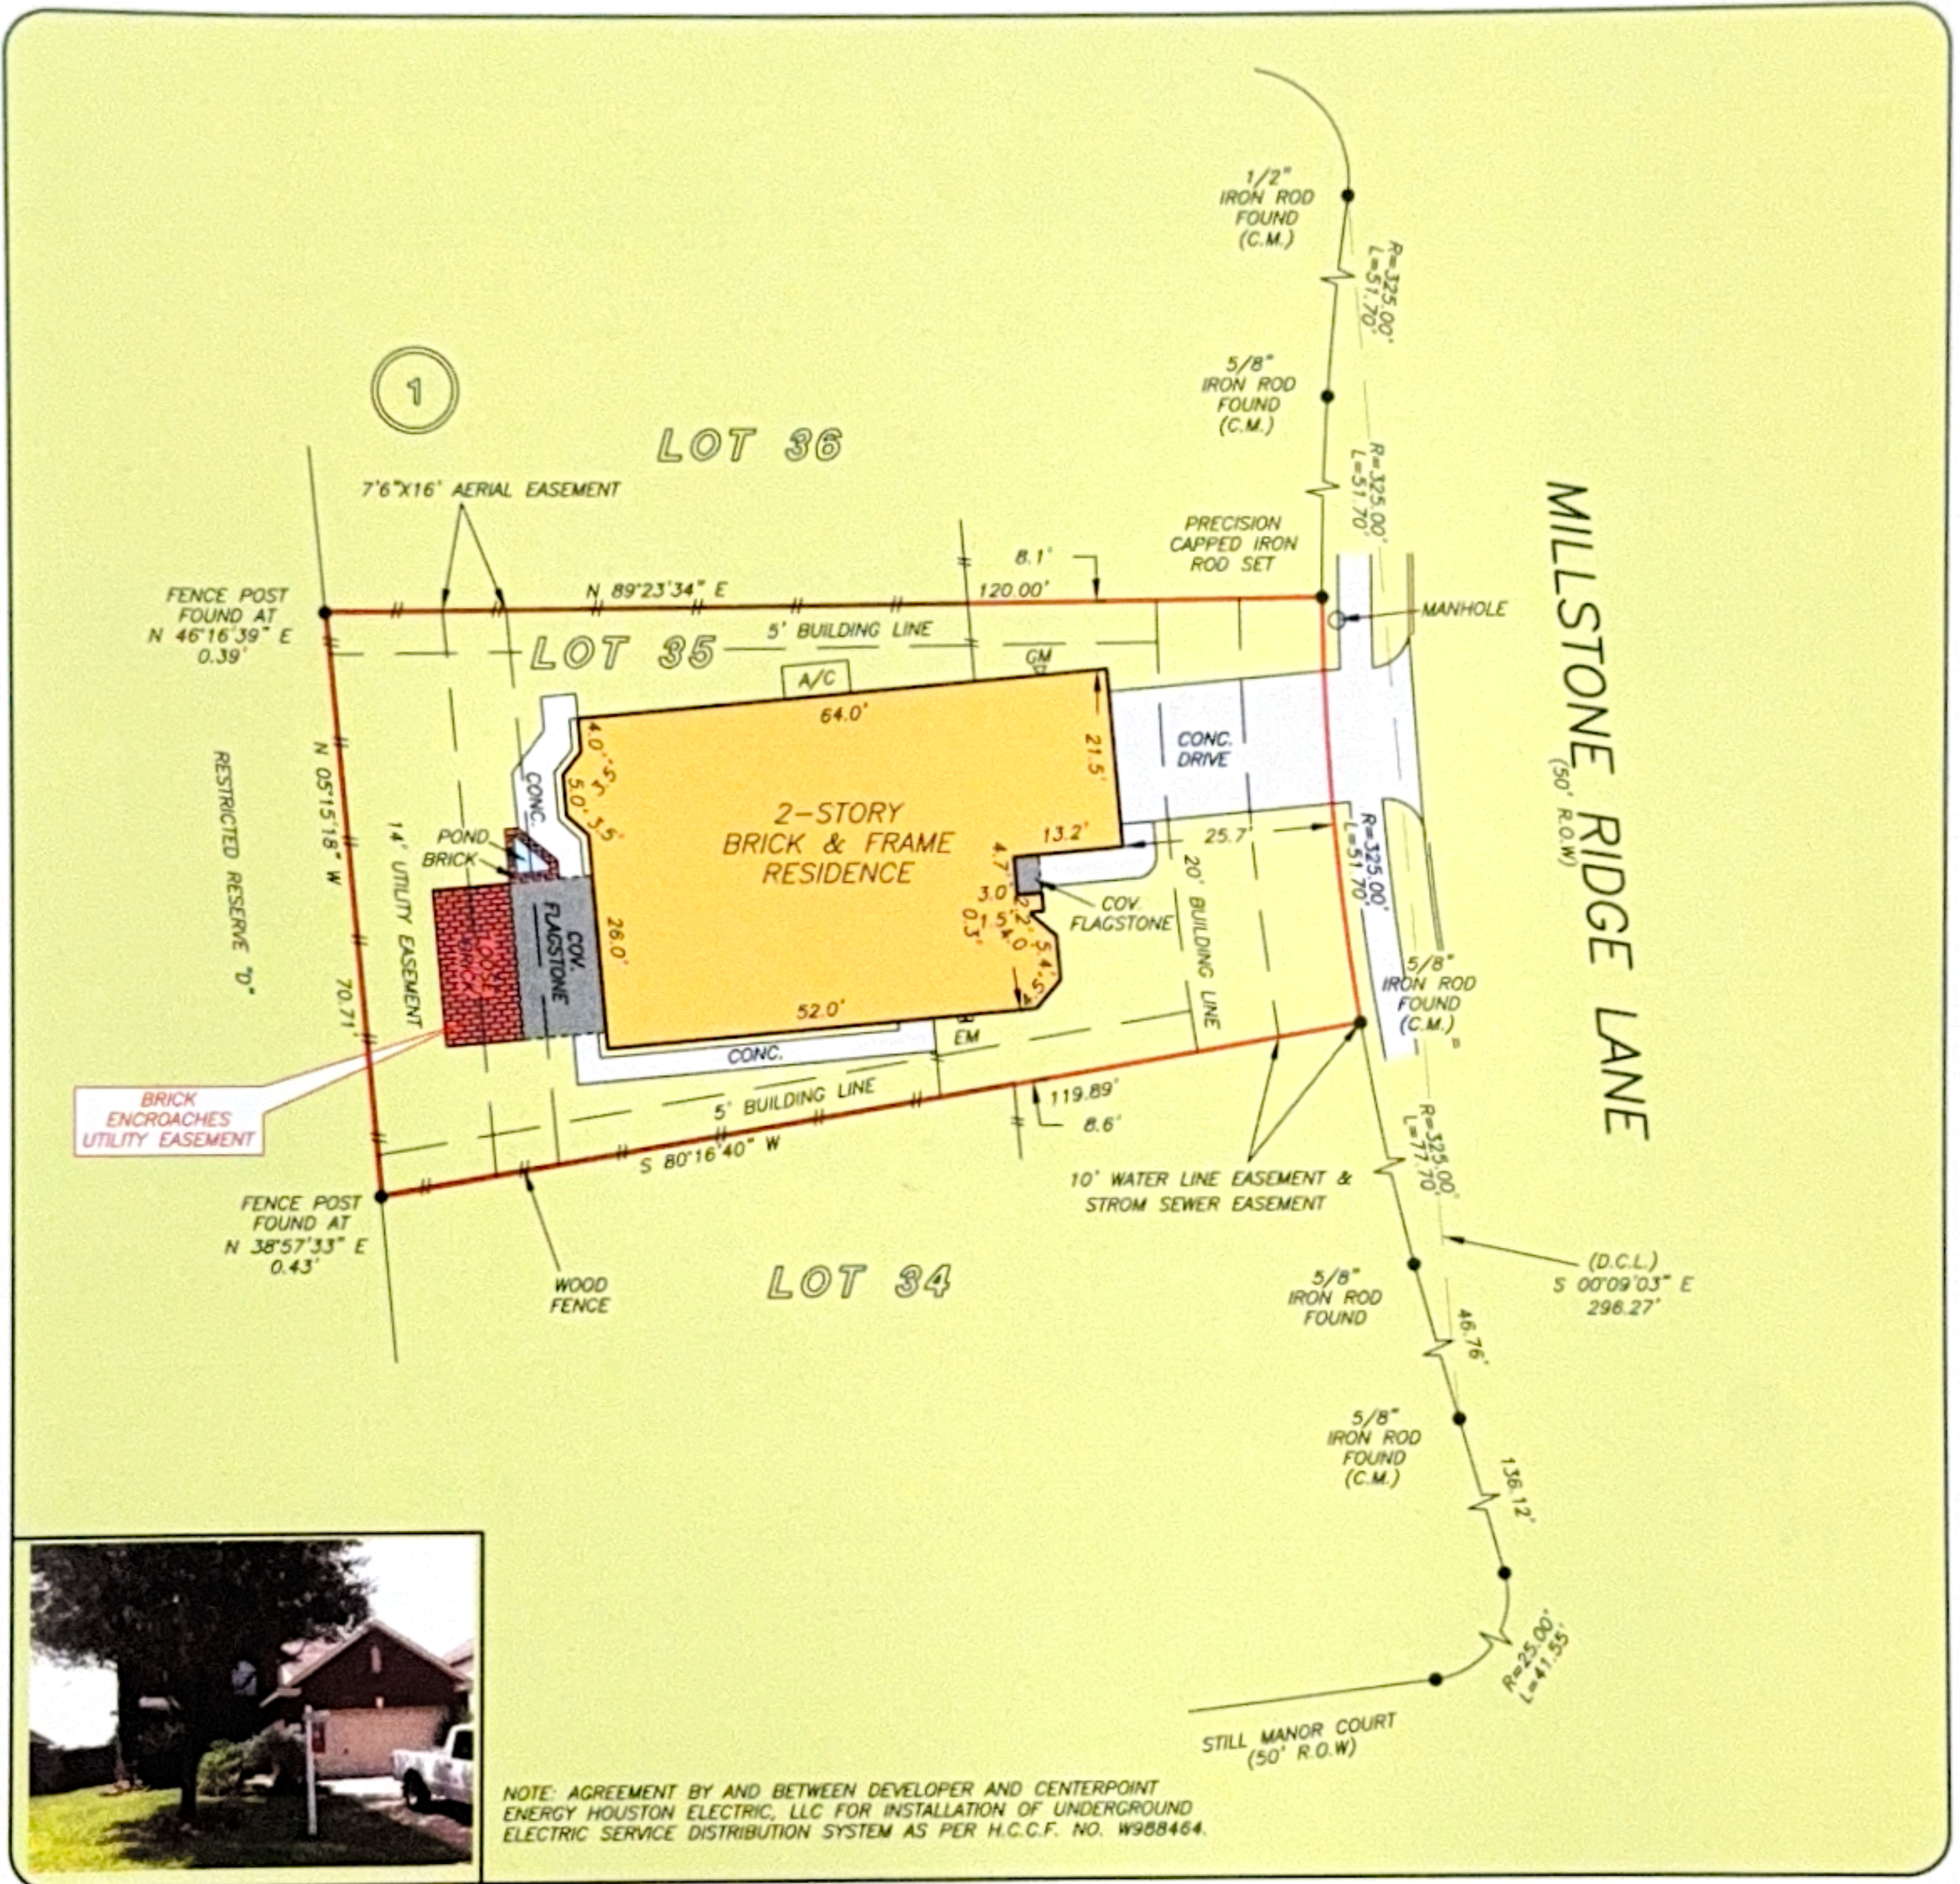

NOTE: AGREEMENT BY AND BETWEEN DEVELOPER AND CENTERPOINT ENERGY HOUSTON ELECTRIC, LLC FOR INSTALLATION OF UNDERGROUND ELECTRIC SERVICE DISTRIBUTION SYSTEM AS PER H.C.C.F. NO. W988464.

THIS PROPERTY DOES NOT LIE WITHIN THE 100 YEAR FLOOD PLAIN AS PER FIRM PANEL NO. 48201C 0605 L MAP REVISION: 06/18/2007 ZONE X BASED ONLY ON VISUAL EXAMINATION OF MAPS. INACCURACIES OF FEMA MAPS PREVENT EXACT DETERMINATION WITHOUT DETAILED FIELD STUDY

A SUBSURFACE INVESTIGATION WAS BEYOND THE SCOPE OF THIS SURVEY

D.C.L. = DIRECTIONAL CONTROL LINE RECORD BEARING: FILM CODE NO. 545173, H.C.M.R.

DRAWN BY: MN

I HEREBY CERTIFY THAT THIS SURVEY WAS MADE ON THE GROUND, THAT THIS PLAT CORRECTLY REPRESENTS THE FACTS FOUND AT THE TIME OF SURVEY AND THAT THERE ARE NO ENCROACHMENTS APPARENT ON THE GROUND, EXCEPT AS SHOWN HEREON. THIS SURVEY IS CERTIFIED FOR THIS TRANSACTION ONLY AND ABSTRACTING PROVIDED IN THE ABOVE REFERENCED TITLE COMMITMENT WAS RELIED UPON IN PREPARATION OF THIS SURVEY.

GEORGE GALE  
 PROFESSIONAL LAND SURVEYOR  
 NO. 4678  
 JOB NO. 16-08305  
 SEPTEMBER 01, 2016



**kw metropolitan**  
 KELLER WILLIAMS REALTY  
**STEPHANIE HALLIBURTON**  
 713-459-8885

**Fidelity National Title**  
**DEBBIE STEINLE**  
 713-966-4050

