


H & M SURVEYING & ASSOCIATES, INC.

PHONE: (713) 524-1500
 FAX: (713) 524-8860

Firm Reg. No. 10009300

P.O. BOX 980068
 HOUSTON, TEXAS 77098-0068

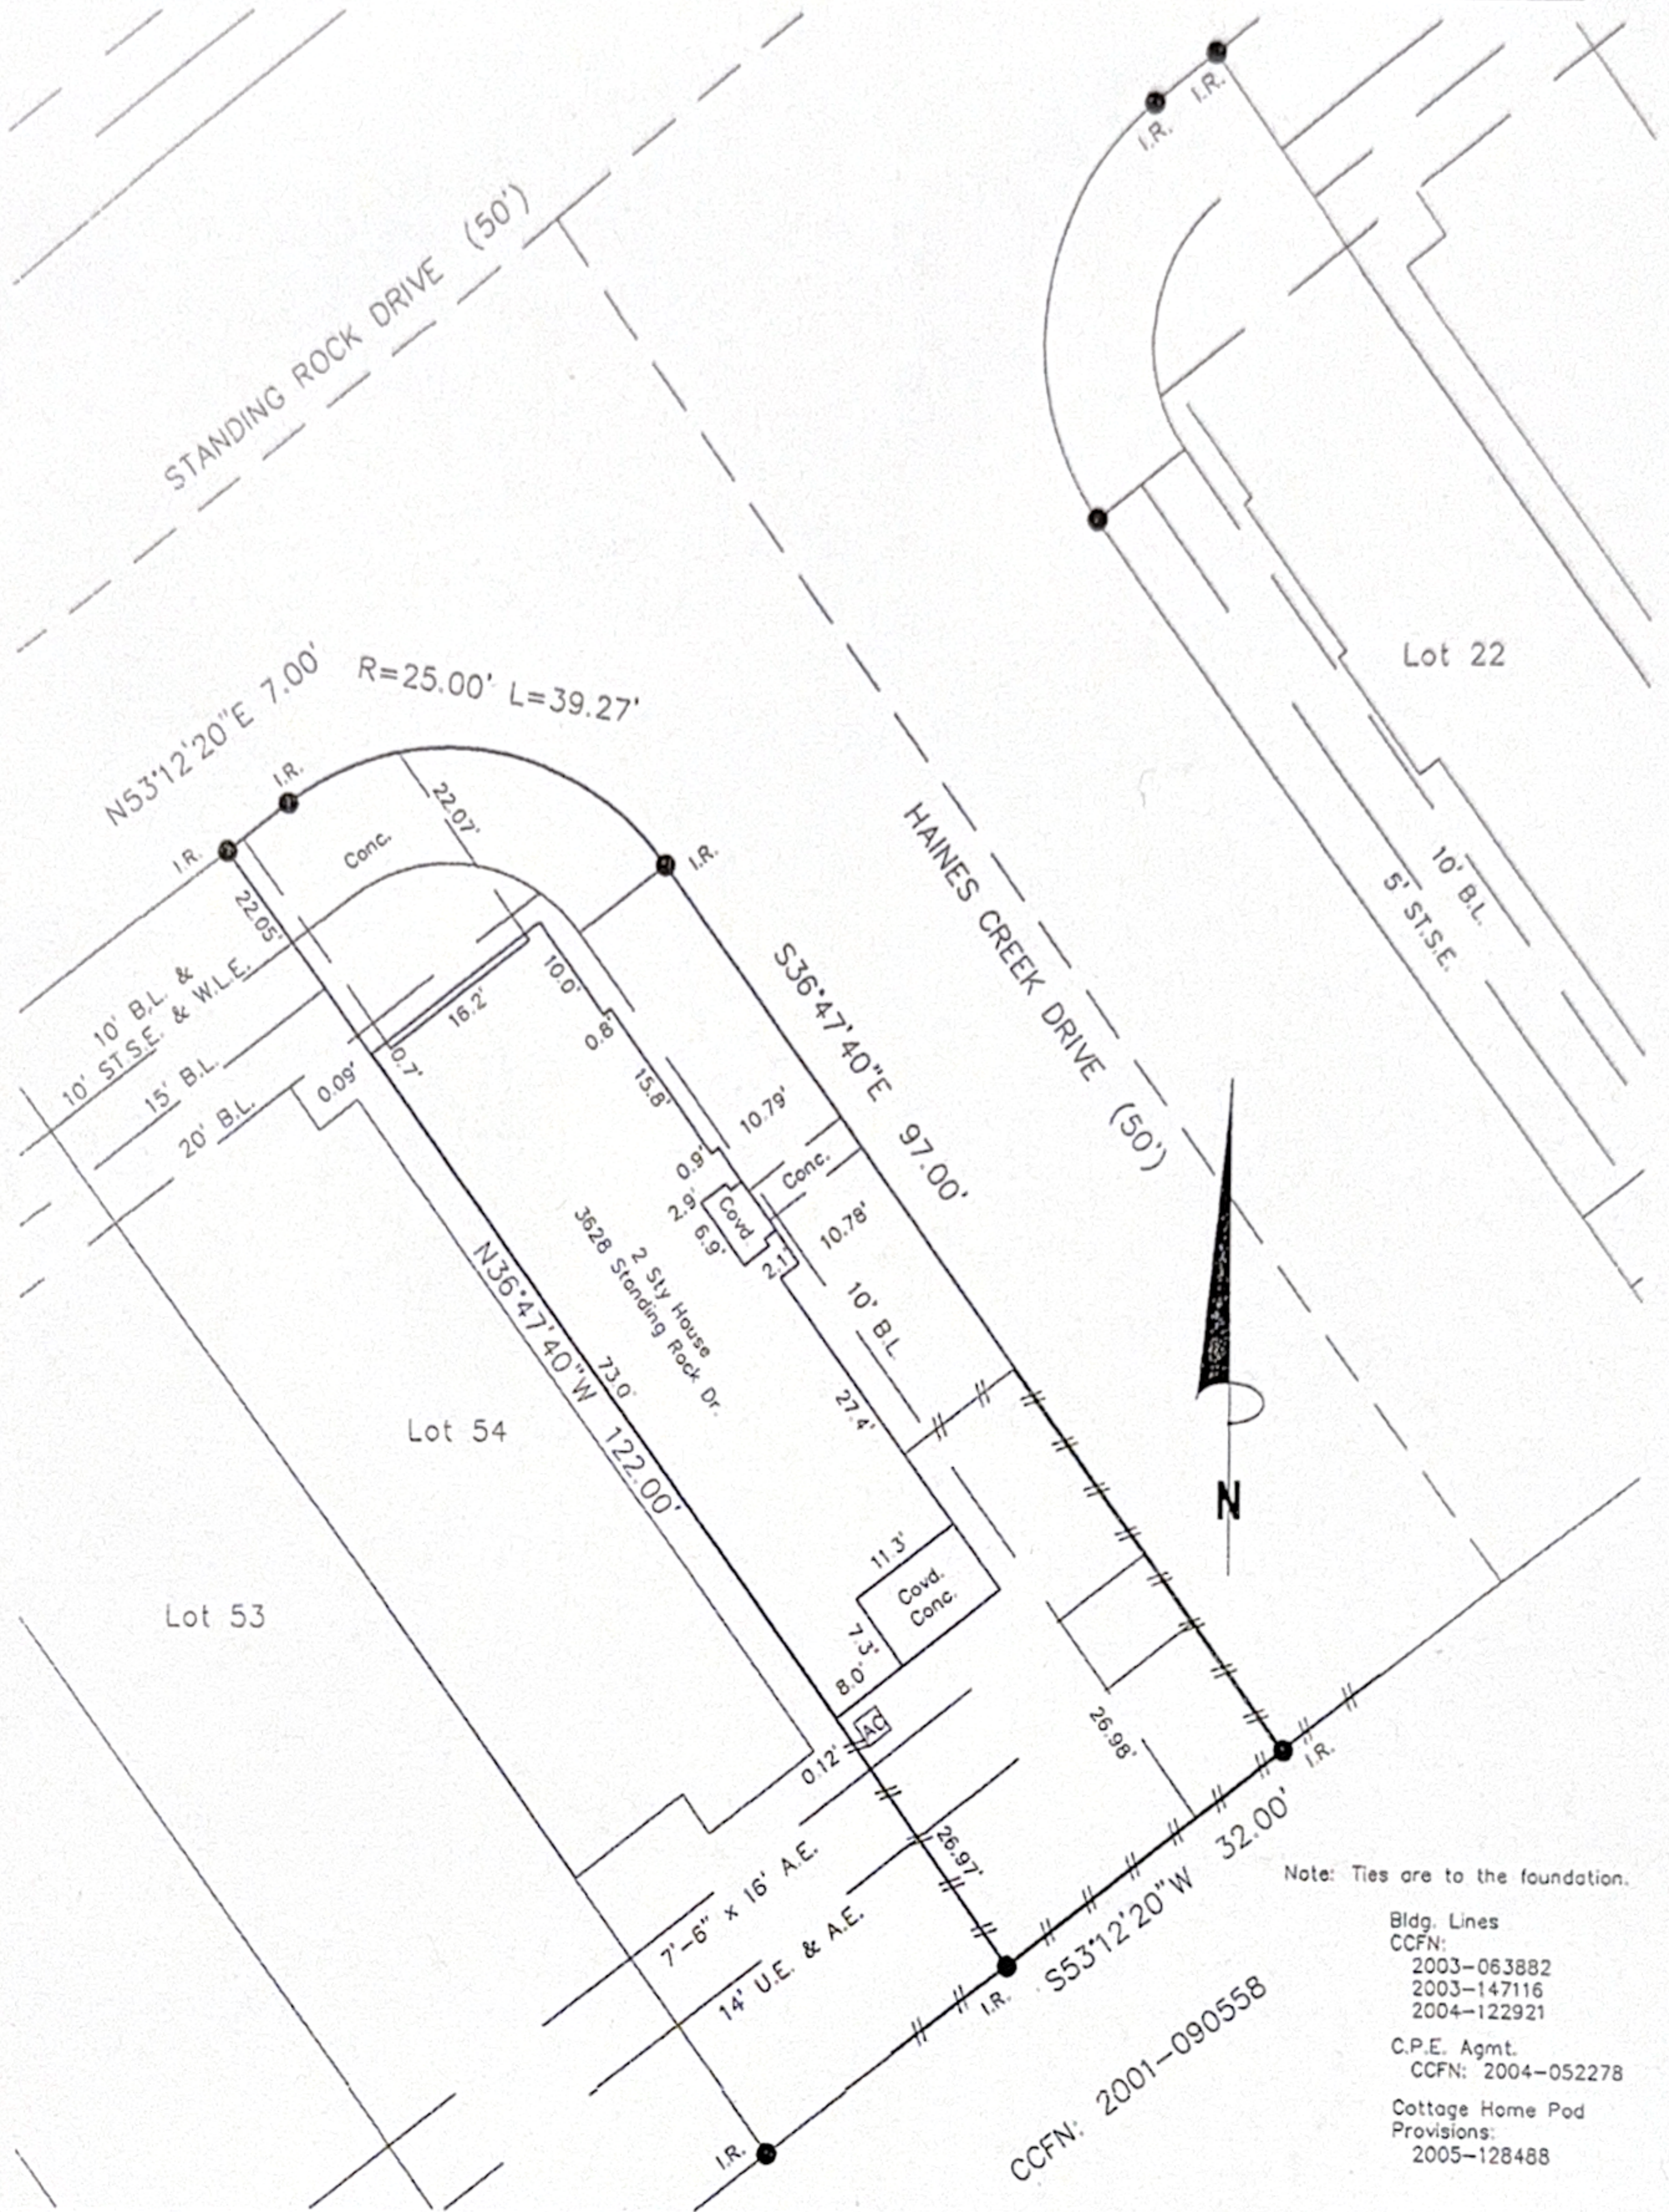

Note: Ties are to the foundation.

Bldg. Lines
 CCFN: 2003-063882
 2003-147116
 2004-122921

C.P.E. Agmt.
 CCFN: 2004-052278

Cottage Home Pod
 Provisions:
 2005-128488

CCFN: 2001-090558

I certify that the above plat is a true representation of a survey made on the ground under my supervision of

Lot 55 Block 5 in CANYON GATE AT LEGENDS RANCH, SEC. 3
CAB. V SHT. 85
 recorded in Vol. 101 Page 85 of the MAP Records of MONTGOMERY County, Texas
 and out of the _____ Survey, Abstract No. _____

Purchaser ANTOINETTE NICOLE THOMPSON

GF# 2744522-10183 Date 8-12-2022 FB# _____

Bearing Reference PLAT, Scale 1"-20', Job No. _____

This Property is located in flood insurance rate map zone X
 as per map 48339C 05745 G, dated 2014

Note: This survey is provided to, and for the benefit of, TX. AMERICAN
 Any re-distribution, copying, or use for any other purpose or transaction is not authorized, and is a violation of federal copyright law. The certification placed hereon is void under any such unauthorized circumstances.



Paul W. Hurley

x [Signature]