

F.M.S. SURVEYING CO.


27915

PO. BOX 7238, 3429 FEDERAL ROAD PASADENA, TEXAS 77508-7238
 AREA CODE 713 PHONE 943-9940

Scale: 1" = 20'

GF: 9013-C

DATE: SEPTEMBER 1, 1987

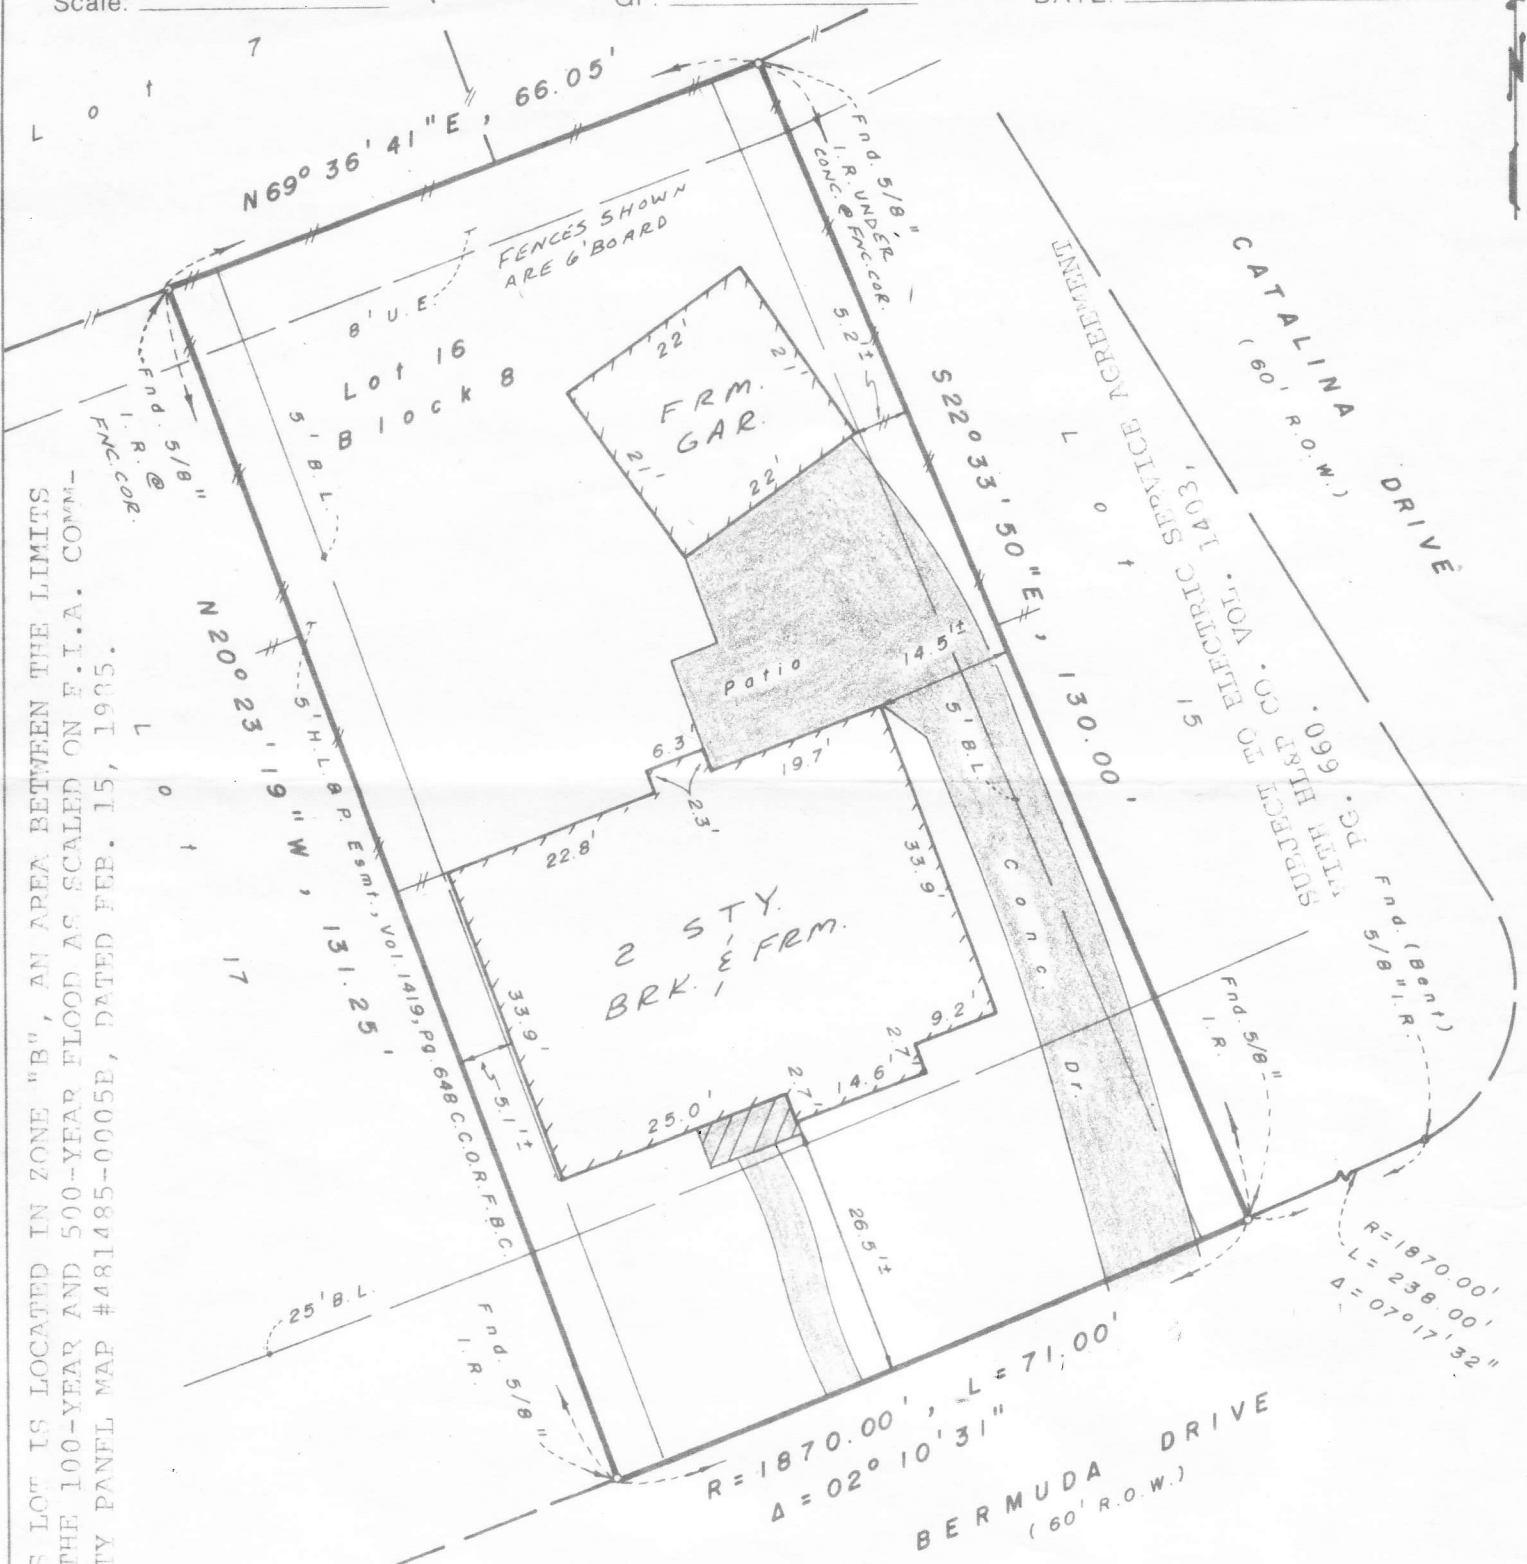

THIS LOT IS LOCATED IN ZONE "B", AN AREA BETWEEN THE LIMITS OF THE 100-YEAR AND 500-YEAR FLOOD AS SCALED ON F.I.A. COMMUNITY PLAN MAP #481485-0005E, DATED FEB. 15, 1985.

SUBJECT TO A 2' WIDE AUDIO/VIDEO COMMUNICATIONS R.O.W. AND ESMT. VOL. 1107, PG. 869.

LOT 16, BLOCK 8 OF Replat Of Lakes Of Austin Park
 Map recorded in SLIDE 893-AB 893-B PAGE _____ OF THE _____ Plat _____ RECORDS,
Fort Bend COUNTY, TEXAS.

PURCHASER: DAN E. WELLS ETUX GERI J. WELLS