


IMPERIAL OAKS PARK, SEC. 16
(CAB. SHTS. M.C.M.R.)

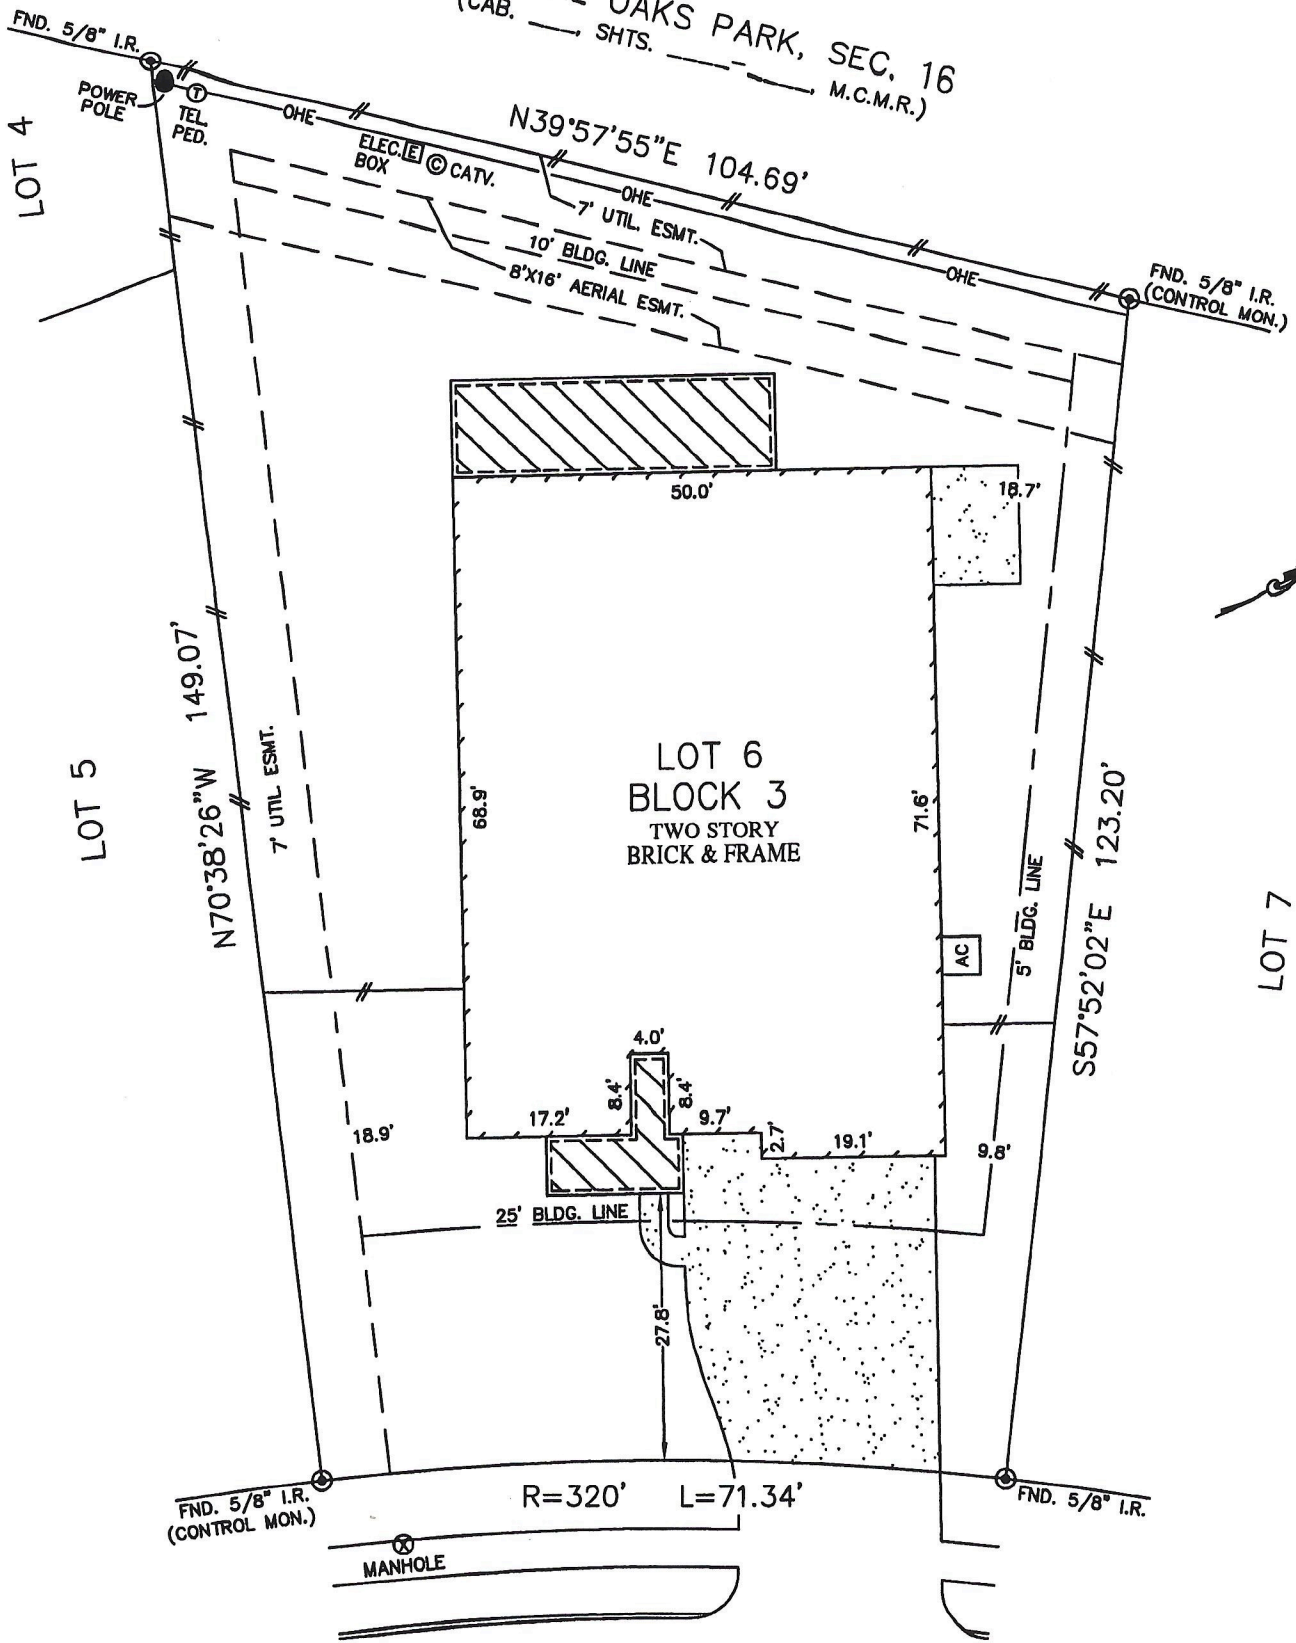

BRIGHTON BROOK LANE
(60' R.O.W.)

PLAT OF SURVEY

SCALE: 1" = 20'

NOTES:

1. ALL BEARINGS SHOWN HEREON ARE BASED ON THE RECORDED PLAT.
2. SUBJECT TO APPLICABLE RESTRICTIVE COVENANTS LISTED IN ITEM No. 1, SCHEDULE "B" OF TITLE COMMITMENT ISSUED BY STEWART TITLE GUARANTY Co. UNDER G.F. No. 08800014.
3. BUILDING LINES (5' SIDE/10' REAR) PER C.F. Nos. 2007058883 & 2007107835.

FLOOD MAP:

THIS PROPERTY LIES IN ZONE "X"
AS DEPICTED ON COMMUNITY PANEL
No. 48339 C 0545 F, DATED: 12-19-96

"THIS INFORMATION IS BASED ON GRAPHIC PLOTTING ONLY. WE DO NOT ASSUME RESPONSIBILITY FOR EXACT DETERMINATION"