


H. & M. ENGINEERING CO. INC.

PHONE: 524-1500

P.O. BOX 980063
HOUSTON, TEXAS 77098-0063

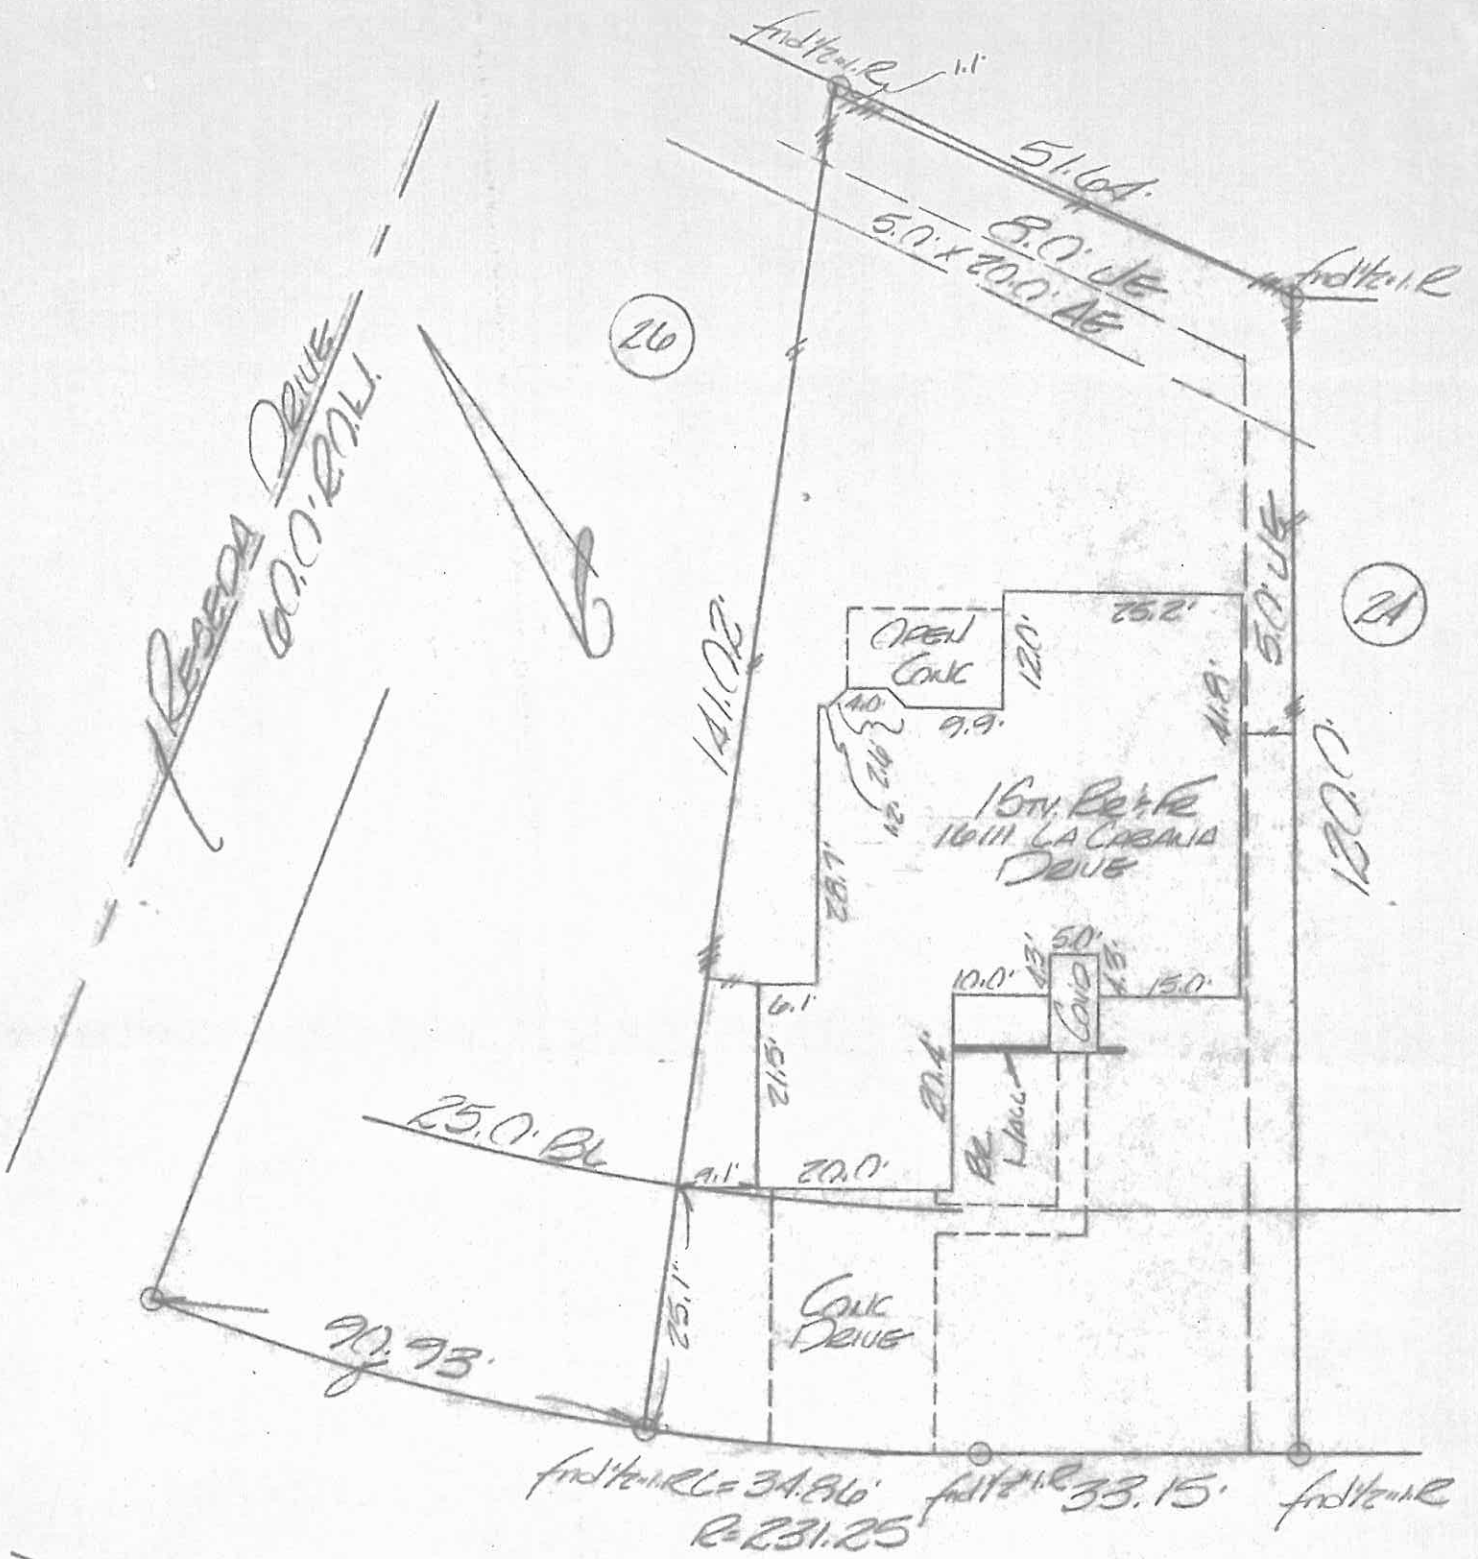

This property is located in flood insurance rate map zone C as per map 410296 1950 dated 1985

LA CABANA DRIVE
60.0' R.O.L.

I certify that the above plat is a true representation of a survey made on the ground under my supervision of Lot 26 Block 32 in CAMINO SOUTH SEC 3 recorded in Vol. 150 Page 1 of the Map Records of HARRIS County, Texas and out of the BARAN DEER LEAGUE Survey 13/940. I further certify there are no encroachments unless shown and all buildings surveyed are within the lot boundaries.



Owners DELORES J. BRANDT
GF# 88123383 Date 1.24.89 / 9.12.89 / 11.21.89
Job# _____ Scale 1"=20' F.B. 6.11.89

Fred F. McConnell