


DAVID BUCHANAN  
 1622 PARKER STREET  
 HOUSTON, TEXAS 77007

PARKER STREET  
 (\*50'R.O.W.)

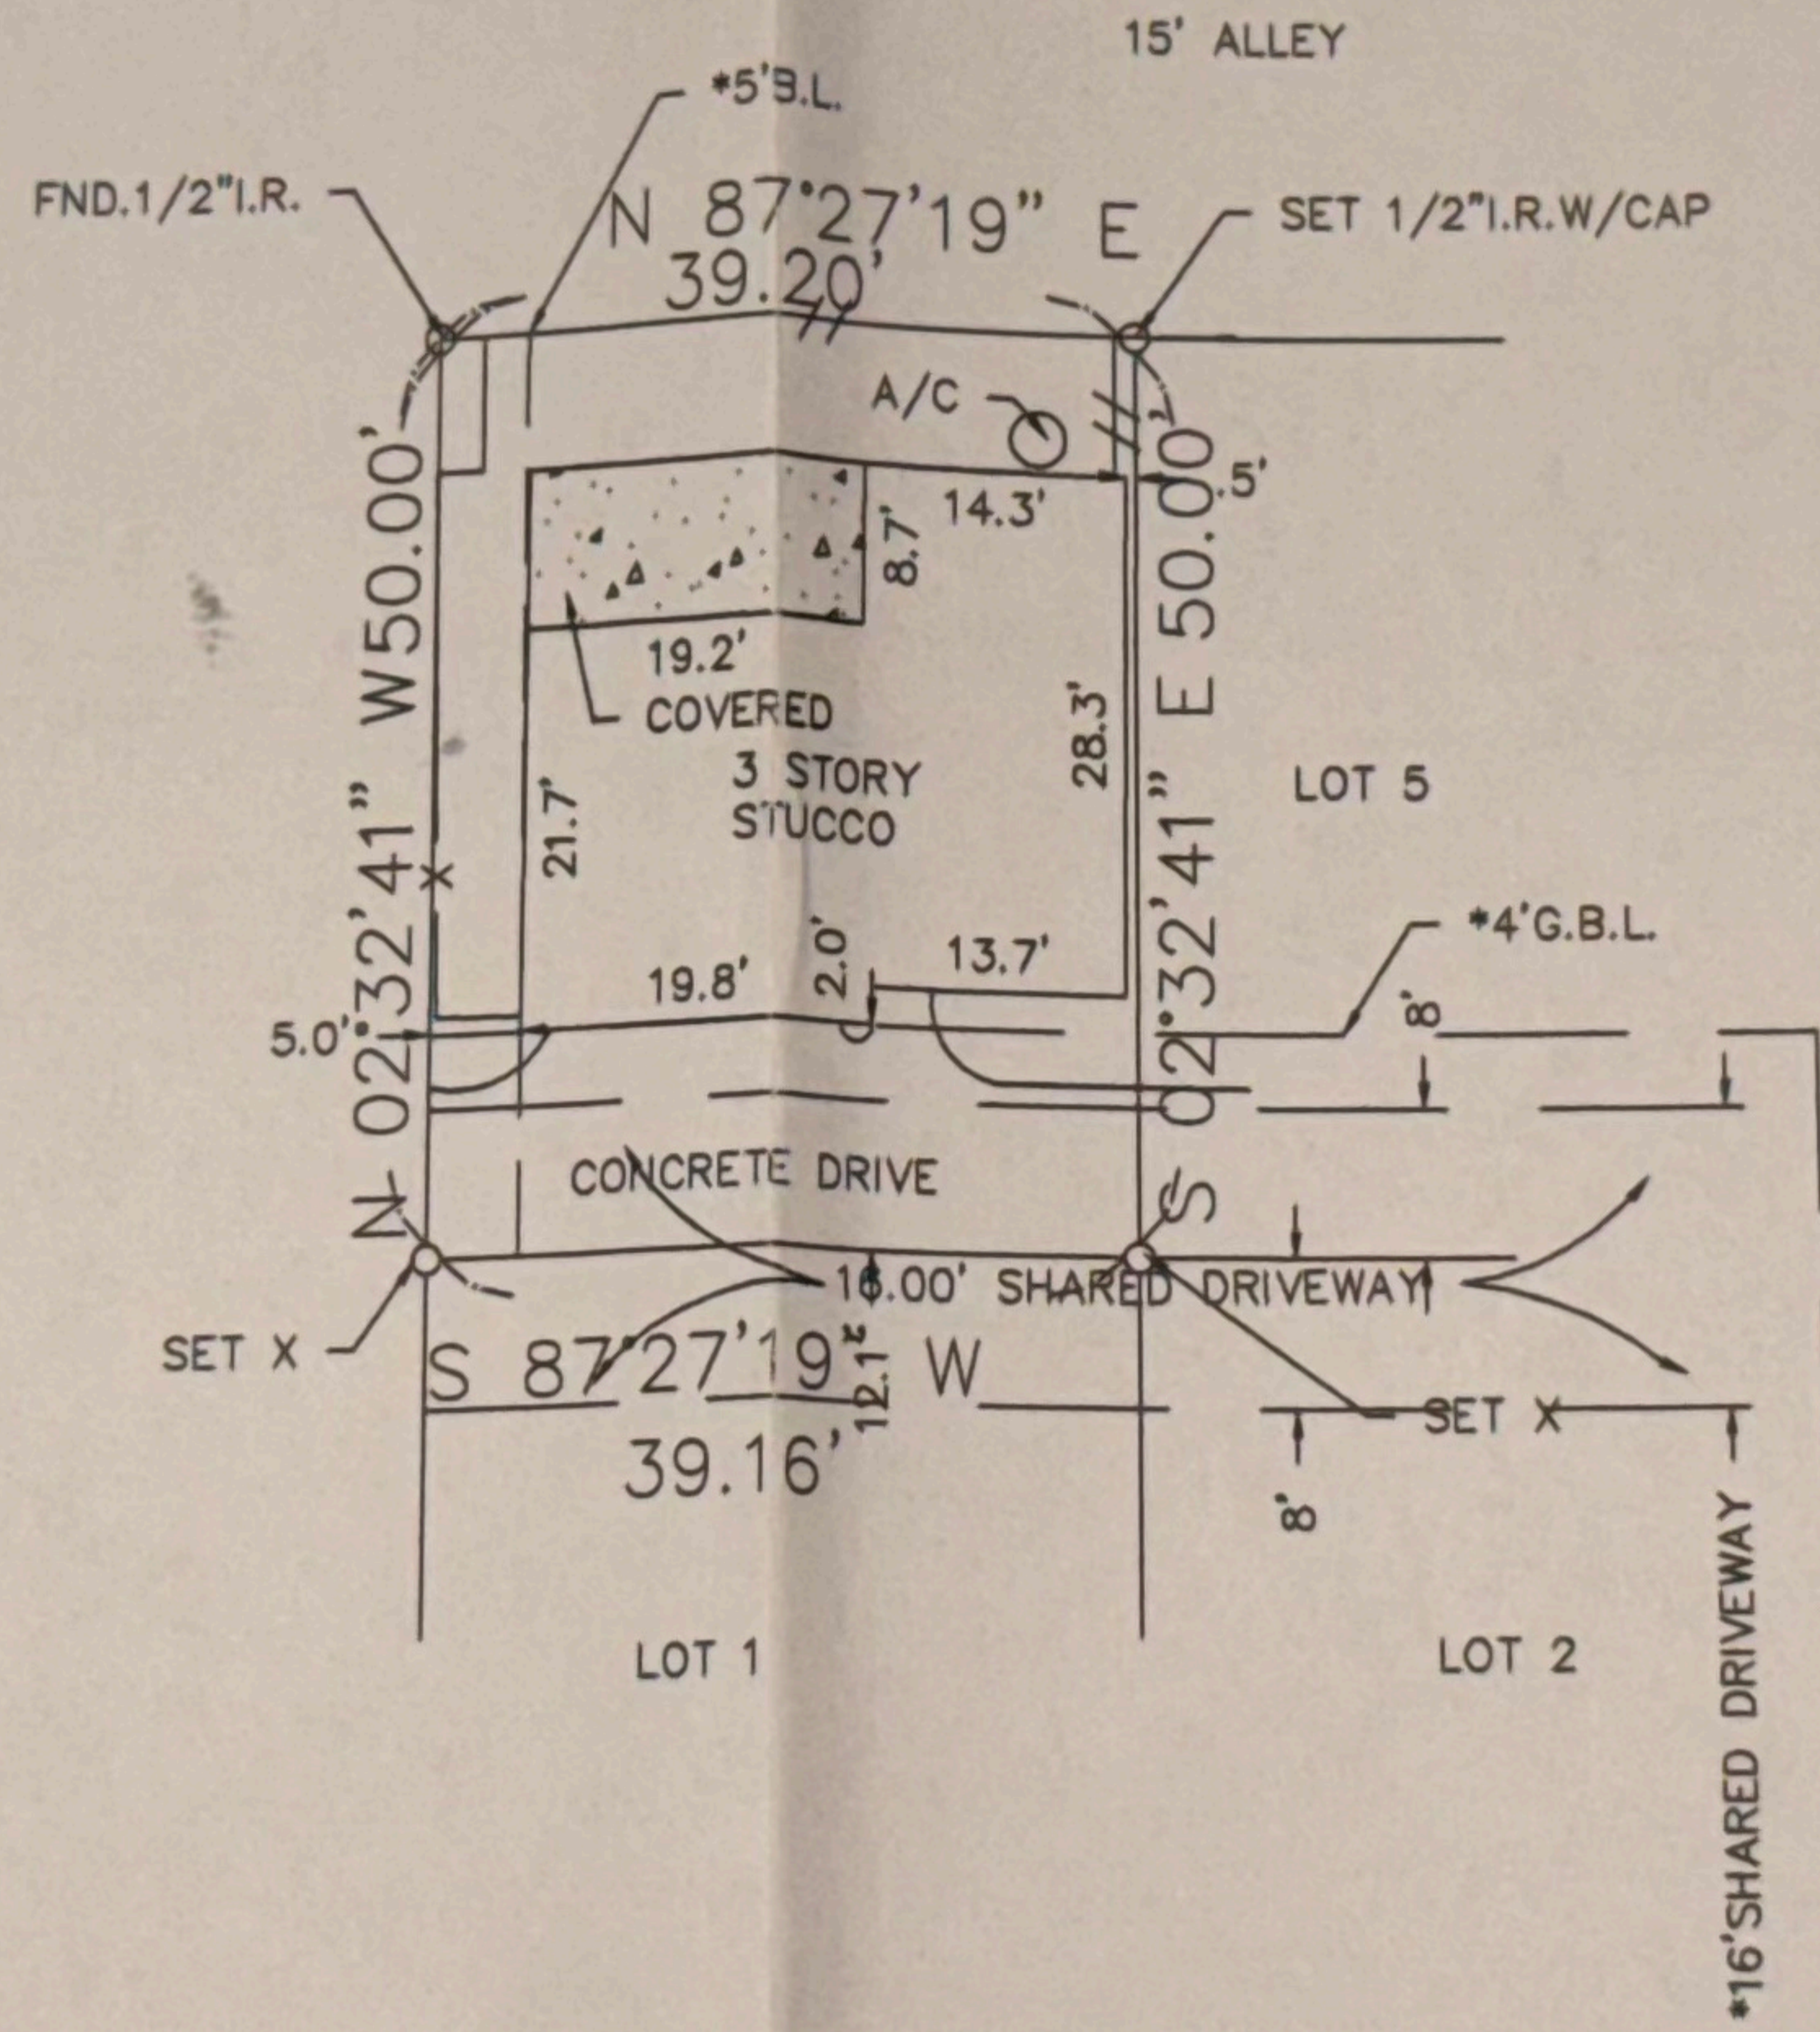


SURVEYOR HAS MADE NO INVESTIGATION OR INDEPENDENT SEARCH FOR EASEMENTS OF RECORD, ENCUMBRANCES, RESTRICTIVE COVENANTS, OR OWNERSHIP TITLE EVIDENCE. SUBSURFACE INVESTIGATION WAS BEYOND THE SCOPE OF THIS SURVEY

ALL BEARINGS AS TO PLAT, DEED, OR ASSUMED.  
 ALL ABSTRACTING BY TITLE COMPANY  
 THIS SURVEY CERTIFIED FOR THIS TRANSACTION ONLY.  
 GRAPHIC PLOTTING ONLY AS TO FLOOD DETERMINATION  
 SUBJECT TO ANY AND ALL RECORDED AND UNRECORDED EASEMENTS  
 SURVEY IS VALID ONLY IF PRINT HAS ORIGINAL SEAL & SIGNATURE OF SURVEYOR

UPDATED: 12-26-13 FINAL

The above tract of land is not located in the 100-flood as to the National Flood Insurance Program, Community-Panel No. 480201C- 0670L ZONE X. 6-18-07  
 The Surveyor is not responsible for final determination.

I hereby certify that the above is a representation of an actual survey made on the ground under my supervision.

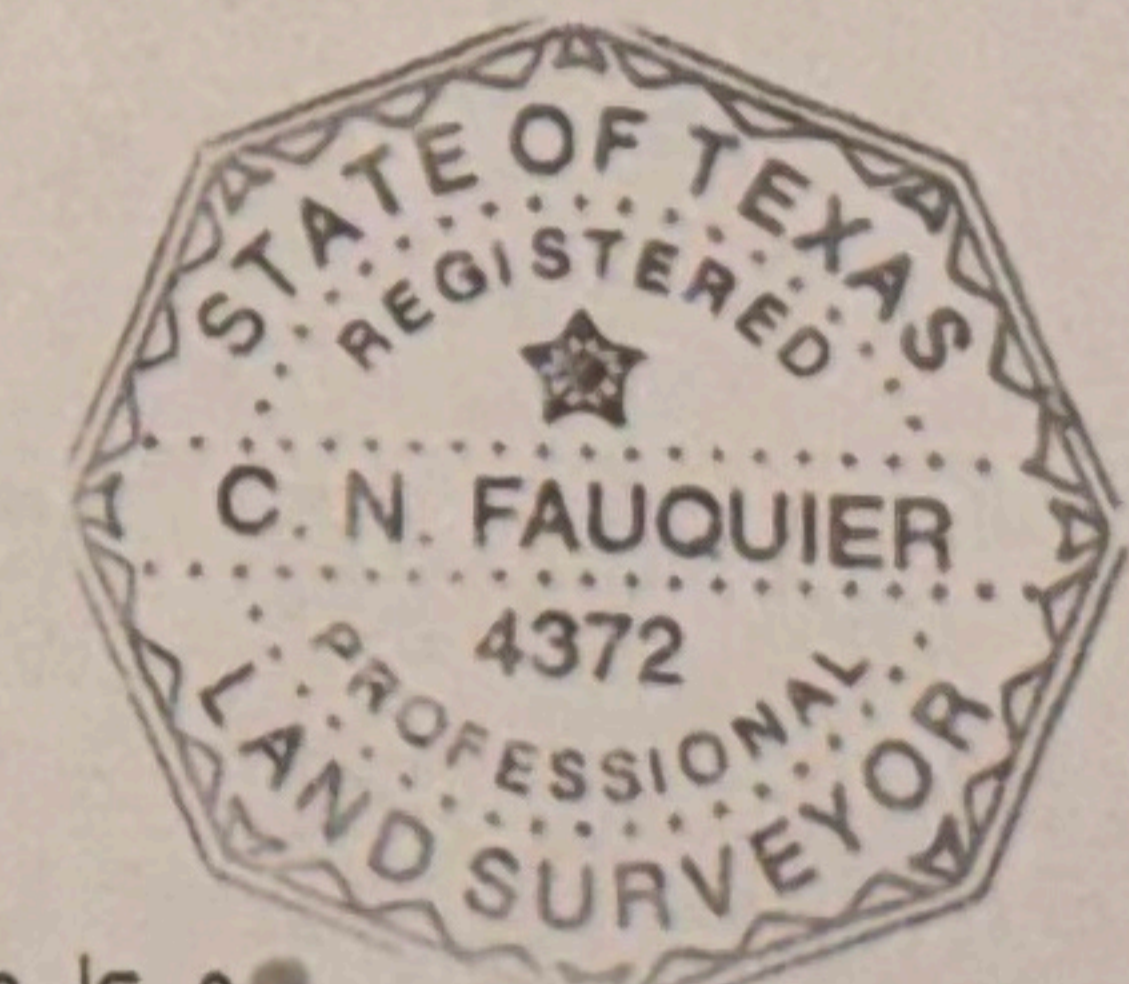

\* AS PER ANY AND ALL PLAT © 2013 ZONING ORDINANCE

G.F. NO. 054780

THIS SURVEY CERTIFIED FOR THIS TRANSACTION ONLY

**LAND TITLE USA**  
 Closer: Chasity St. Andre  
 340 N. Sam Houston Parkway E. Suite 268  
 Houston, Texas 77060  
 (281) 882-3534 Fax: (713) 456-2909

SUBDIVISION: COLINA HOMES ON EIGEL STREET SUBDIVISION		SECTION: N/A	SURVEY: E.D. EDMINISTER	ABSTRACT NO: 1
SCALE: 1" = 20'	LOT: 6	BLOCK: 1	REF. V.N/A P. F.C.NO. 650279	M.R. DATE: 4-16-13
COUNTY: HARRIS	STATE: TEXAS	U.S. SURVEYING COMPANY, INC. A Professional Land Surveying Company 321 Century Plaza Drive Suite 105 Houston, Texas 77073 (281) 443-9288 USSURVEY@SBCGLOBAL.NET FAX (281) 443-9224		JOB NO. 14-4590-6 DRAWN BY: LGS