


F.M.S. SURVEYING CO.

34886

P.O. BOX 7238, 2245 PASADENA BLVD., PASADENA, TEXAS 77508-7238
 AREA CODE 713 PHONE 475-8301

Scale: 1"=20' DATE: SEPT. 25, 1998
 GF: 9880650

ACREAGE TEJAS GAS STORAGE CO.
 P-454723

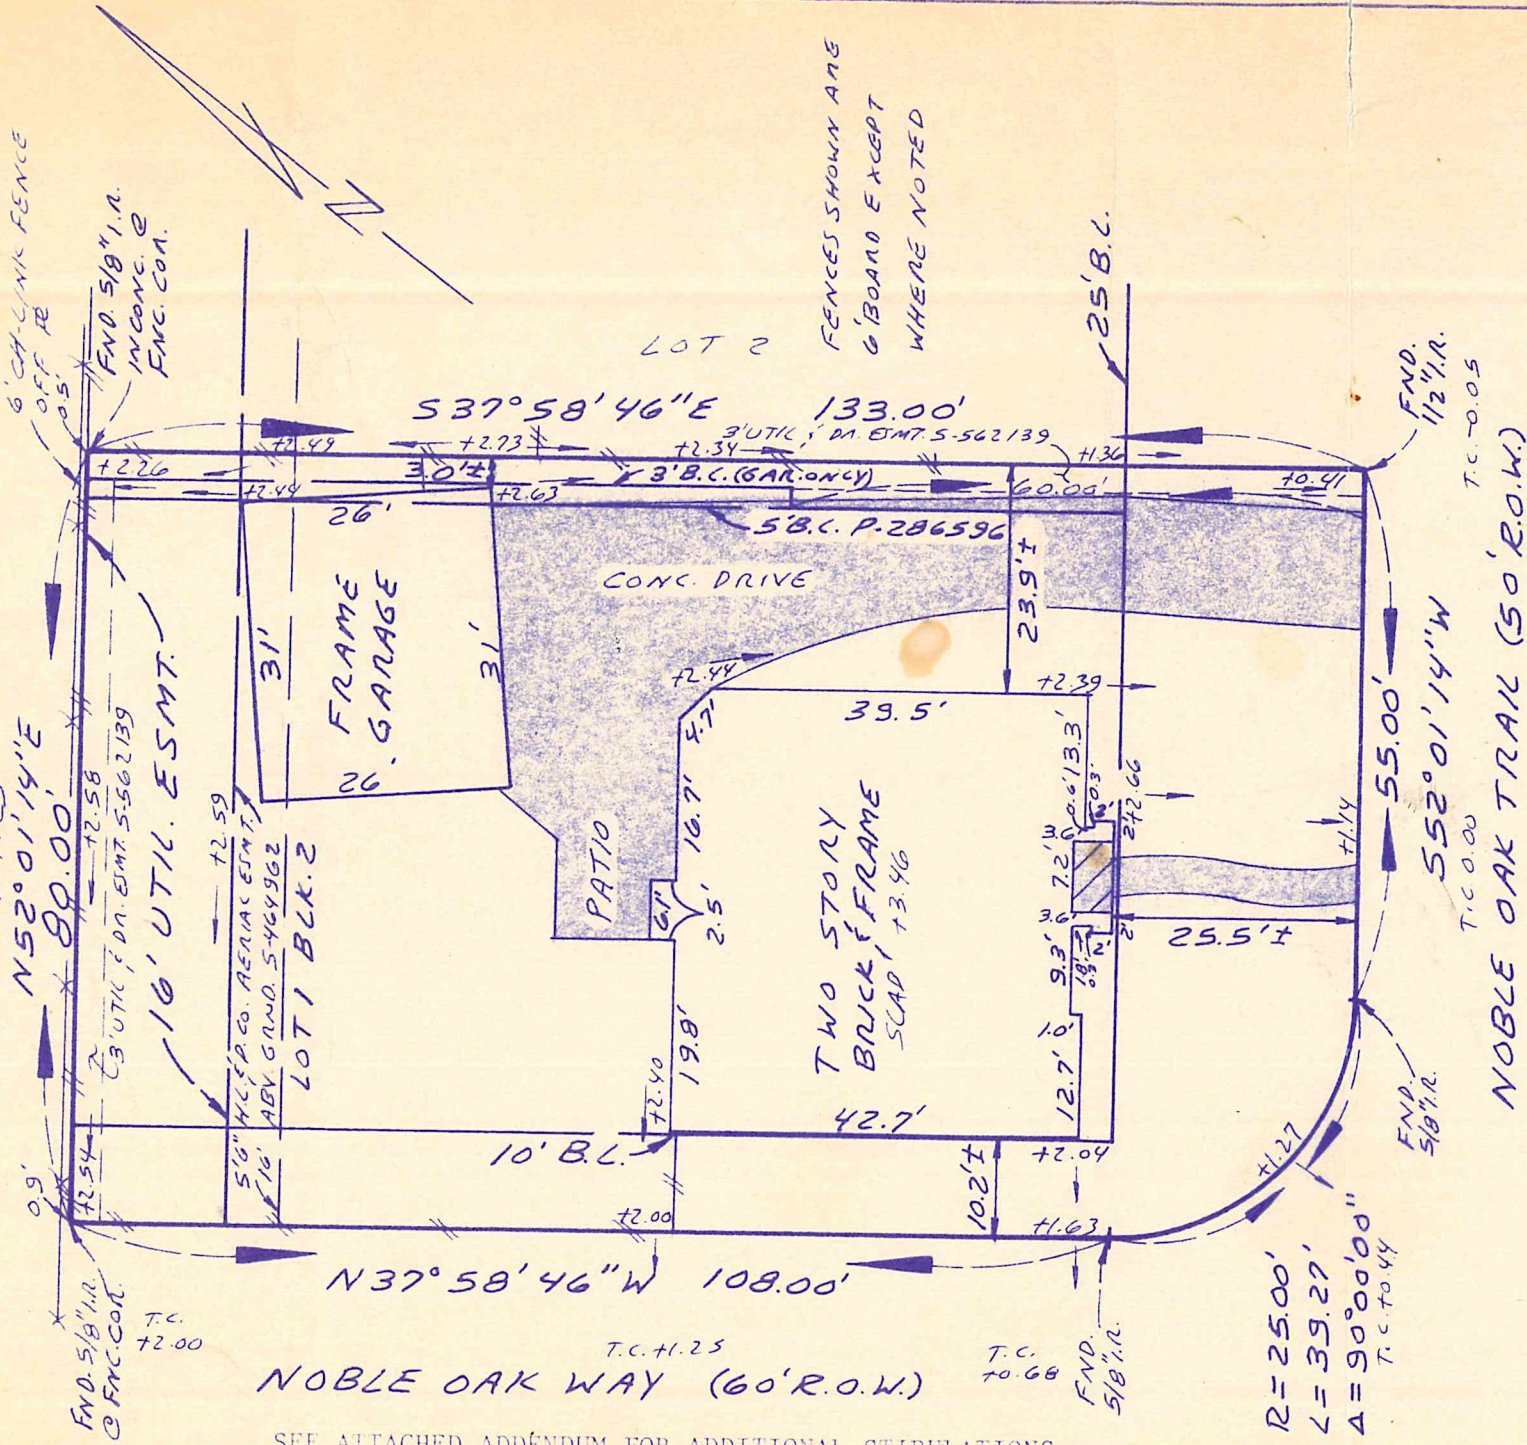

NOBLE OAK WAY (60'R.O.W.)
 SEE ATTACHED ADDENDUM FOR ADDITIONAL STIPULATIONS.

LOT 1, BLOCK 2 OF PINE BROOK SECTION NINE (9)
 Map recorded in FILM CODE NO. 385128 OF THE MAP RECORDS,
 HARRIS COUNTY, TEXAS.
 PURCHASER: PRASAD MANTRAYADI AND UMA DEVI MANTRAYADI
 ADDRESS: 4303 NOBLE OAK TRAIL, HOUSTON, TEXAS 77059
 TO: EXECUTIVE TITLE CO. (EXCLUSIVELY)

I hereby certify that this plat correctly represents a survey made under my supervision on the ground, and in accordance with the information provided to me, and correctly represents the facts found at the time of this survey. There were no encroachments at the time of this survey, except as shown hereon.
 THIS LOT IS LOCATED IN CLEAR ZONE "C", AN AREA OUTSIDE THE 500 YEAR FLOOD AS SCALED ON FIRM #4802961080J, DATED 11/6/96

Frank M. Sheridan, Sr.
 Frank M. Sheridan, Sr.
 Registered Professional Land Surveyor
 #3698