


JAY CALVIN FARRIS  
TRACT 104  
3.759 ACRES  
FILE No. PB18372  
D.R.F.B.C.

GREATWOOD VILLAGE  
SECTION 1 REPLAT  
SLIDE No. 977/B & 978/A  
P.R.F.B.C.

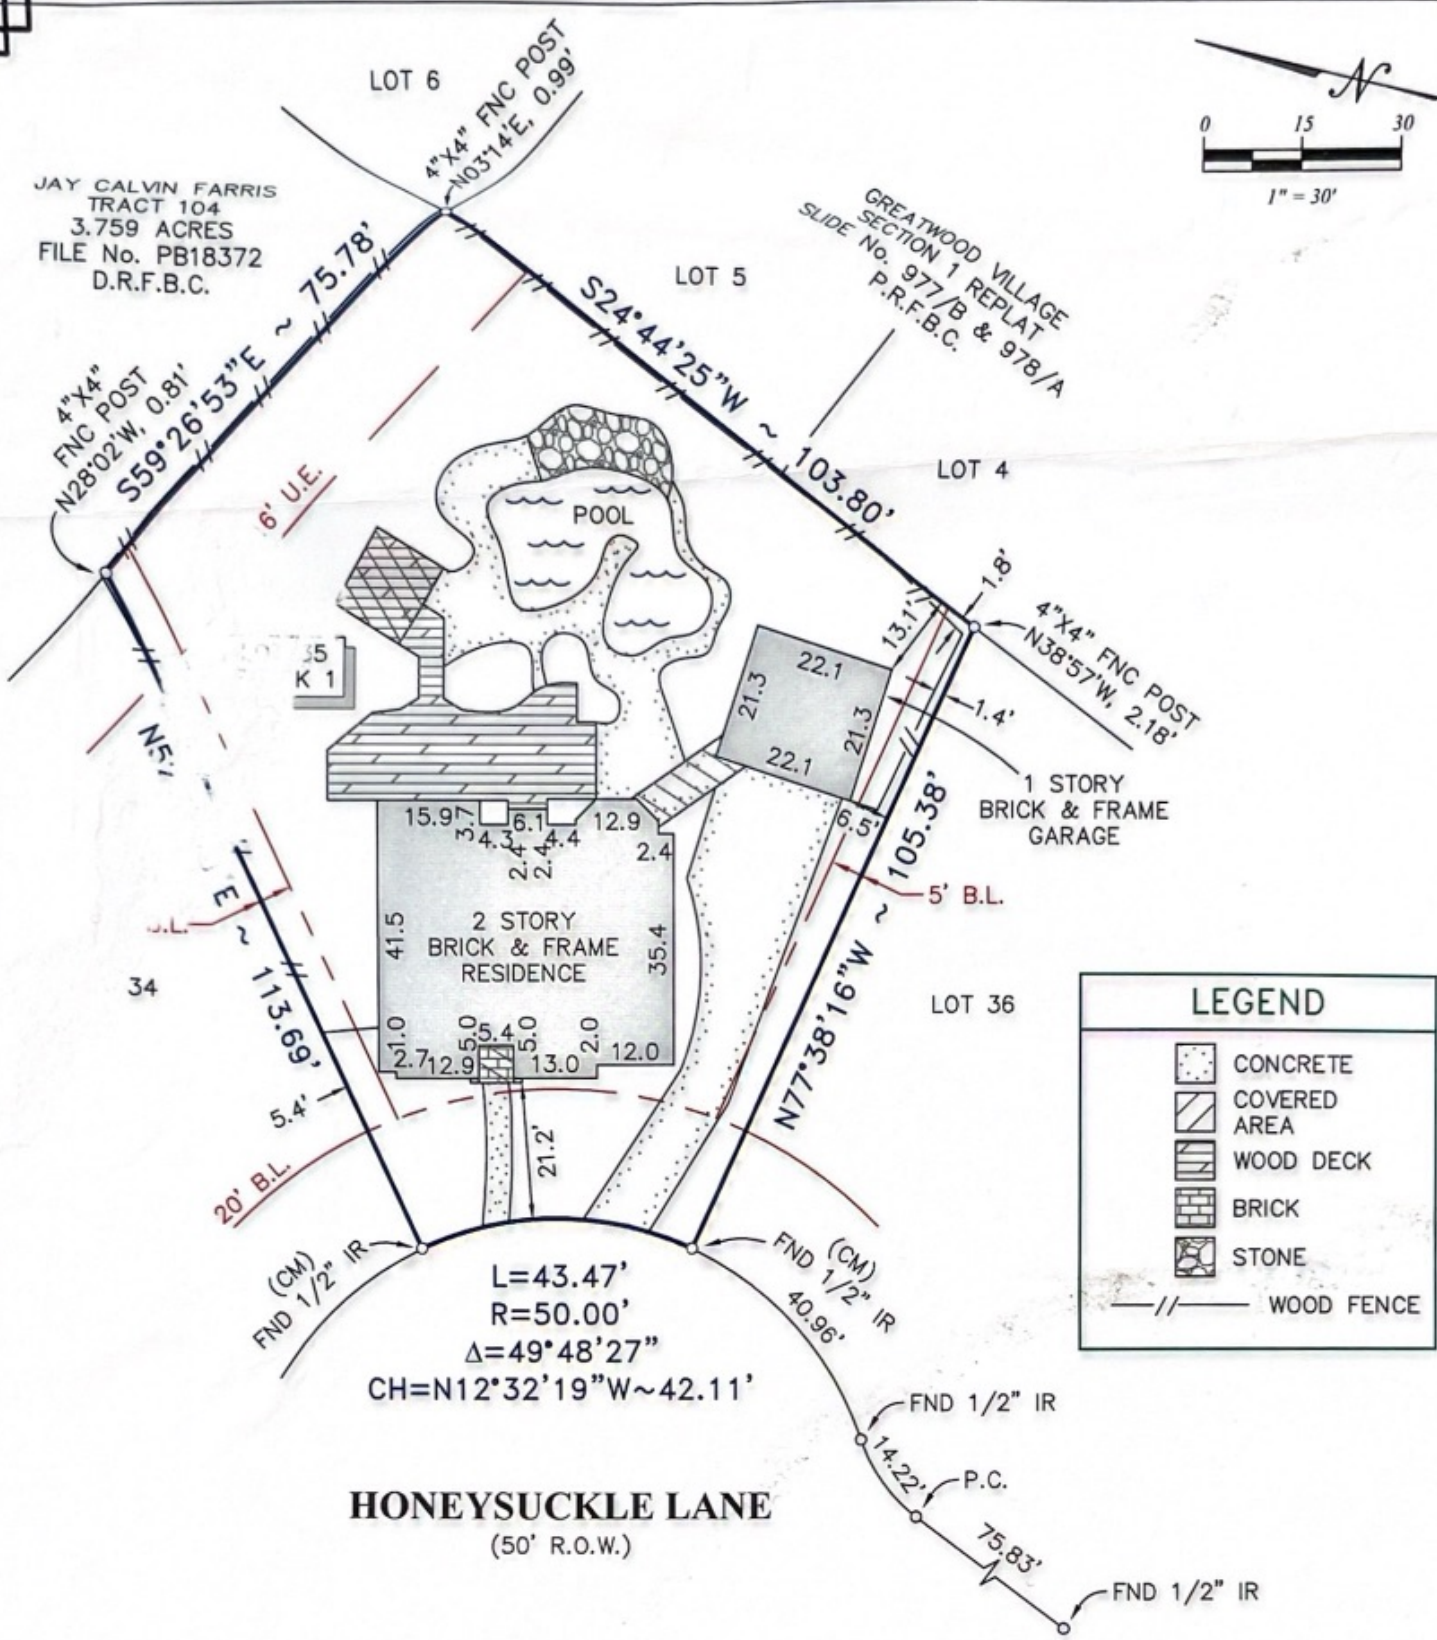

LEGEND	
	CONCRETE
	COVERED AREA
	WOOD DECK
	BRICK
	STONE
	WOOD FENCE

**HONEYSUCKLE LANE**  
(50' R.O.W.)

**SURVEYORS CERTIFICATE:**

IN MY PROFESSIONAL OPINION, THIS PLAT REPRESENTS THE FACTS FOUND ON THE GROUND DURING THE COURSE OF A BOUNDARY SURVEY CONDUCTED UNDER MY SUPERVISION ON MARCH 21, 2012 AND THAT THIS SURVEY SUBSTANTIALLY COMPLIES WITH THE CURRENT STANDARDS AS ADOPTED BY THE TEXAS BOARD OF PROFESSIONAL LAND SURVEYING.

*[Signature]*

KYLE CARSON SUNDAY  
RPLS# 5924



**NOTES:**

- ALL BEARINGS SHOWN HEREON ARE REFERENCED TO THE SUBDIVISION PLAT. POINTS LABELED (CM) WERE HELD FOR HORIZONTAL POSITION.
- ABSTRACT INFORMATION FOR THE SUBJECT TRACT WAS PERFORMED BY OLD REPUBLIC NATIONAL TITLE INSURANCE COMPANY, FILE No. 0112720336, EFFECTIVE ON FEBRUARY 14, 2012. SURVEYOR DID NOT RESEARCH SUBJECT PROPERTY TITLE INFORMATION.
- SUBJECT TRACT SHOWN HEREON IS LOCATED IN ZONE "X SHADED" ACCORDING TO THE NATIONAL FLOOD INSURANCE PROGRAM'S FLOOD INSURANCE RATE MAP FOR FORT BEND COUNTY, TEXAS, AND INCORPORATED AREAS, MAP No. 48157C0240 J DATED JANUARY 3, 1997.
- AGREEMENT FOR UNDERGROUND/OVERHEAD ELECTRICAL SERVICE WITH HOUSTON LIGHTING AND POWER COMPANY AS RECORDED IN VOL. 2266, PG. 35, OF THE OFFICIAL RECORDS OF FORT BEND COUNTY, TEXAS.
- RESTRICTIVE COVENANTS AS RECORDED UNDER SLIDE NO. 1065/A, AND 1065/B, BOTH OF THE PLAT RECORDS OF FORT BEND COUNTY, TEXAS, AND IN VOL. 2147, PG. 377, AND VOL. 2265, PG. 821, BOTH OF THE OFFICIAL RECORDS OF FORT BEND COUNTY, TEXAS, AND UNDER FORT BEND COUNTY CLERK'S FILE NO(s). 2009018779, 2011130433.



**SUN SURVEYING, LLC**

WWW.SUNSURVEYING.COM  
MAIN: 409.925.1300 FAX: 409.925.1332  
3814 TERRY STREET  
SANTA FE, TX 77517

<b>Legal:</b> LOT THIRTY-FIVE (35), BLOCK ONE (1), OF GREATWOOD VILLAGE, SECTION TWO (2), A SUBDIVISION IN FORT BEND COUNTY, TEXAS, ACCORDING TO THE MAP OR PLAT THEREOF RECORDED UNDER SLIDE NO(s). 1065/A AND 1065/B, OF THE PLAT RECORDS OF FORT BEND COUNTY, TEXAS.				
<b>Client:</b> JASON PURIFOY AND CHELSEA PURIFOY				
<b>Address</b>	1518 HONEYSUCKLE LANE	<b>Field Crew</b>	KR	<b>REVISION:</b>
<b>Date</b>	MARCH 23, 2012	<b>Survey Tech</b>	KS	
<b>Job #</b>	1203-025	<b>Drafting</b>	RK	