

*CITY ORDINANCES
 **RESTRICTIVE COVENANTS
 ***BUILDER GUIDELINES
 () RECORD INFORMATION


LR = IRON ROD
 I.P. = IRON PIPE
 P.L. = PROPERTY LINE
 U.E. = UTILITY EASEMENT

FND. = FOUND
 FNC. = FENCE
 P.U.E. = PUBLIC UTILITY ESMT.
 P.A.E. = PERMANENT ACCESS ESMT.


LEGEND
 M.U.E. = MUNICIPAL UTILITY ESMT.
 S.S.E. = SANITARY SEWER ESMT.
 W.L.E. = WATERLINE EASEMENT
 R.O.W. = RIGHT-OF-WAY

I = IRON FENCE
 X = WIRE FENCE
 // = WOOD FENCE
 ○ = CHAIN LINK FENCE
 --- = BUILDING LINE (B.L.)
 - - - = EASEMENT LINE
 . . . = AERIAL EASEMENT (A.E.)

CONCRETE COVERED SOD BRICK A/C PAD ELEC. BOX UTIL. PED. MH MANHOLE WATER METER

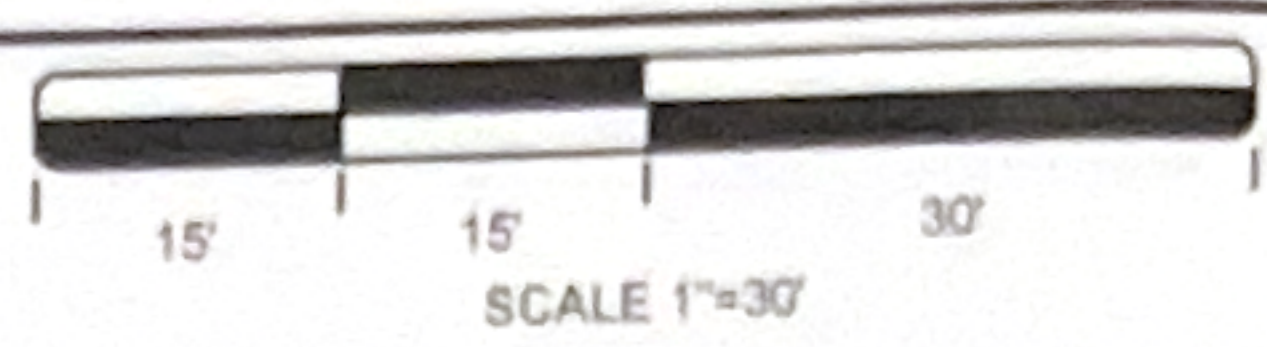

FORT BEND COUNTY
 MUNICIPAL UTILITY DISTRICT NO. 143
 CALLED 13.612 ACRES
 F.N. 2015058358
 F.B.C.O.P.R.

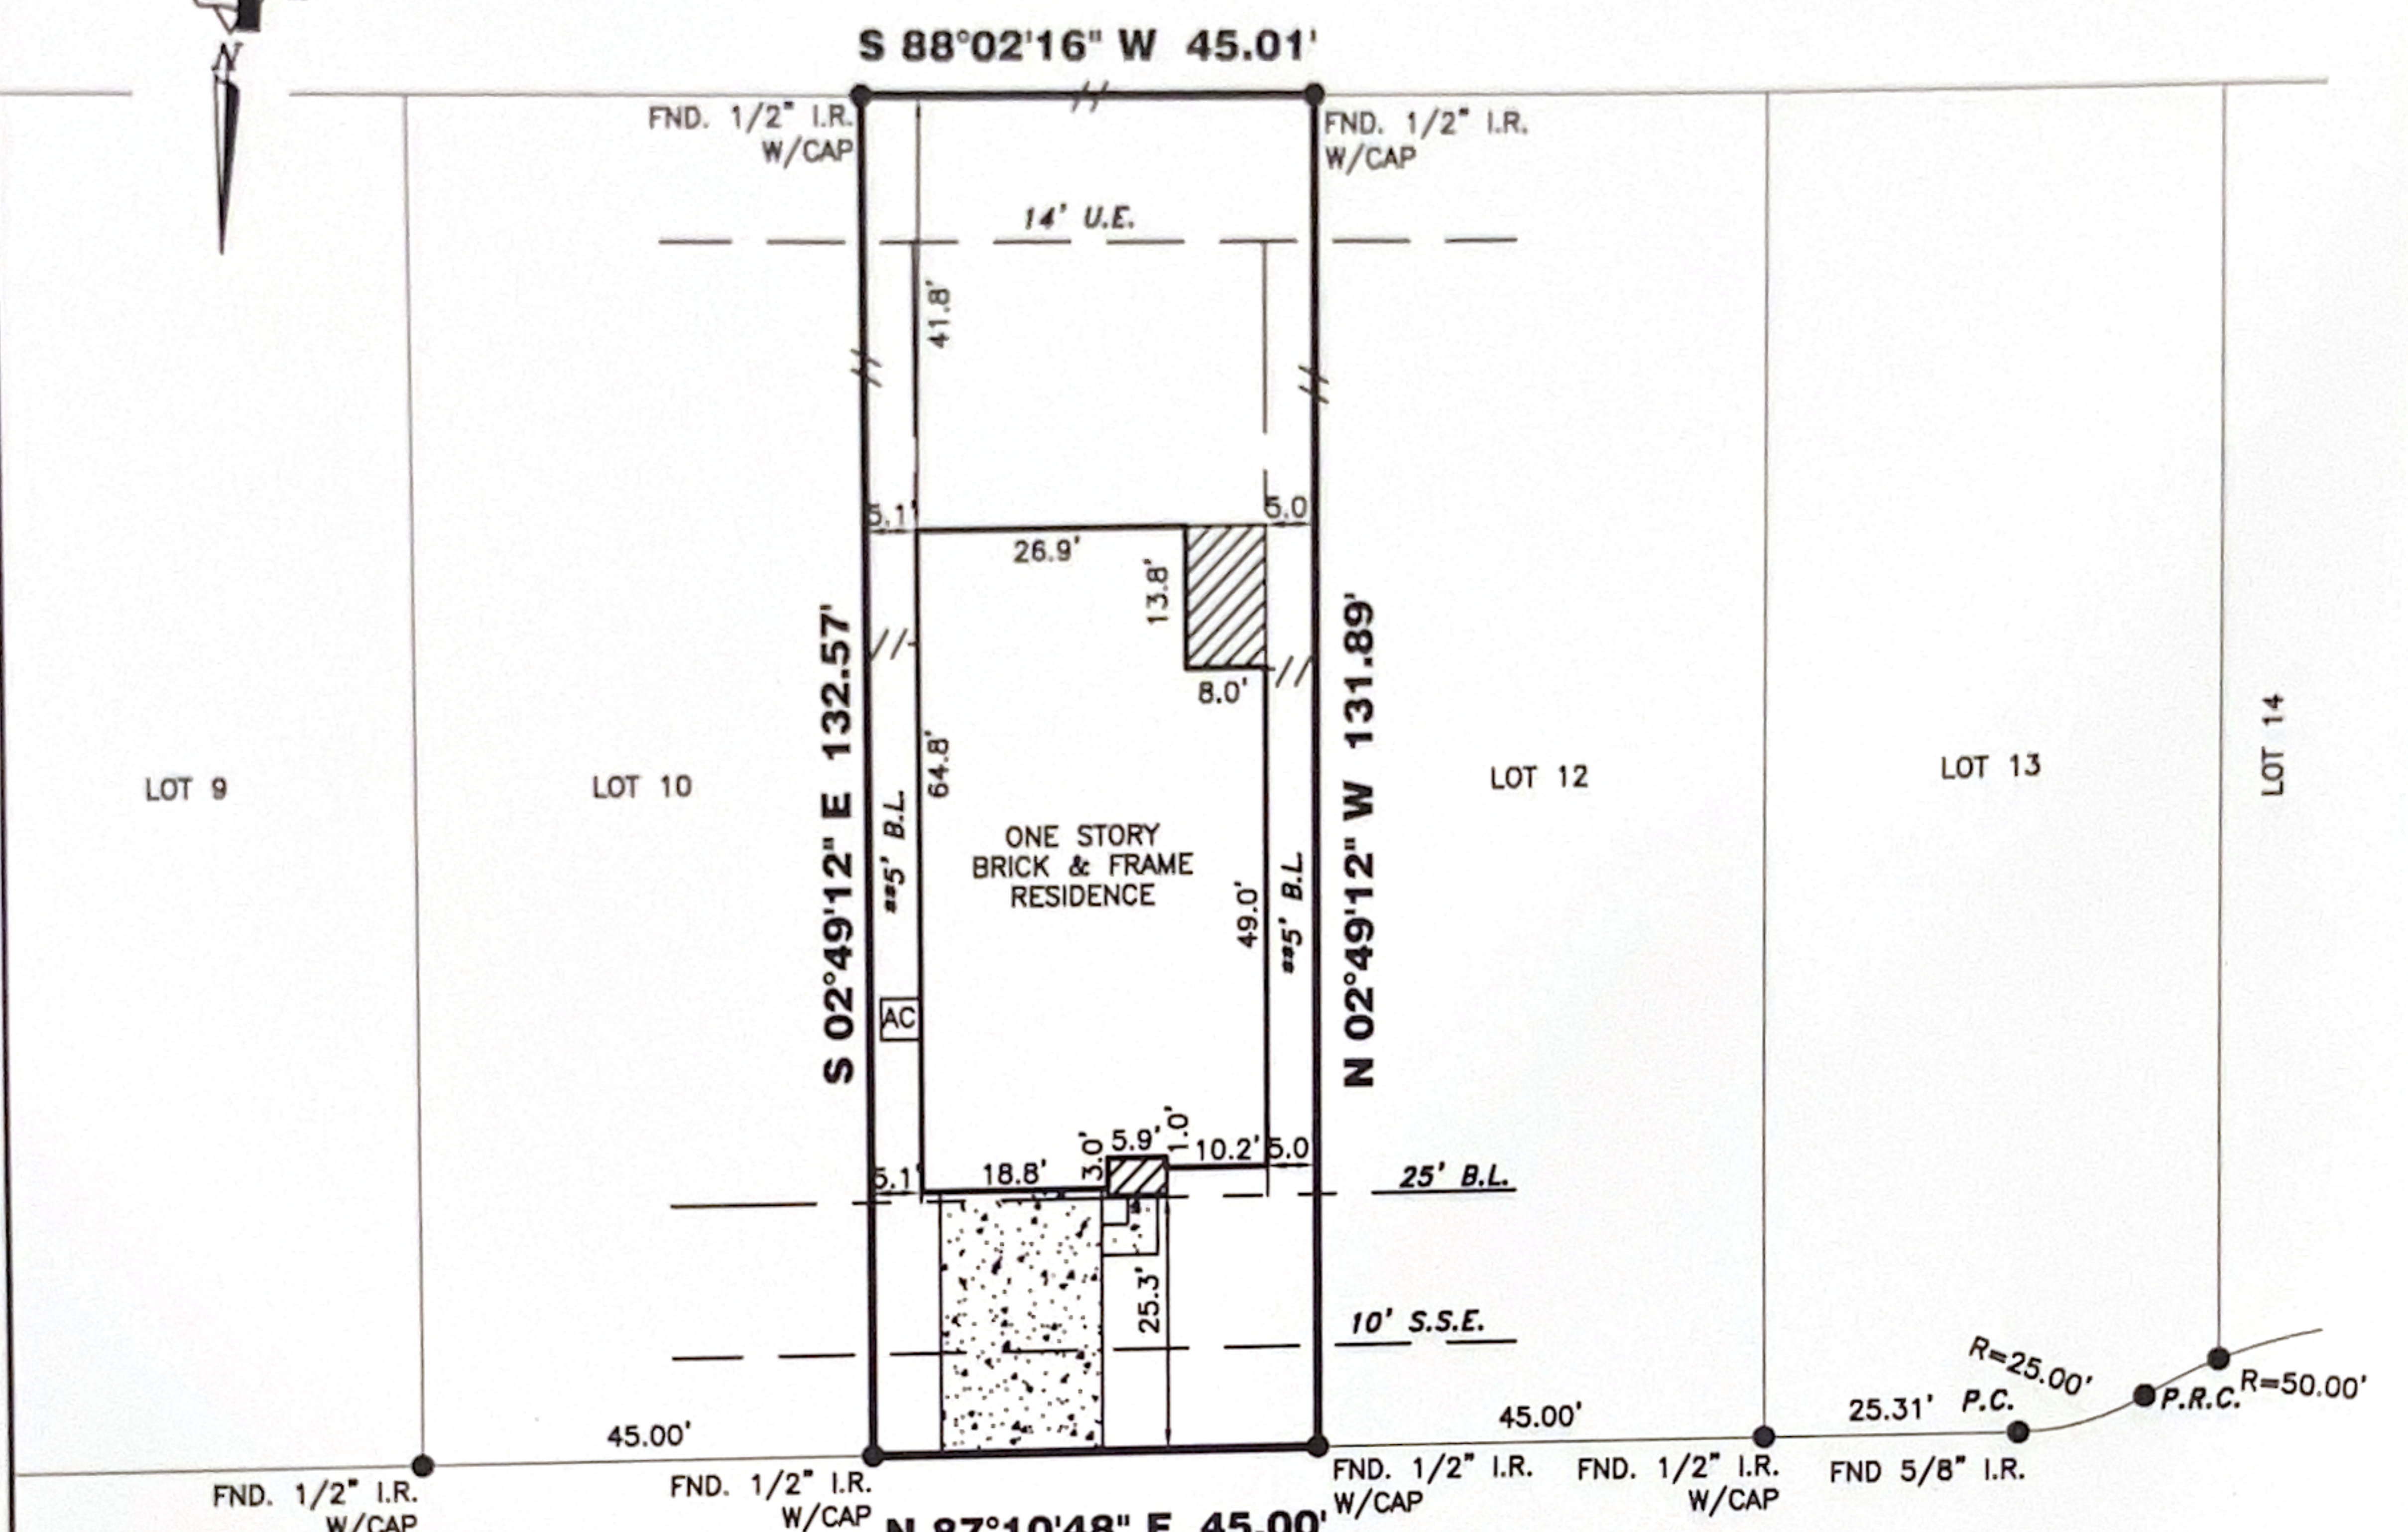

(-) "X-SHADED" PER LOMR 18-06-0189A, DATED 12-05-17

3555 FERN FOOTPATH LANE

PROPERTY INFORMATION

LOT 11 BLOCK 2

SUBDIVISION:
MCCRARY MEADOWS SEC 3

RECORDING INFO:
PLAT NO. 20170169, PLAT RECORDS,
FORT BEND COUNTY, TEXAS

BORROWER:
ANDREW GEORGE MCATEER AND MEGAN MICHELLE MCATEER

TITLE CO.
PLATINUM TITLE PARTNERS, L.P.

G.F.# 18-61577-20 G.F. DATE: 03-25-18

SURVEYED FOR:
DEVON STREET HOMES LP

DRAWING INFORMATION

TRI-TECH JOB NO: DS1696-17

CLIENT JOB NO: N/A

DRAWN BY: SK

BEARING BASE: REFERRED TO PLAT NORTH

FIELD DATE: 06-08-18

FLOOD INFORMATION

F.I.R.M. NO: 48157C PANEL: 0120L

REVISED DATE: 04-02-14 ZONE: (-) "X-SHADED"

FLOOD INFORMATION PROVIDED HEREON IS BASED ON SCALING THE LOCATION OF THE SUBJECT TRACT ON THE FLOOD INSURANCE RATE MAPS. THE INFORMATION SHOULD BE USED TO DETERMINE FLOOD INSURANCE RATES ONLY AND IS NOT INTENDED TO IDENTIFY SPECIFIC FLOODING CONDITIONS. WE ARE NOT RESPONSIBLE FOR THE F.I.R.M.'S ACCURACY. FLOOD INFORMATION IS SUBJECT TO LETTER OF MAP CHANGES.

NOTES:

ALL EASEMENTS AND BUILDING LINES SHOWN ARE PER THE RECORDED PLAT UNLESS OTHERWISE NOTED.

RESTRICTIVE COVENANTS AND EASEMENTS AS DEFINED PER PLAT NO. 20170169, P.R.F.B.C.TX., F.B.C.C. FILE NOS. 2016009332, 2016015390, 2016019594, 2016122005, 2016130182, 2017094029, 2017103088, 2017111717.

ALL ROD CAPS ARE STAMPED "LIA", UNLESS OTHERWISE NOTED.

SUBJECT TO A DRAINAGE EASEMENT 20' ON EACH SIDE OF THE CENTERLINE OF ALL NATURAL DRAINAGE COURSES IN THE ADDITION AS SHOWN ON RECORDED PLAT OF SAID ADDITION.

C.O.H. ORDINANCE 85-1878 PER H.C.C.F. # N-253886 AND C.O.H. ORDINANCE 89-1312 PER H.C.C.F. # M-337573 AND AMENDED BY C.O.H. ORDINANCE 1999-262.

PROPERTY SUBJECT TO RECORDED RESTRICTIONS, REGULATIONS, & ORDINANCES IF ANY.

ABSTRACT INFORMATION PROVIDED HEREON IS BELIEVED TO BE SUFFICIENT AND CORRECT BY THE UNDERSIGNED SURVEYOR. THIS SURVEY DOES NOT CONSTITUTE A TITLE SEARCH BY THE SURVEYOR. THE ENCUMBRANCES OF RECORD, AS REFLECTED ON THIS SURVEY ARE BASED ON THE RECORDED MAP, PLAT AND/OR DEEDS IN CONJUNCTION WITH TITLE INFORMATION OBTAINED FROM THE TITLE REPORT LISTED HEREON.

ALL BUILDING LINES, RECORDED EASEMENTS, UNRECORDED EASEMENTS, BUILDING RESTRICTIONS (DEED RESTRICTIONS, ETC.) AND ZONING ORDINANCES (INCLUDING CITY OF HOUSTON), IF ANY, THAT AFFECT SUBJECT PROPERTY SHOULD BE VERIFIED.

THIS SURVEY DOES NOT ADDRESS ANY EAVES, GUTTERS OR OTHER OVERHANGING STRUCTURE FEATURES, WHICH MAY PROTRUDE OVER BOUNDARY, EASEMENT AND/OR BUILDING LINES, UNLESS OTHERWISE SHOWN HEREON.

SITE SUBJECT TO NON-SURVEY AGREEMENT FOR UNDERGROUND/OVERHEAD ELECTRIC SERVICES TO CPE. ELECTRIC BY F.B.C.C.F. NO. 2017101508. (CANNOT BE DELINEATED).

REVISIONS

DATE	REASON	BY
01-31-18	FORM	SA
06-08-18	FINAL	SK

TRI-TECH SURVEYING COMPANY, L.P.

10401 WESTOFFICE DR.
HOUSTON, TEXAS 77042
PH: 713-667-0800

www.tritechtx.com TBPLS #10115900

CERTIFICATION

I, the undersigned registered professional land surveyor, do hereby state that the plat shown hereon represents a boundary survey made on the ground under my supervision of the tract or parcel of land, according to the map or plat thereof, indicated hereon.

THIS SURVEY IS VALID FOR THIS TRANSACTION ONLY. THIS SURVEY IS INVALID WITHOUT THE ORIGINAL EMBOSSED SURVEYORS SEAL AND SIGNATURE.

© 2018 TRI-TECH SURVEYING COMPANY, L.P.

Handwritten signature and date: 06/11/2018

SURVEYOR REGISTRATION