




STANDARD LAND SURVEY OF PROPOSED PARTITIONS OUT OF TRACT 'C' BEING 3.100 ACRES OUT OF A CALLED 24.61 ACRE TRACT IN THE SOLOMON BROWN SURVEY, ABSTRACT No. 5, MONTGOMERY COUNTY, TEXAS, ACCORDING TO THE DEED AT CLERK'S FILE No. 2020106485, OFFICIAL PUBLIC RECORDS OF REAL PROPERTY, MONTGOMERY COUNTY, TEXAS

DATE: JANUARY 9, 2026
JOB NO: 15619 COE LOOP
CLIENT: TBD
DRAWN BY: P.C.S.

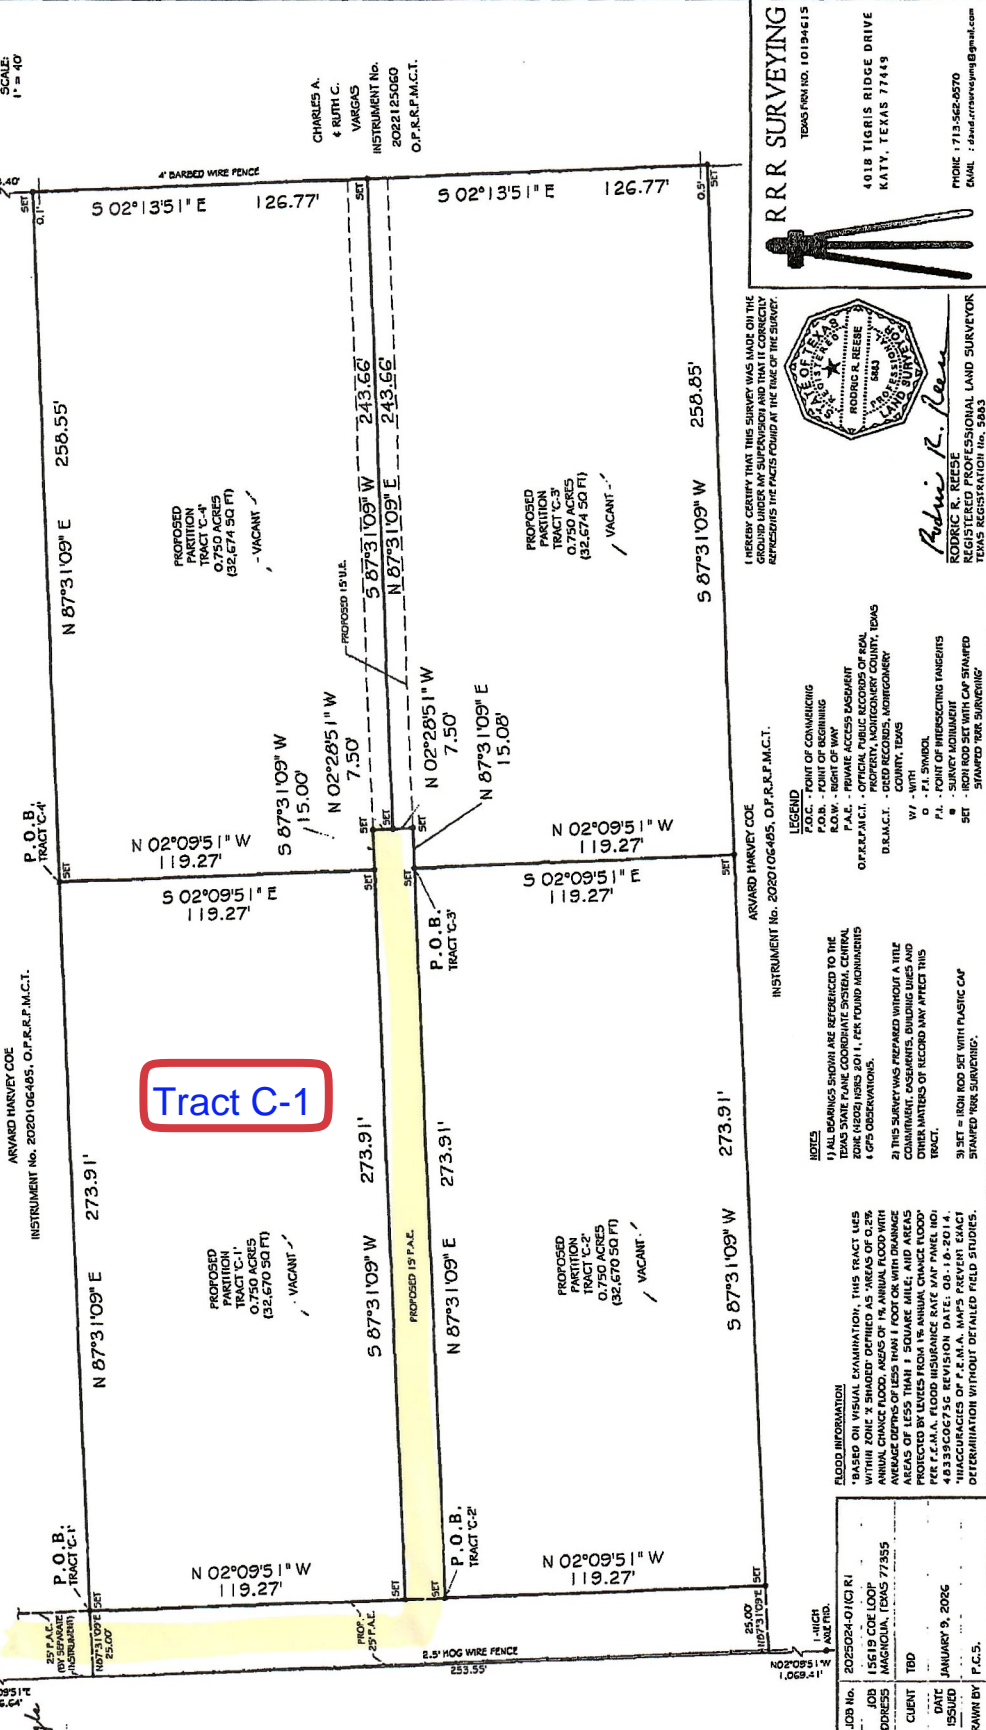

Tract C-1

CHARLES A.
+ RUTH C.
VARGAS
INSTRUMENT No.
2022125060
O.P.R.F.M.C.T.

R R R SURVEYING
TEAS REG. NO. 10194615
4018 TIGRIS RIDGE DRIVE
KATY, TEXAS 77449
PHONE: 713-562-0570


Rodric R. Reece
RODRIC R. REECE
REGISTERED PROFESSIONAL LAND SURVEYOR

ARVARD HARVEY COE
INSTRUMENT No. 2020106485, O.P.R.F.M.C.T.

LEGEND
P.O.B. - POINT OF BEGINNING

NOTES
2) THIS SURVEY WAS PREPARED WITHOUT A TITLE COMMITMENT, DEDICATIONS, DRAINAGE LINES AND OTHER MATTERS OF RECORD MAY AFFECT THIS TRACT.
3) S.E.T. = IRON ROD SET WITH PLASTIC CAP
S.E.T. = STAMPED FOR SURVEYING

FLOOD INFORMATION
4) ACCURACIES OF P.E.M.A. MAP'S PRESENT EXACT DETERMINATION WITHOUT DETAILED FIELD STUDIES.