




FLATWORK	B.L. BUILDING LINE	T.O.F. TOP OF FORM	U.V.E. UNOBSTRUCTED VISIBILITY EASEMENT	⊗ MANHOLE
PROPERTY LINE	B.L.(FL) FRONT LOAD BUILDING LINE	U.E. UTILITY EASEMENT	MA.CC.E. MAINTENANCE & ACCESS EASEMENT	⊠ GRATE DRAIN
BUILDING LINE	B.L.(SW) SWING IN BUILDING LINE	W.L.E. WATER LINE EASEMENT	AC.CE. ACCESS EASEMENT	⊞ PAD MOUNTED TRANSFORMER
EASEMENT	B.L.(C) CAR BUILDING LINE	STW.S.E. STORM SEWER EASEMENT	A.E. AERIAL EASEMENT	⊕ ELECTRIC BOX
WOODEN FENCE	G.B.L. GARAGE BUILDING LINE	S.S.E. SANITARY SEWER EASEMENT	D.E. DRAINAGE EASEMENT	⊖ FIBER OPTIC
WROUGHT IRON FENCE	(R.O.) BUILDER GUIDELINES	R.O.W. RIGHT-OF-WAY	E.E. ELECTRIC EASEMENT	⊙ TELEPHONE PEDESTAL
CHAIN LINK FENCE	FF FINISHED FLOOR	P.A.E. PRIVATE ACCESS EASEMENT	⊗ WATER VALVE	⊕ GAS METER
OVERHEAD ELECTRIC	EXT. EXTENDED	P.U.E. PRIVATE UTILITY EASEMENT	⊗ FIRE HYDRANT	⊕ CABLE PEDESTAL
	PROP. PROPOSED	P.V.T. PRIVATE	⊕ MONUMENT	⊕ WATER METER
	ELEV. ELEVATION	FND. FOUND	⊕ POWER POLE	⊕ GUY ANCHOR
				⊕ MANHOLE & INLET
				⊕ VAULT

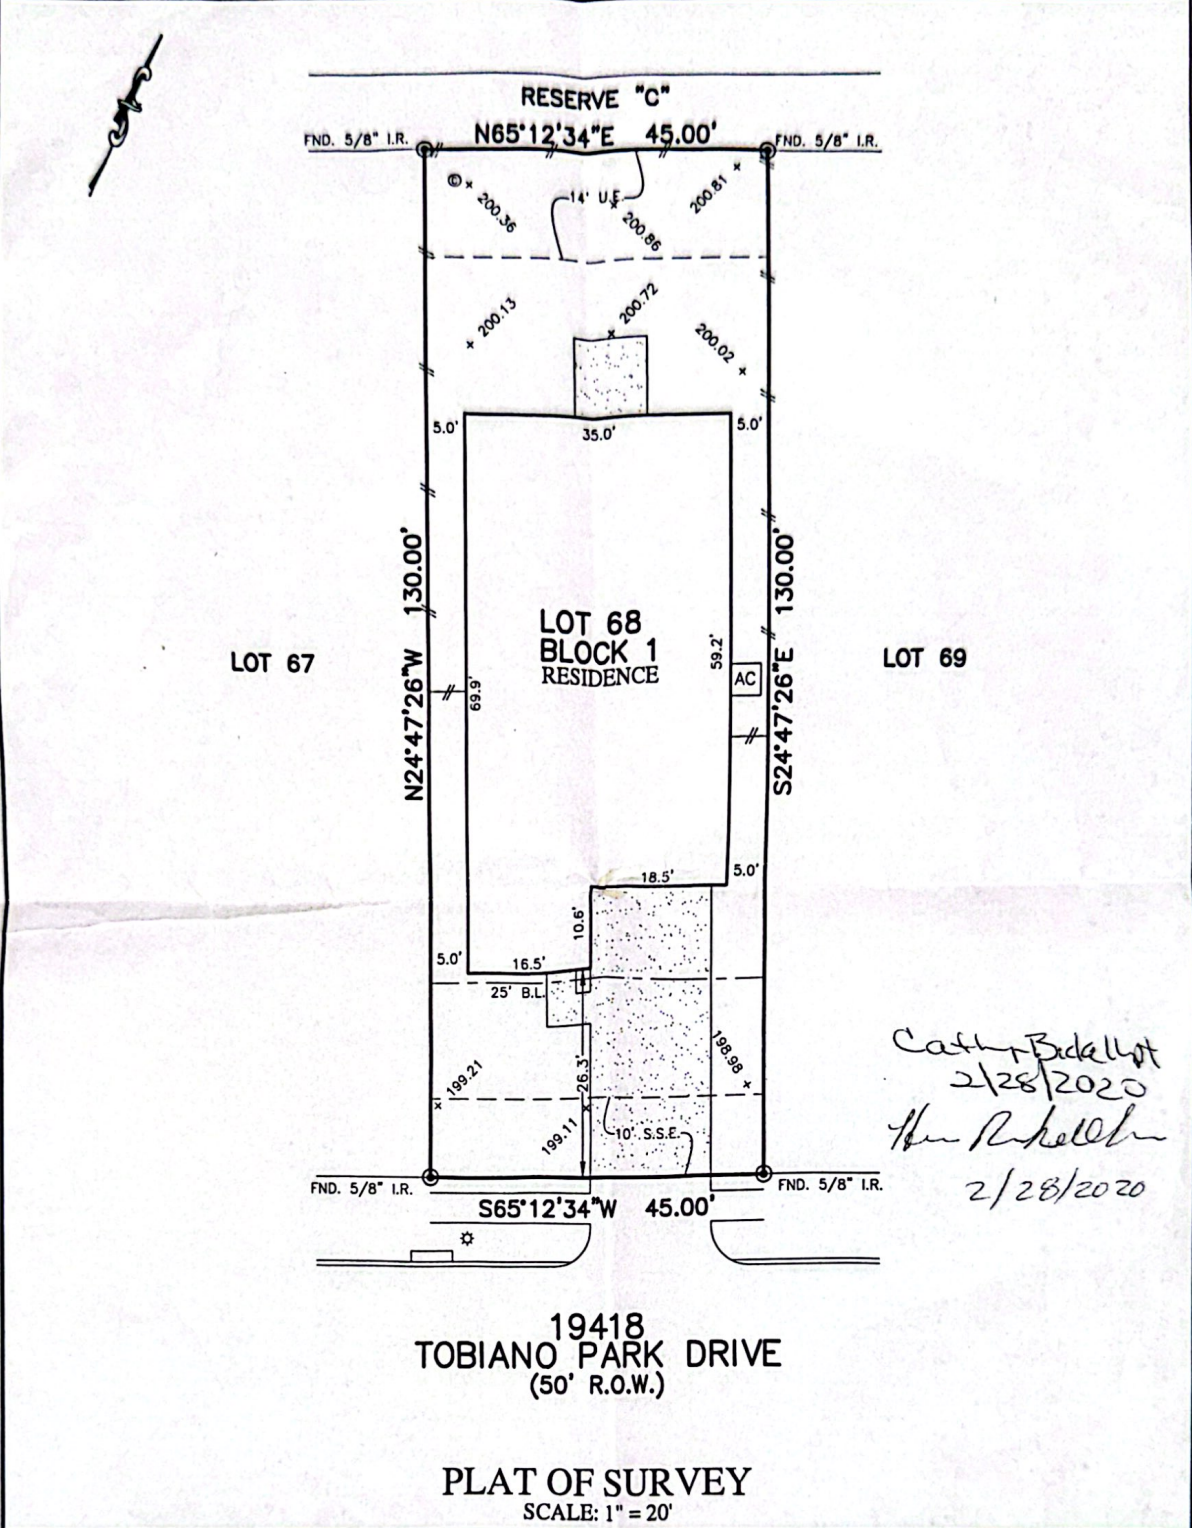

Cathy Bickelhaft
2/28/2020
Heinrich Bickelhaft
2/28/2020

NOTES:
 1. ALL BEARINGS SHOWN HEREON ARE BASED ON THE RECORDED PLAT.
 2. ALLPOINTS LAND SURVEY, INC. IS NOT LIABLE FOR ANY DAMAGES DUE TO INFORMATION NOT PROVIDED TO SURVEYOR OR BUILDER PLACING ANY IMPROVEMENTS WITHIN A BUILDING LINE OR EASEMENT.
 3. SUBJECT TO APPLICABLE RESTRICTIVE COVENANTS LISTED IN ITEM 10-A, SCHEDULE "B" OF TITLE COMMITMENT ISSUED BY FIRST AMERICAN TITLE INSURANCE Co. UNDER G.F. No. 2404393-27.
 4. AGREEMENT FOR UNDERGROUND ELECTRIC SERVICE PER C.F. No. RP-2019-205968.
 5. ALL ELEVATIONS SHOWN HEREON ARE BASED ON GPS OBSERVATIONS.

FOR: CATHRYN BICKELHAUPT AND HEINRICH BICKELHAUPT
 ADDRESS: 19418 TOBIANO PARK DRIVE
 ALLPOINTS JOB#: BH181770 BY: JMM
 G.F.: 2404393-27
 JOB:
 FLOOD ZONE: X
 COMMUNITY PANEL:
 48201C0215L
 EFFECTIVE DATE: 6/18/2007
 LOMR: DATE:

**LOT 68, BLOCK 1,
AMIRA, SECTION 3,
FILM CODE NO. 688340, MAP RECORDS,
HARRIS COUNTY, TEXAS**

I HEREBY CERTIFY THAT THIS PLAT REPRESENTS THE RESULTS OF A SURVEY MADE ON THE GROUND, ON THE 24TH DAY OF OCTOBER, 2019.

J.R. January

