
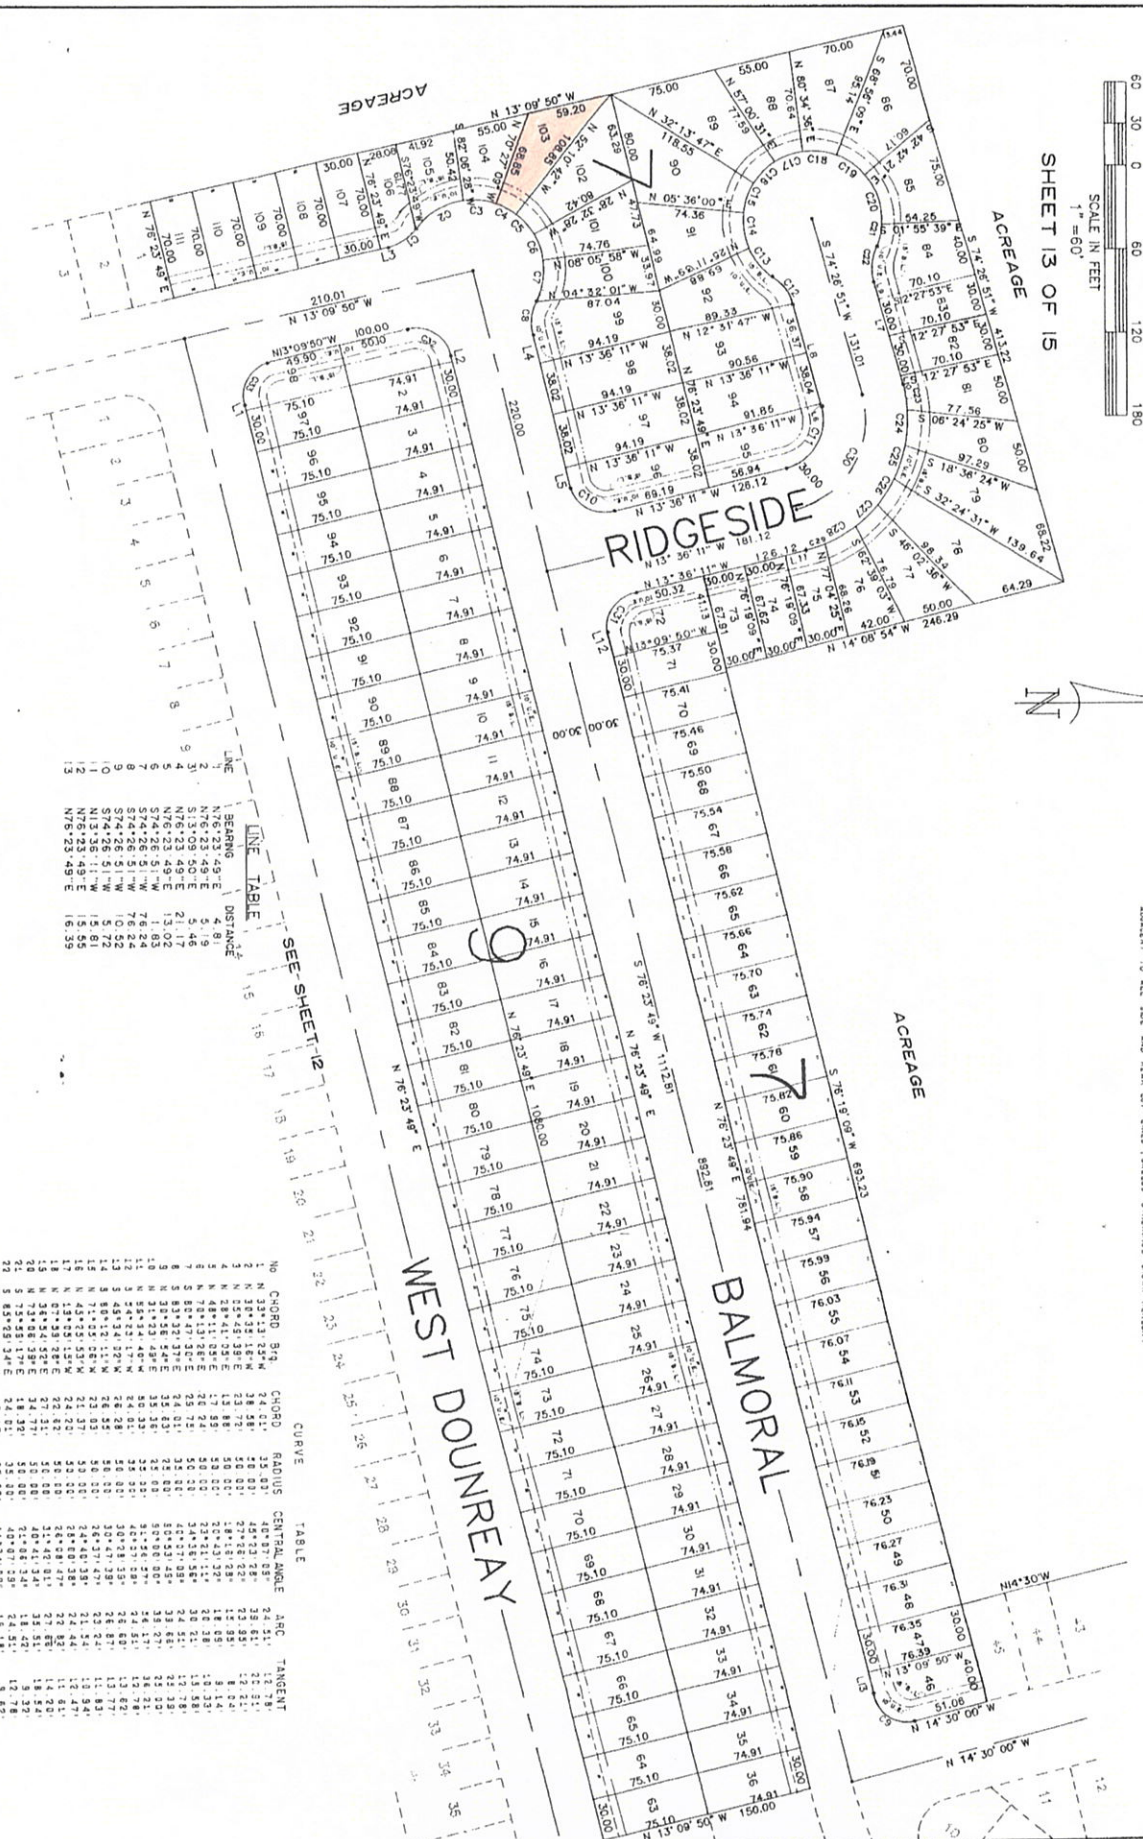


# LAKE CONROE VILLAGE

SHEET 13 OF 15

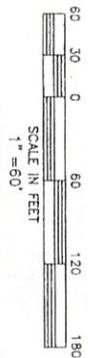

ACREAGE

ACREAGE

ACREAGE

WEST DUNREAY

RIDGESIDE

BALMORAL

SEE SHEET 12

LINE TABLE

LINE	BEARING	DISTANCE

CURVE TABLE

NO	CHORD	CHORD	RADIUS	CENTRAL ANGLE	ARC	TANGENT
NOTE: THERE IS REVISIONS A 5' BUILDING SETBACK LINE AND A 5' UTILITIES EASEMENT ADJACENT TO ALL SIDE AND REAR LOT LINES. DIMENSIONS OTHERWISE SHOWN HEREON.

8801338

Calvin F. - 8801338