


\*REFERENCE BEARING FROM  
SUBDIVISION PLAT (SEE TITLE)  
ALL OTHER BEARINGS ARE  
RELATIVE TO THIS BEARING

NOTE: SINGLAR LAND SURVEYING, INC.  
LOCATED THE ORIGINAL MONUMENTS  
OF THIS SUBDIVISION. ALL 1ST  
MONUMENTS ARE BASED OFF OF  
THOSE ORIGINAL MONUMENTS.

- LEGEND
- ① = 1/2" IRON BAR WITH A RED CAP MARKED "M & G" FOUND SET IN THE GROUND
  - (F) = FIELD BEARING
  - (P) = PLAT BEARING
  - = WOOD FENCE
  - R.O.W. = RIGHT-OF-WAY
  - COV. = COVERED
  - CONC. = CONCRETE

- ELEC. = ELECTRIC
- CATV = CABLE TELEVISION
- AC = AIR CONDITIONER
- △ = DECK ANGLE
- CHD BRG = CHORD BEARING
- CHD DIST = CHORD DISTANCE
- WM ⊗ = WATER METER
- WV ⊗ = WATER VALVE
- ⊗ = FIRE HYDRANT

NORTH  
SCALE: 1" = 20'

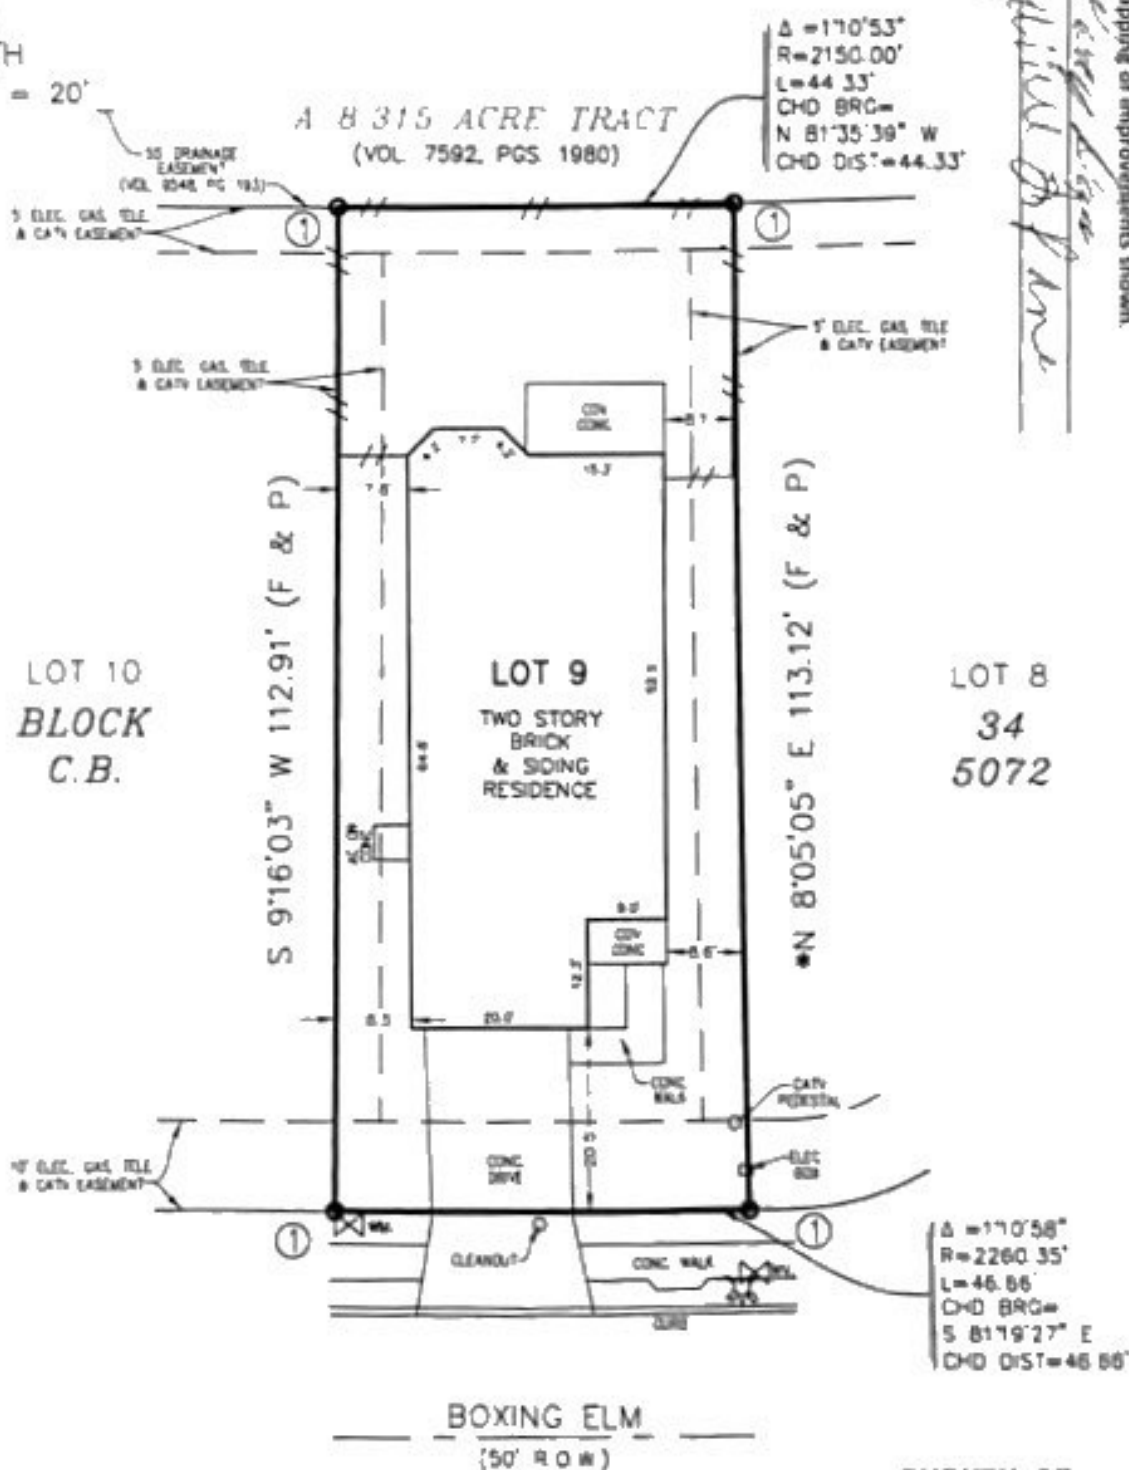

The survey is hereby accepted with the  
discrepancies, conflicts or shortages in area of  
boundary lines, encroachments, protrusions, or  
overlapping of improvements shown.

*[Signature]*

