


MARCELLA STREET

(60' R.O.W.)
VOL.34, PG12, H.C.M.R.

FATIMA LANE
(R.O.W. VARIES)

N 87°33'28" E 4.50'

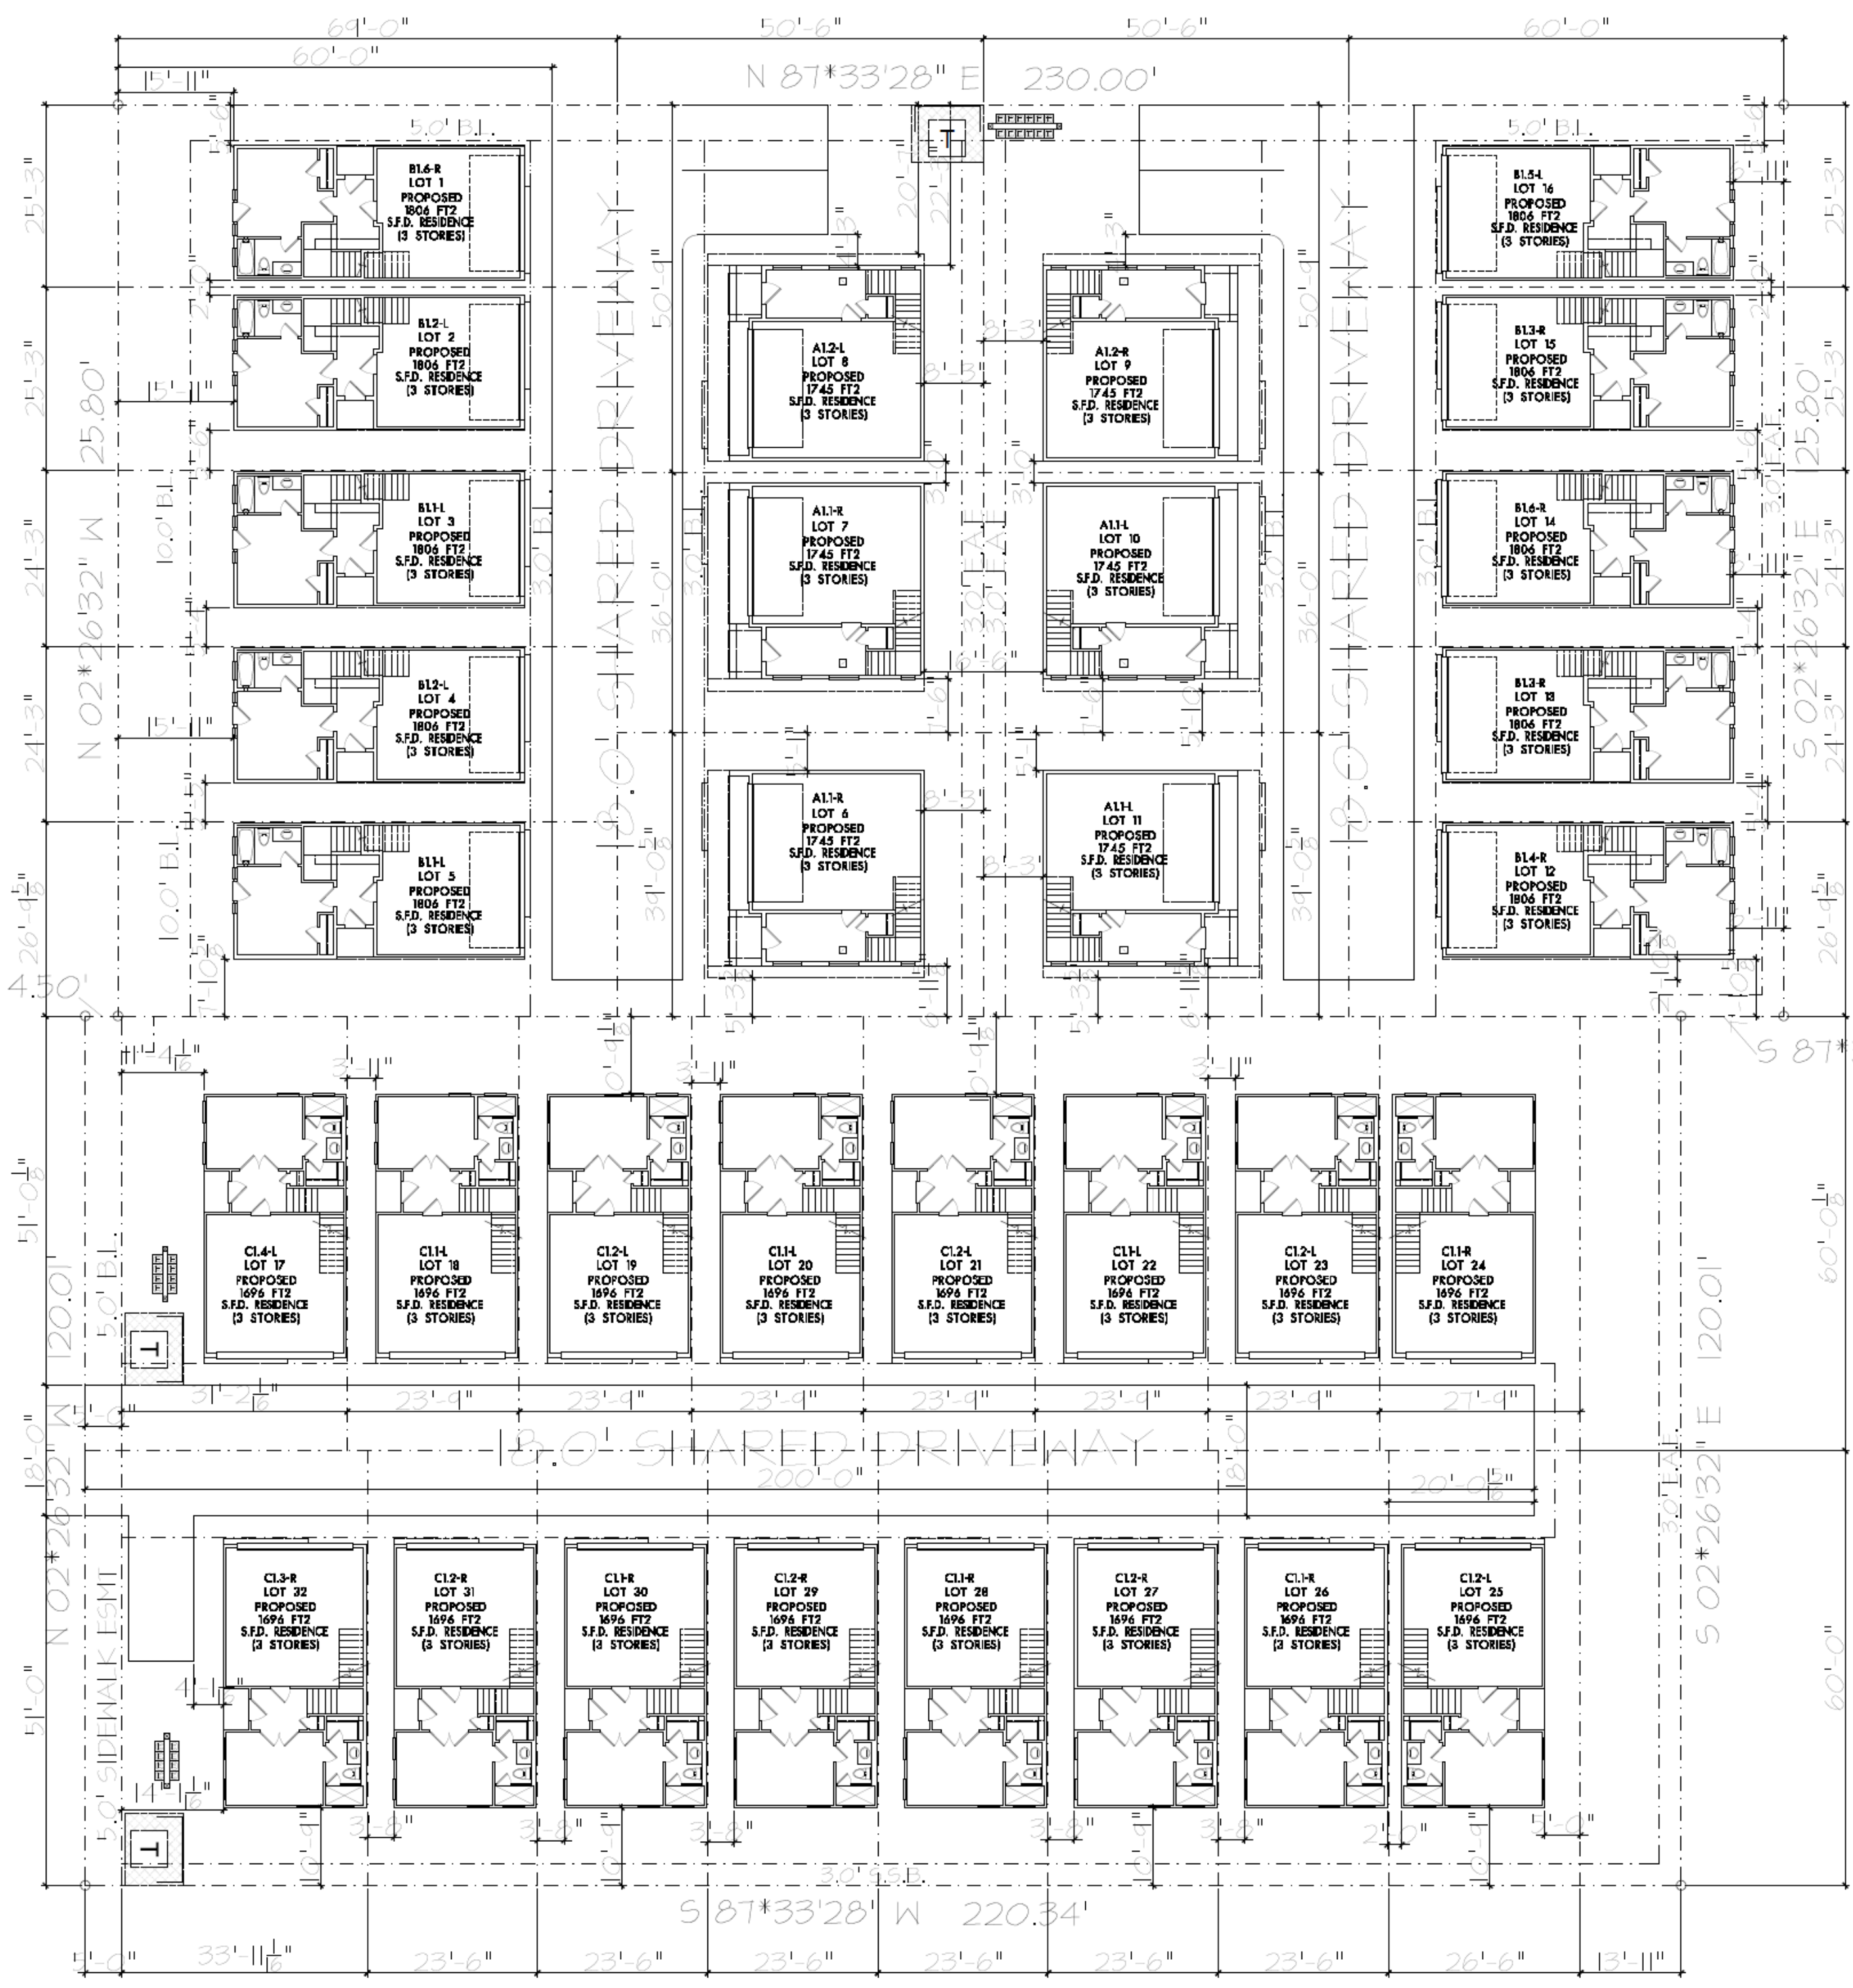

S 87°33'28" W 14.16'

S 02°26'32" E 120.01'

S 87°33'28" W 220.34'

33'-11 1/16"

23'-6"

23'-6"

23'-6"

23'-6"

23'-6"

23'-6"

26'-6"

13'-11"

N 02°26'32" W 120.01'

5.0' SIDEWALK ESMT

5.0' B.I.

5.0' B.I.

5.0' B.I.

5.0' B.I.

5.0' B.I.

5.0' B.I.

5.0' B.I.

5.0' B.I.

18.0' SHARED DRIVEWAY

18.0' SHARED DRIVEWAY

18.0' SHARED DRIVEWAY

