


GF NO CTH-WD-CTT20734749TF CHICAGO TITLE
 ADDRESS: 7711 OXFORDSHIRE DRIVE
 SPRING, TEXAS 77379
 BORROWER: CHRISTOPHER THOMAS DRINKWINE

LOT 2, BLOCK 3 MEMORIAL NORTHWEST, SECTION 16

A SUBDIVISION IN HARRIS COUNTY, TEXAS
 ACCORDING TO THE MAP OR PLAT THEREOF RECORDED
 IN VOLUME 332, PAGE 149 OF THE MAP RECORDS
 OF HARRIS COUNTY, TEXAS

SCALE: 1" = 30'

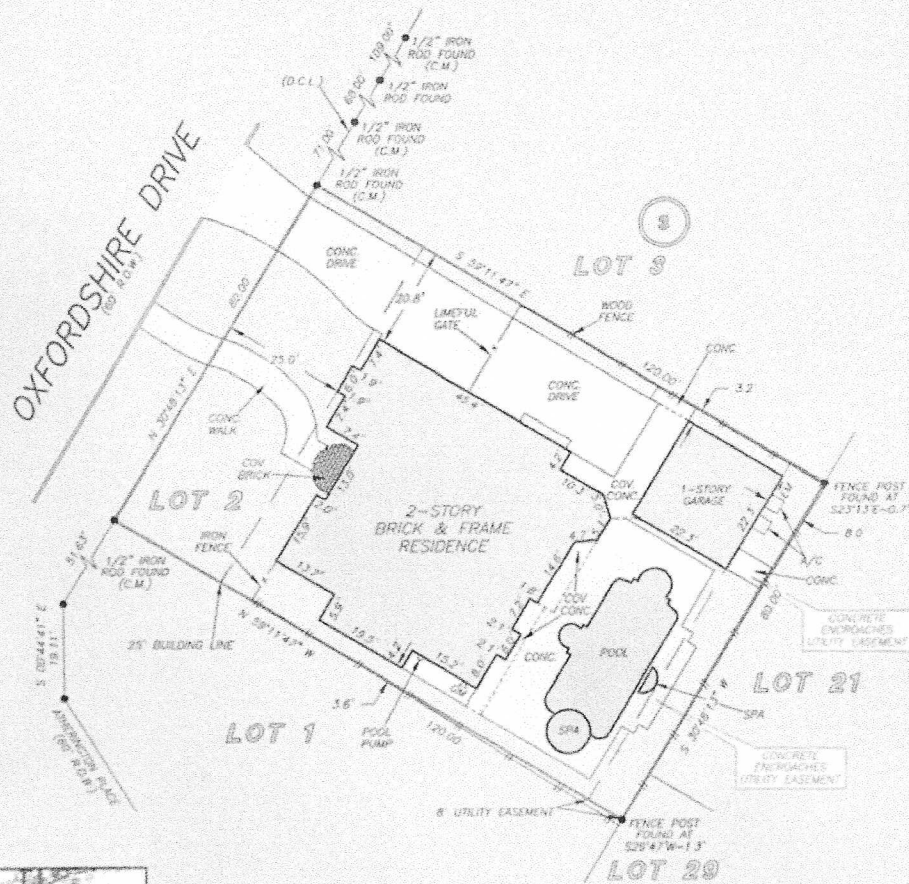

NOTE: H.L.A.P. ELECTRIC DISTRIBUTION FACILITIES EASEMENT AS PER H.C.C.F. NO. #452910 (DOES NOT AFFECT)

THIS PROPERTY DOES NOT LIE WITHIN THE 100 YEAR FLOOD PLAIN AS PER FIRM PANEL NO. 48201C 0243 M MAP REVISION: 10/16/13
 ZONE X
 BASED ONLY ON VISUAL EXAMINATION OF MAPS. INADEQUACIES OF FEMA MAPS PREVENT EXACT DETERMINATION WITHOUT DETAILED FIELD STUDY


A SUBSURFACE INVESTIGATION WAS BEYOND THE SCOPE OF THIS SURVEY

D.C.L. = DIRECTIONAL CONTROL LINE
 RECORD BEARING VOL. 332 PG. 149, H.C.M.P.

DRAWN BY: PC

I HEREBY CERTIFY THAT THIS SURVEY WAS MADE ON THE GROUND THAT THIS PLAT CORRECTLY REPRESENTS THE FACTS FOUND AT THE TIME OF SURVEY AND THAT THERE ARE NO ENCROACHMENTS APPARENT ON THE GROUND, EXCEPT AS SHOWN HEREON. THIS SURVEY IS CERTIFIED FOR THIS TRANSACTION ONLY AND ABSTRACTING PROVIDED IN THE ABOVE REFERENCED TITLE COMMITMENT WAS RELIED UPON IN PREPARATION OF THIS SURVEY.

JAMES P. WALKOWIAK
 PROFESSIONAL LAND SURVEYOR
 NO. 5971
 JOB NO. 20-10132
 DECEMBER 23, 2020

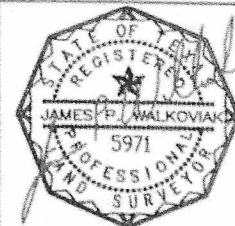

Jordan Schillect
 812-493-6685

Chicago Title
 A National Business System Since 1880

Taryn Fennessy
 281-362-2014



PRECISION
 surveyors