


1814 SOUTH PRAIRIE DRIVE 50' R-0-W

PLAT RECORDED IN FILM CODE NO. 675862, HARRIS COUNTY MAP RECORDS.

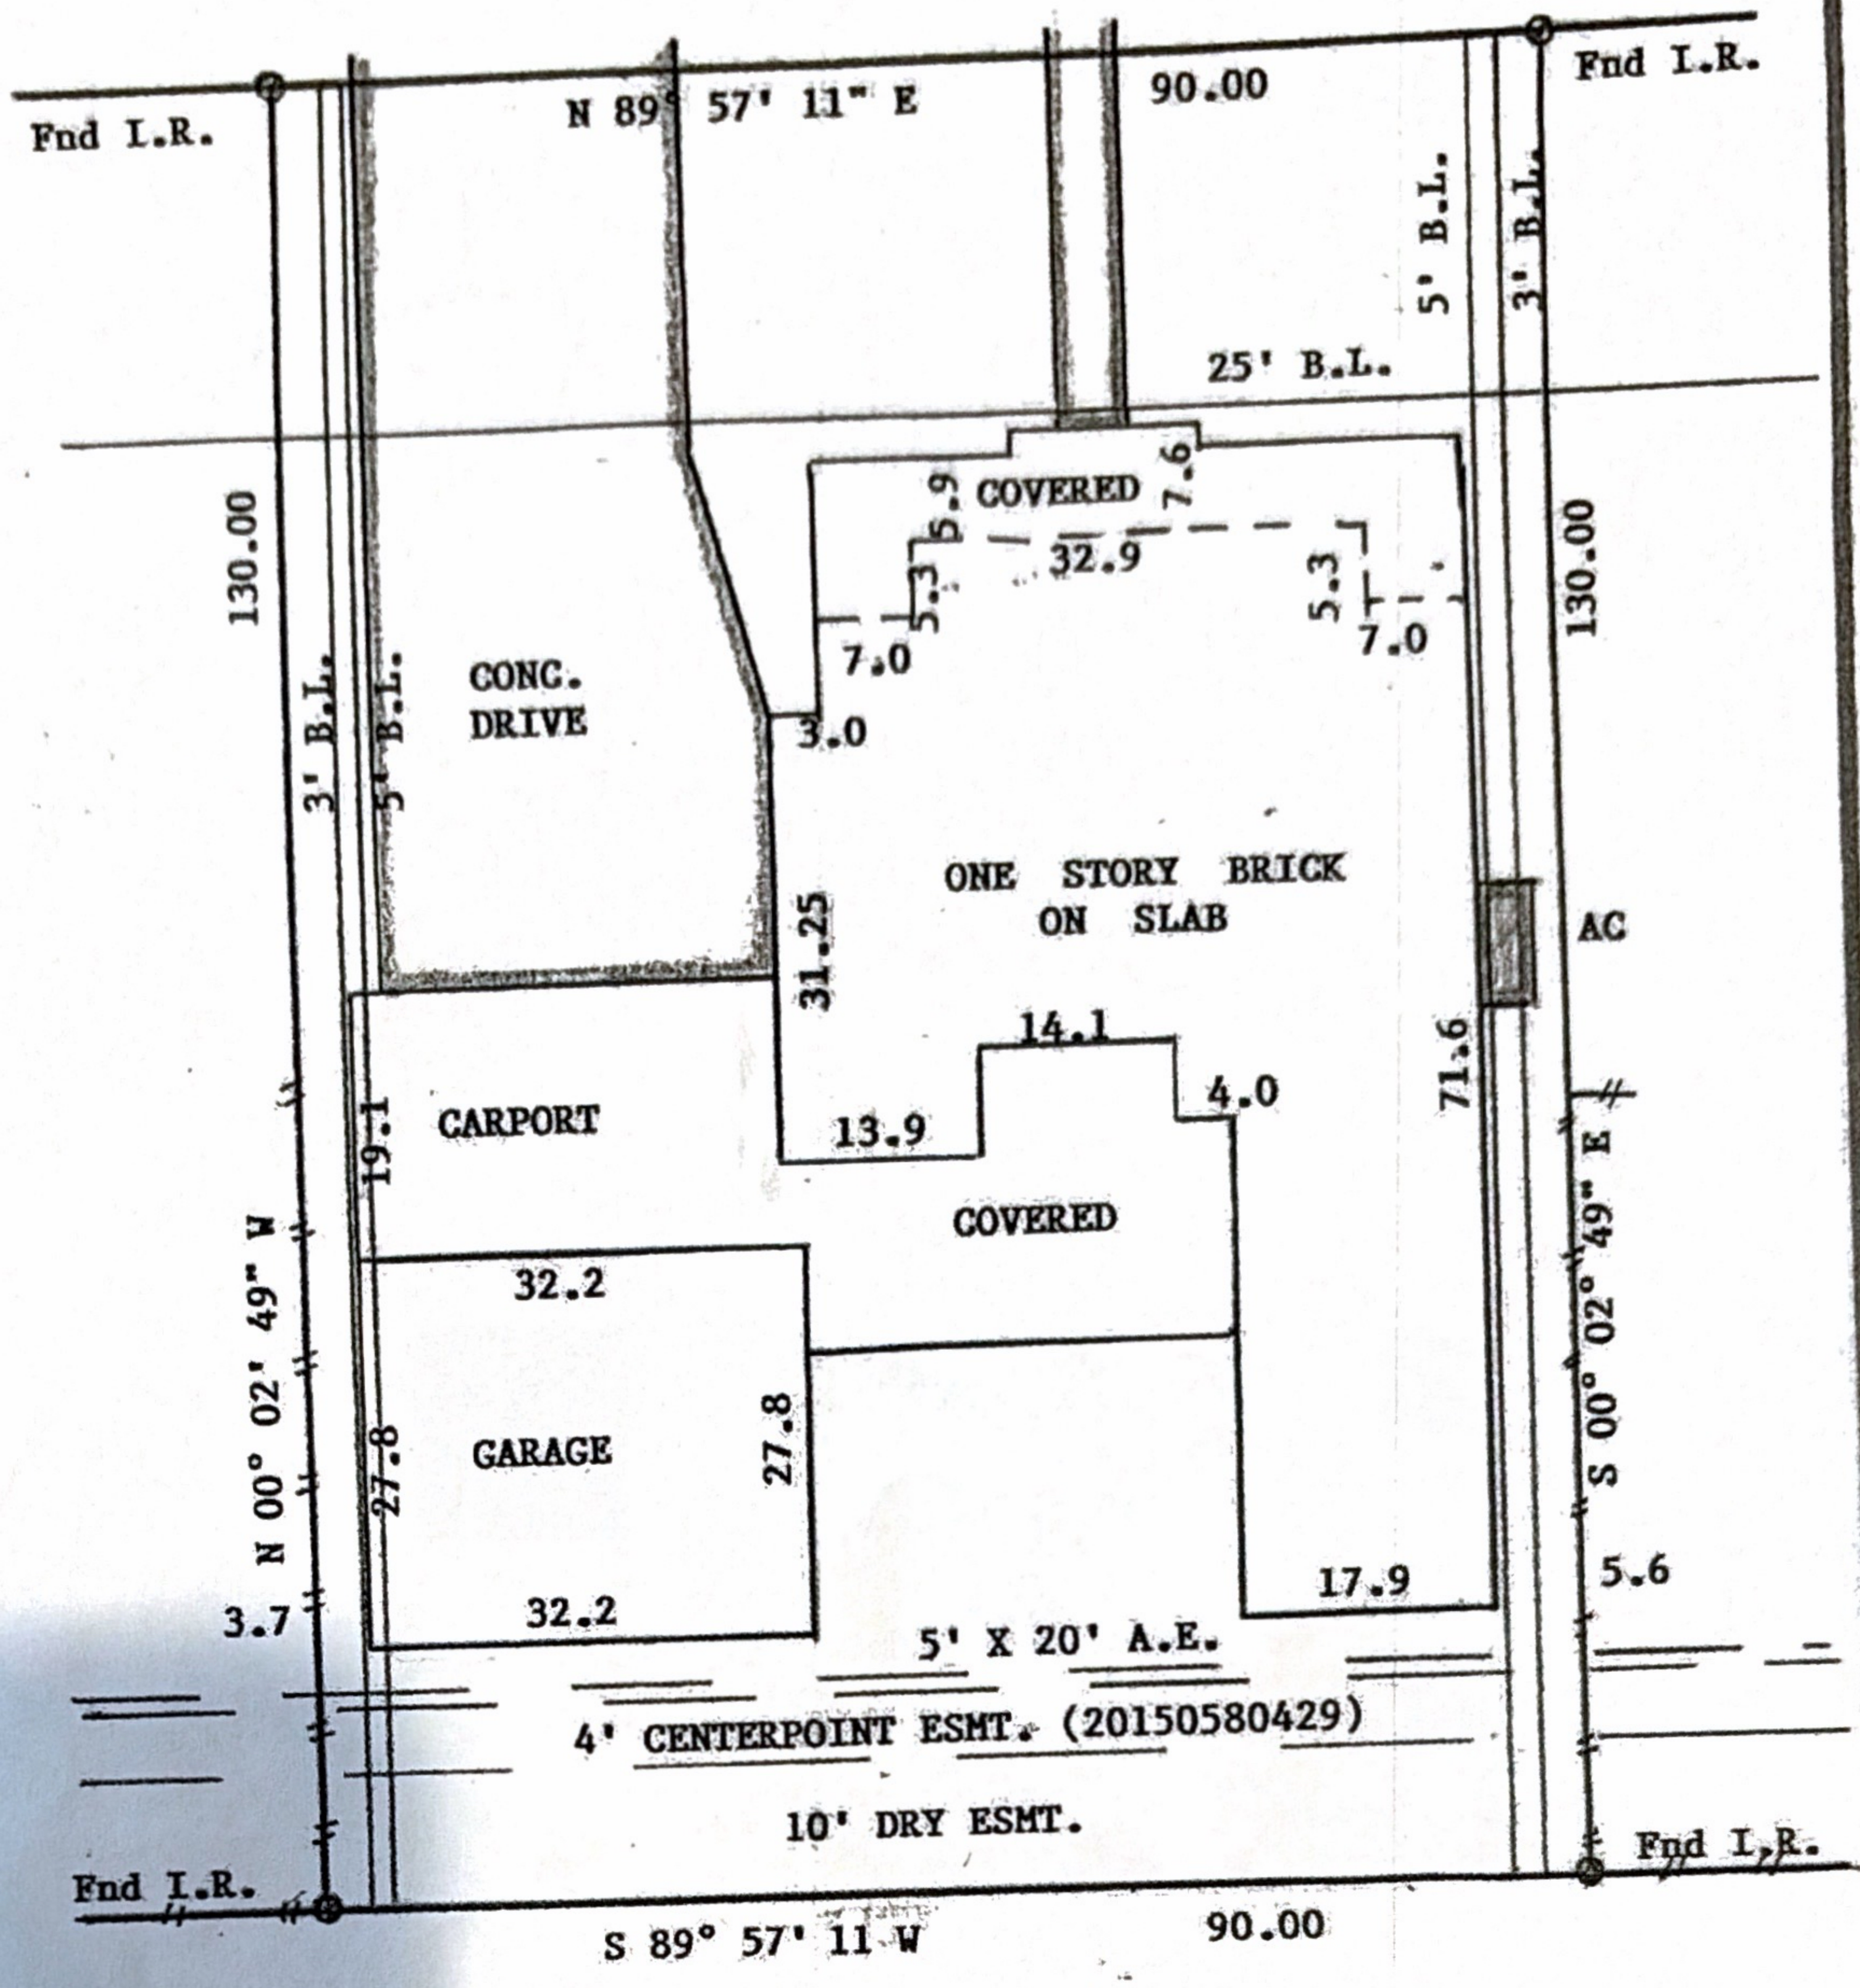


LOT SUBJECT TO RESTRICTIONS AS RECORDED IN FILM CODE NO. 675862, HARRIS COUNTY MAP RECORDS AND UNDER CLERK'S FILE NO. RP-2016-23551 AND RP-2018-37215.
 LOT SUBJECT TO AGREEMENT FOR ELECTRIC SERVICE AS RECORDED UNDER HARRIS COUNTY CLERK'S FILE NO. 20150578396.

JBH *CDH*

SURVEY OF LOT 13, BLOCK 1, ESTATES OF EAST MEADOW, SECTION ONE, DEER PARK, HARRIS COUNTY, TEXAS

SCALE: 1"=20'
 DATE: 5/08/21
 REVISED:
 SURVEY BY: B.L.S.
 DRAWN BY: B.L.S.
 FOR: AMERICAN TITLE
 3022921-02143
 PURCHASER: JAMES B. HARRISON
 AND CONNIE S. HARRISON
 JOB NO: 497
 FIRM 10193000
 billyshanks81@gmail.com

THIS PLAT IS AN ACCURATE REPRESENTATION OF THAT SURVEY MADE ON THE GROUND UNDER MY SUPERVISION. THERE ARE NO APPARENT ENCROACHMENTS OR CONFLICTS ACROSS PROPERTY LINES AT THE TIME OF THIS SURVEY, EXCEPT AS SHOWN HEREON.

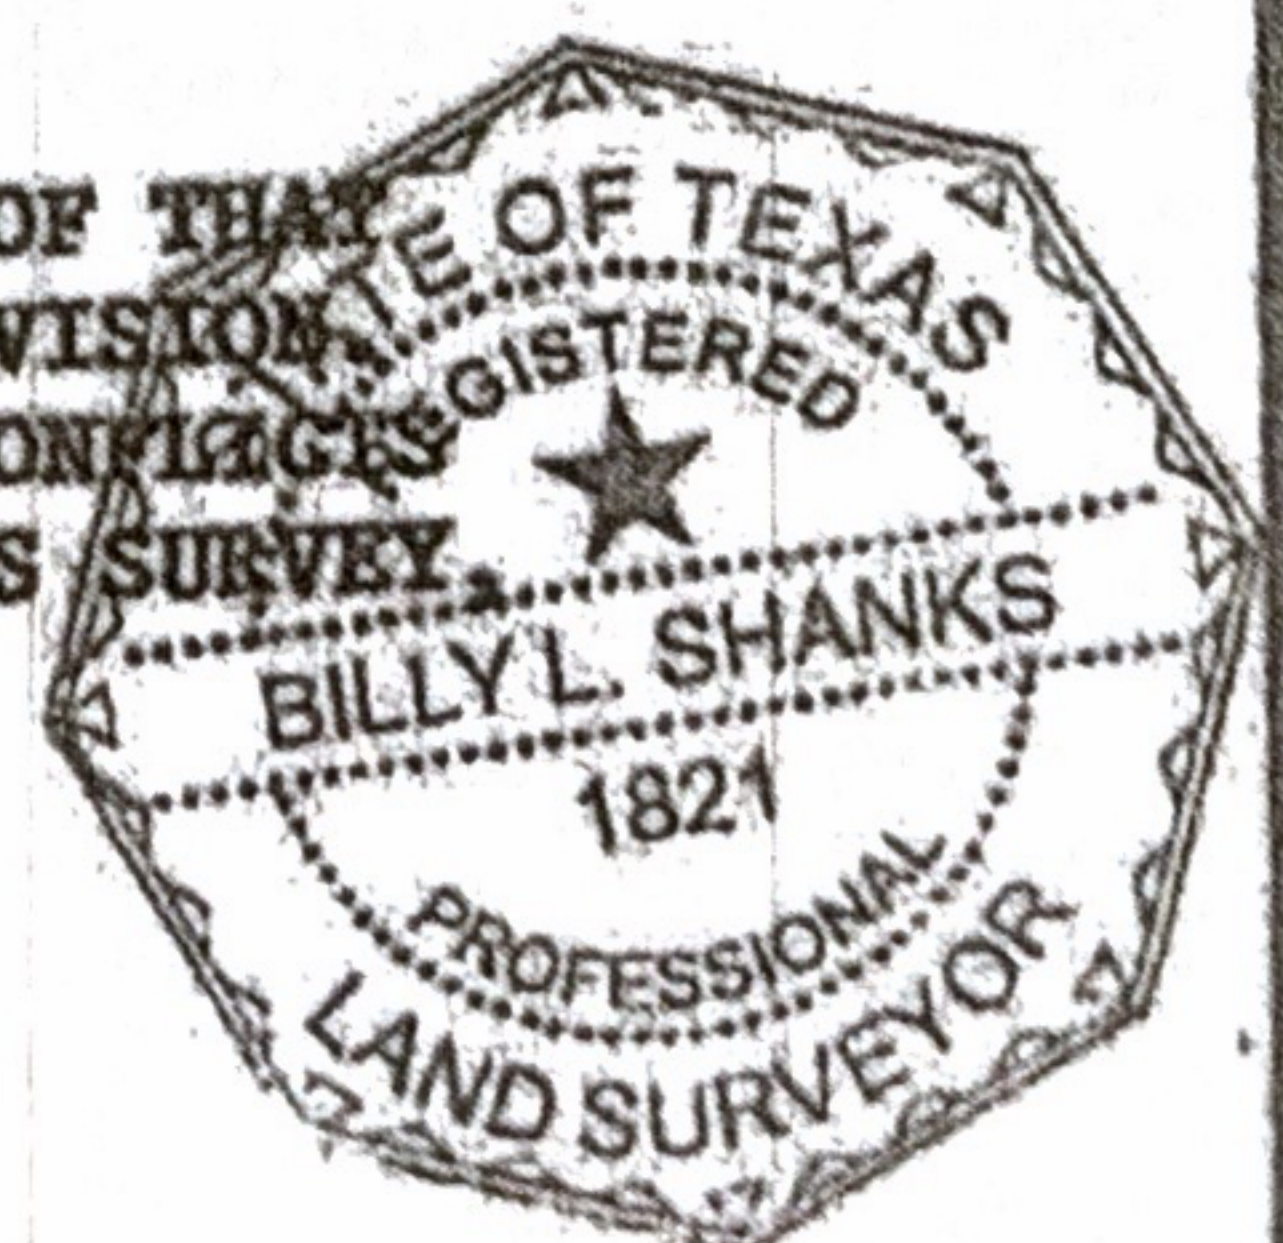

Billy L. Shanks
BILLY L. SHANKS

4902 CAROLINE ST., SEABROOK, TX. 77586 281-808-4789
 FAX 281-942-9009