


TITLE COMPANY:

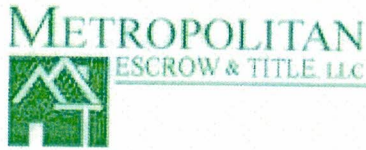

713-9654-0957

G.F. # 1500879

ISSUE DATE:
JULY 14, 2015




SCALE 1"=20'

ARBOR BEND DRIVE
(50' R.O.W.)

RAD=275.00' ARC=72.67'
CB.=N 24°47'13"E CD.=72.46'

N 32°21'27"E
23.37'

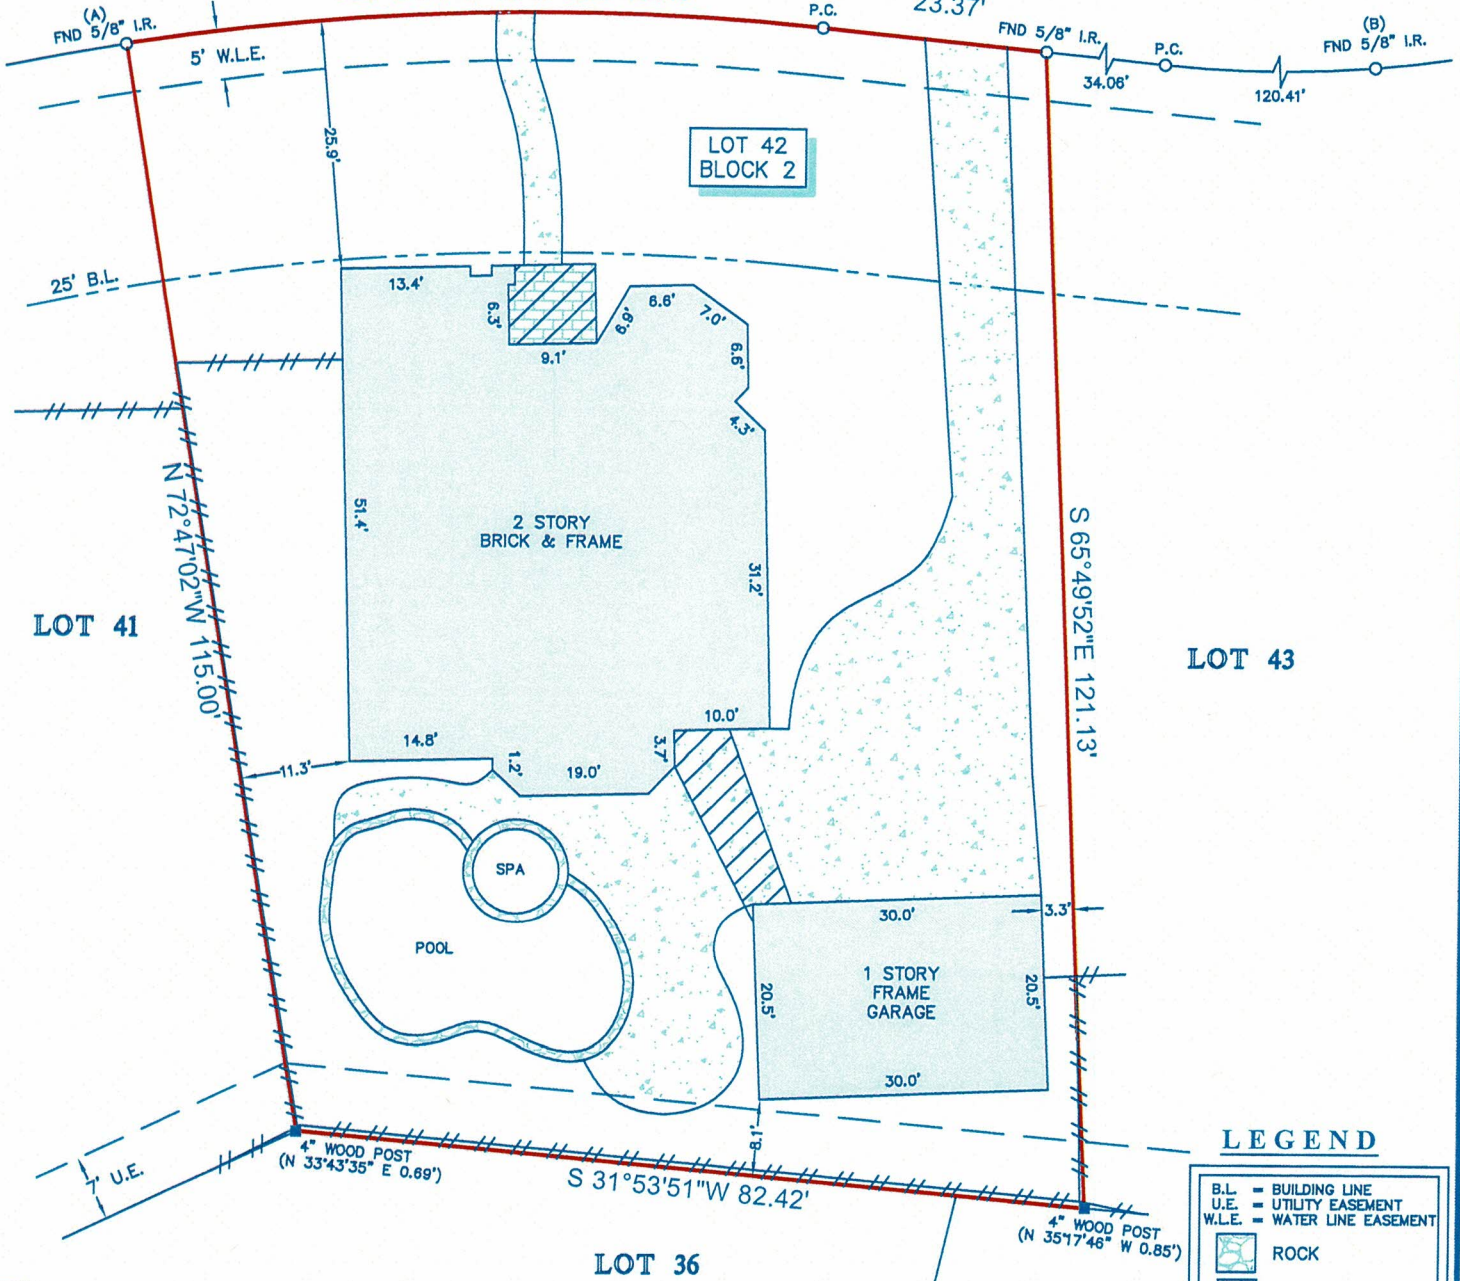

LEGEND

	B.L. = BUILDING LINE
	U.E. = UTILITY EASEMENT
	W.L.E. = WATER LINE EASEMENT
	ROCK
	BRICK
	CONCRETE
	COVERED

- NOTES:**
1. ALL BEARINGS SHOWN HEREON ARE REFERENCED TO THE SUBDIVISION PLAT NAMED BELOW, POINTS (A) AND (B) WERE HELD FOR HORIZONTAL CONTROL.
 2. ABSTRACT INFORMATION FOR THE SUBJECT TRACT WAS PROVIDED BY THE TITLE INSURANCE COMPANY LISTED ABOVE.
 3. THIS SURVEY IS CERTIFIED TO THE TITLE INSURANCE COMPANY LISTED ABOVE FOR THIS TRANSACTION ONLY, IT IS NOT TRANSFERABLE TO ADDITIONAL INSTITUTIONS OR SUBSEQUENT OWNERS.