

V. BUCHANAN
214-01-0222

"A" 0.500
8332834
E. HALE →
← B. MURPHY - 11343
A-264

Called POB of 2.74 ac.
TRACT FOUR-NWC---40 ac. (591/266)
call 2" capped IP

northerly
line 40 ac.

Found 1/2" IR - East side of Post

CALLS & DISTANCES:		
1-2=S	89°16'E	130.0'
2-3=S	00°37'E	895.95'
3-4=N	89°44'W	137.08'
4-1=N	00°10'W	896.95'

westerly
line 40 ac.


ANDREW LO...
2001-053449
10.001 ac

HANKLE
2.74 AC

culvert
RUBY LANE

(FENCE)

895.95'
895.95'
895.95'
2.00 ac
(FENCE)
MICHAEL
DINE WALKER
2106
Lot 19
meter loop

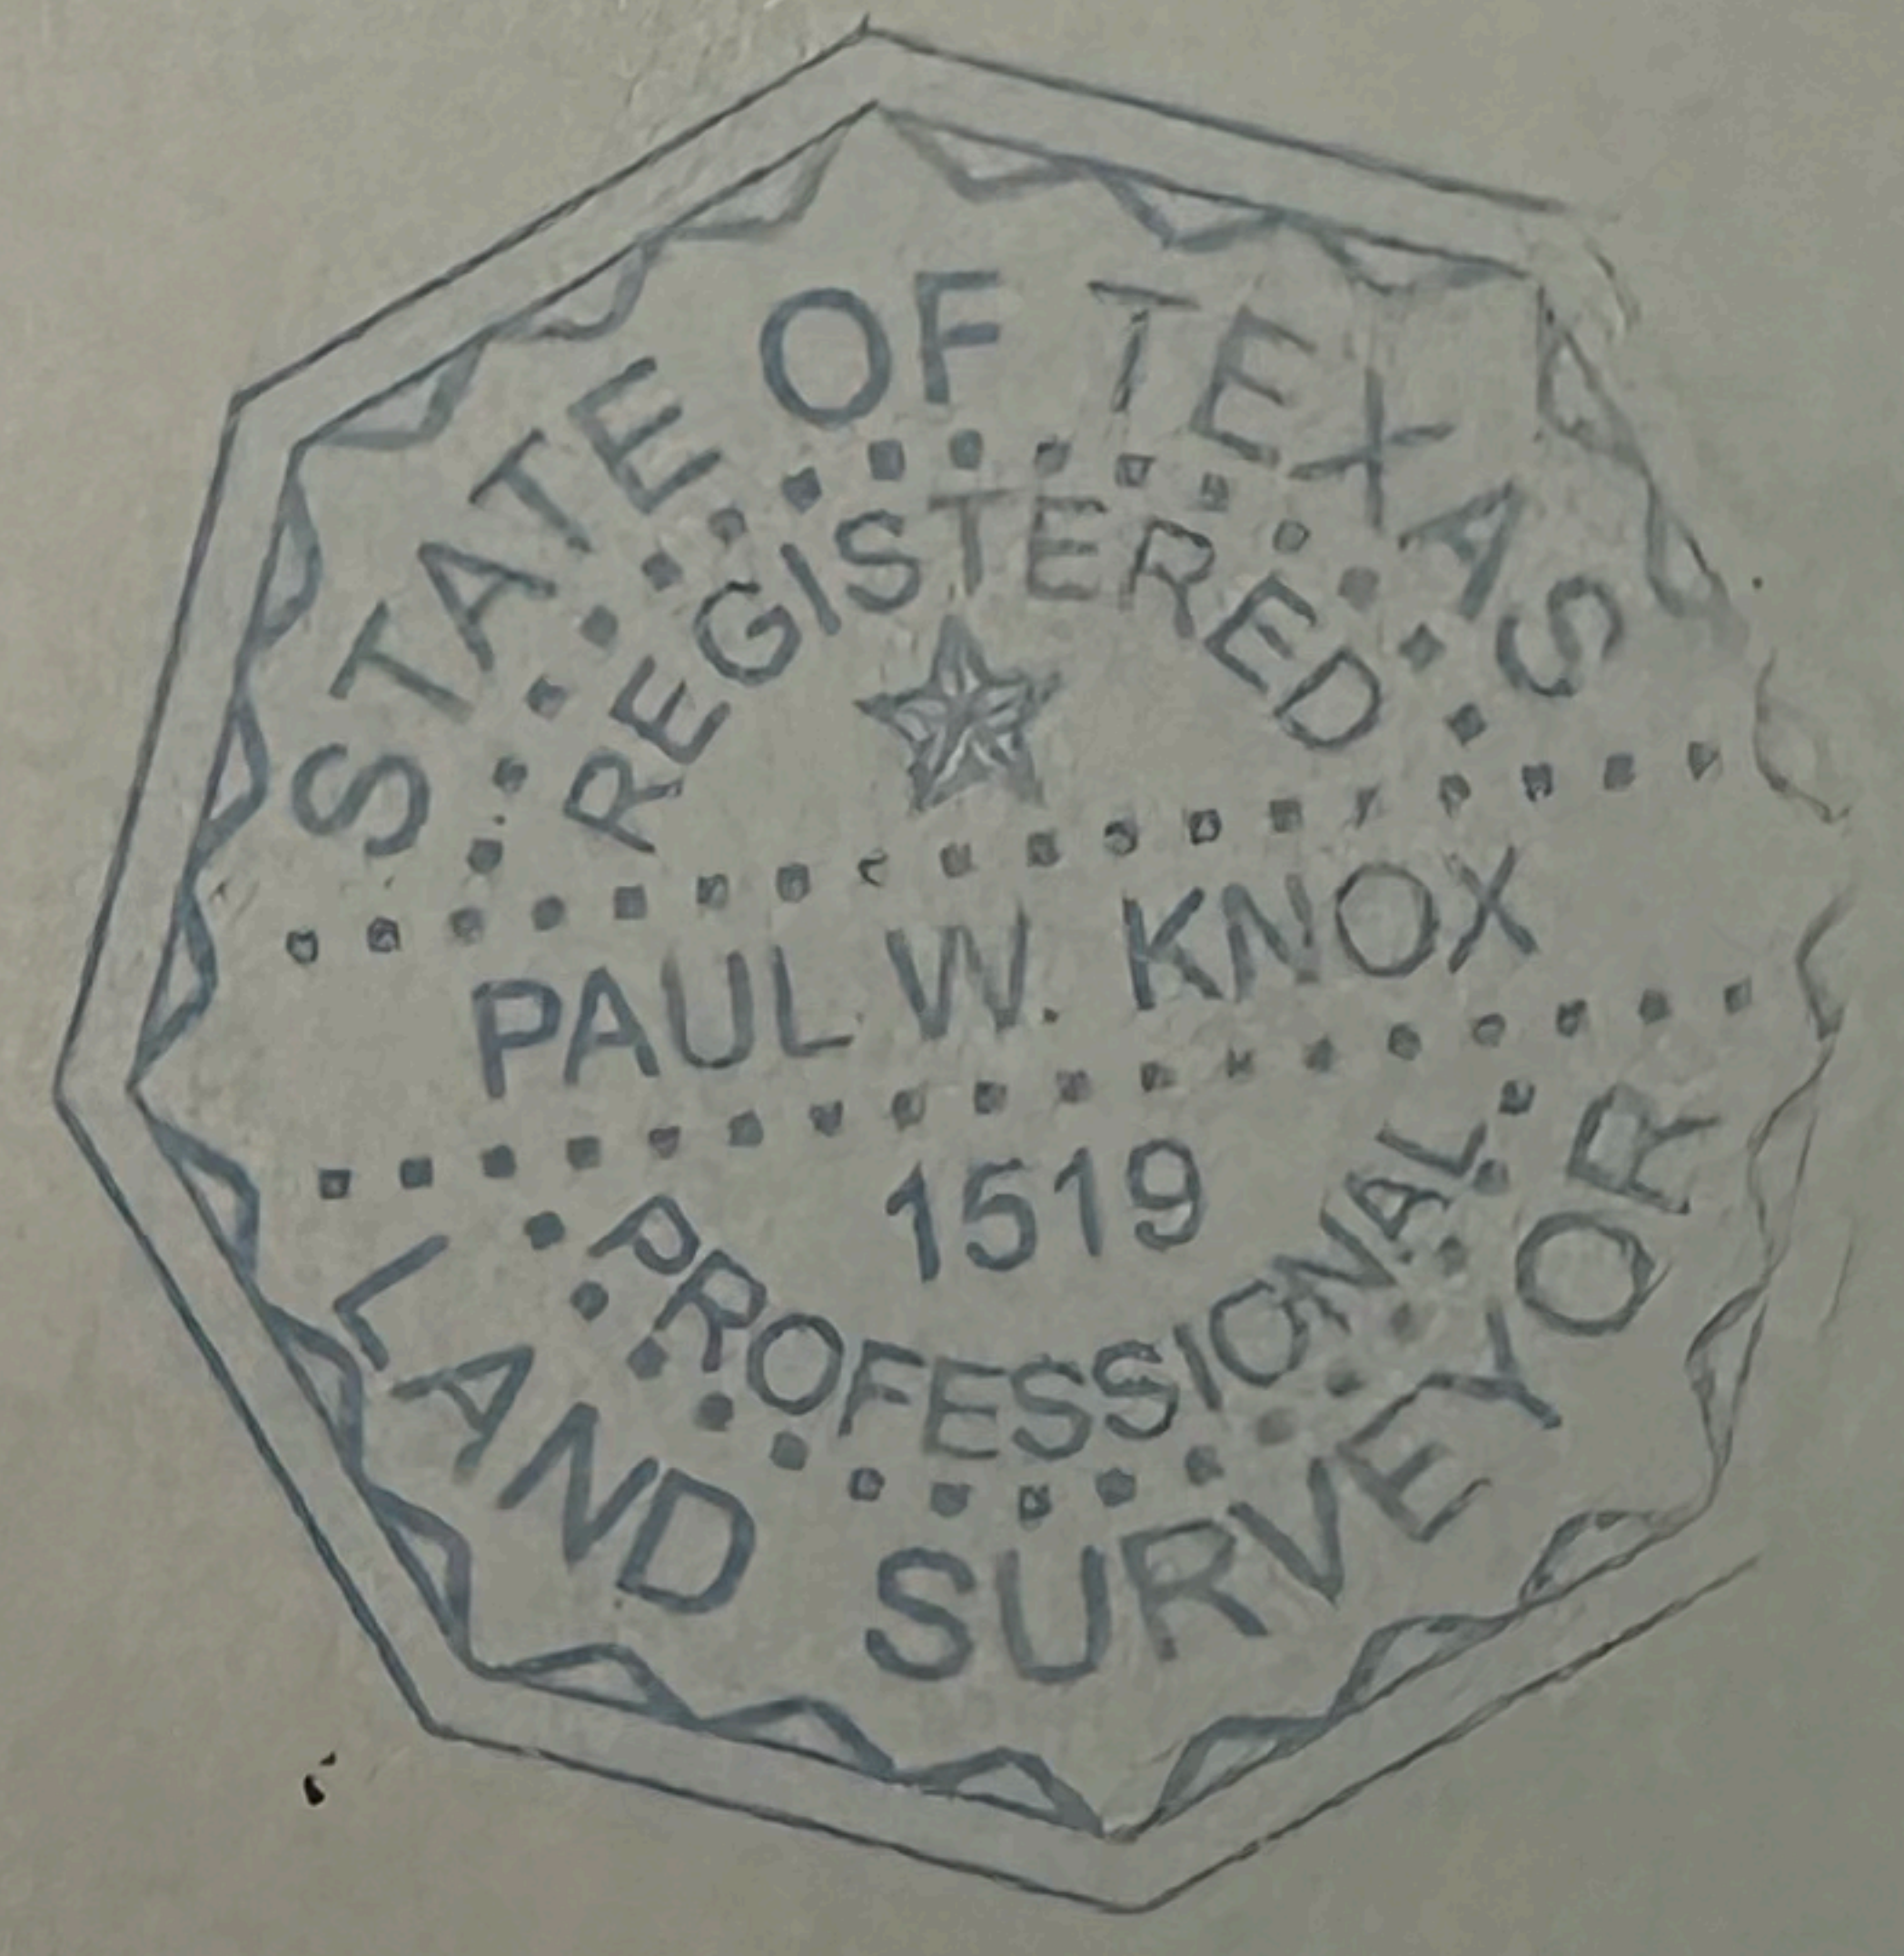

Lot 31
C. FIELDS
0.338 ac
2004-06415

AUTUMN WOODS
SUBDIVISION

Lot 36
(WARE)
(1.5730 ac)

Lot 35
Bobby
FIELDS
COR. POS

8612820
1-1.5732
2-Lot 35

JOHN MOORE SUR. A-360
896.95'
137.08'
COR. POS
210.43
southerly line of
NWC 48.551 ac
40 ac.

MARIA TAM
9500606
13.9522 ac
MARIA TAM
9500606
3.9522 ac
50 ac
(48.551 ac)
474/63 DR

JAMES and C 514 RUBY LA MAGNOLIA, T
SCALE: 1"=200'
DATE: 3/2/2006
HOME ON PROPERT