


SCALE 1" = 25'

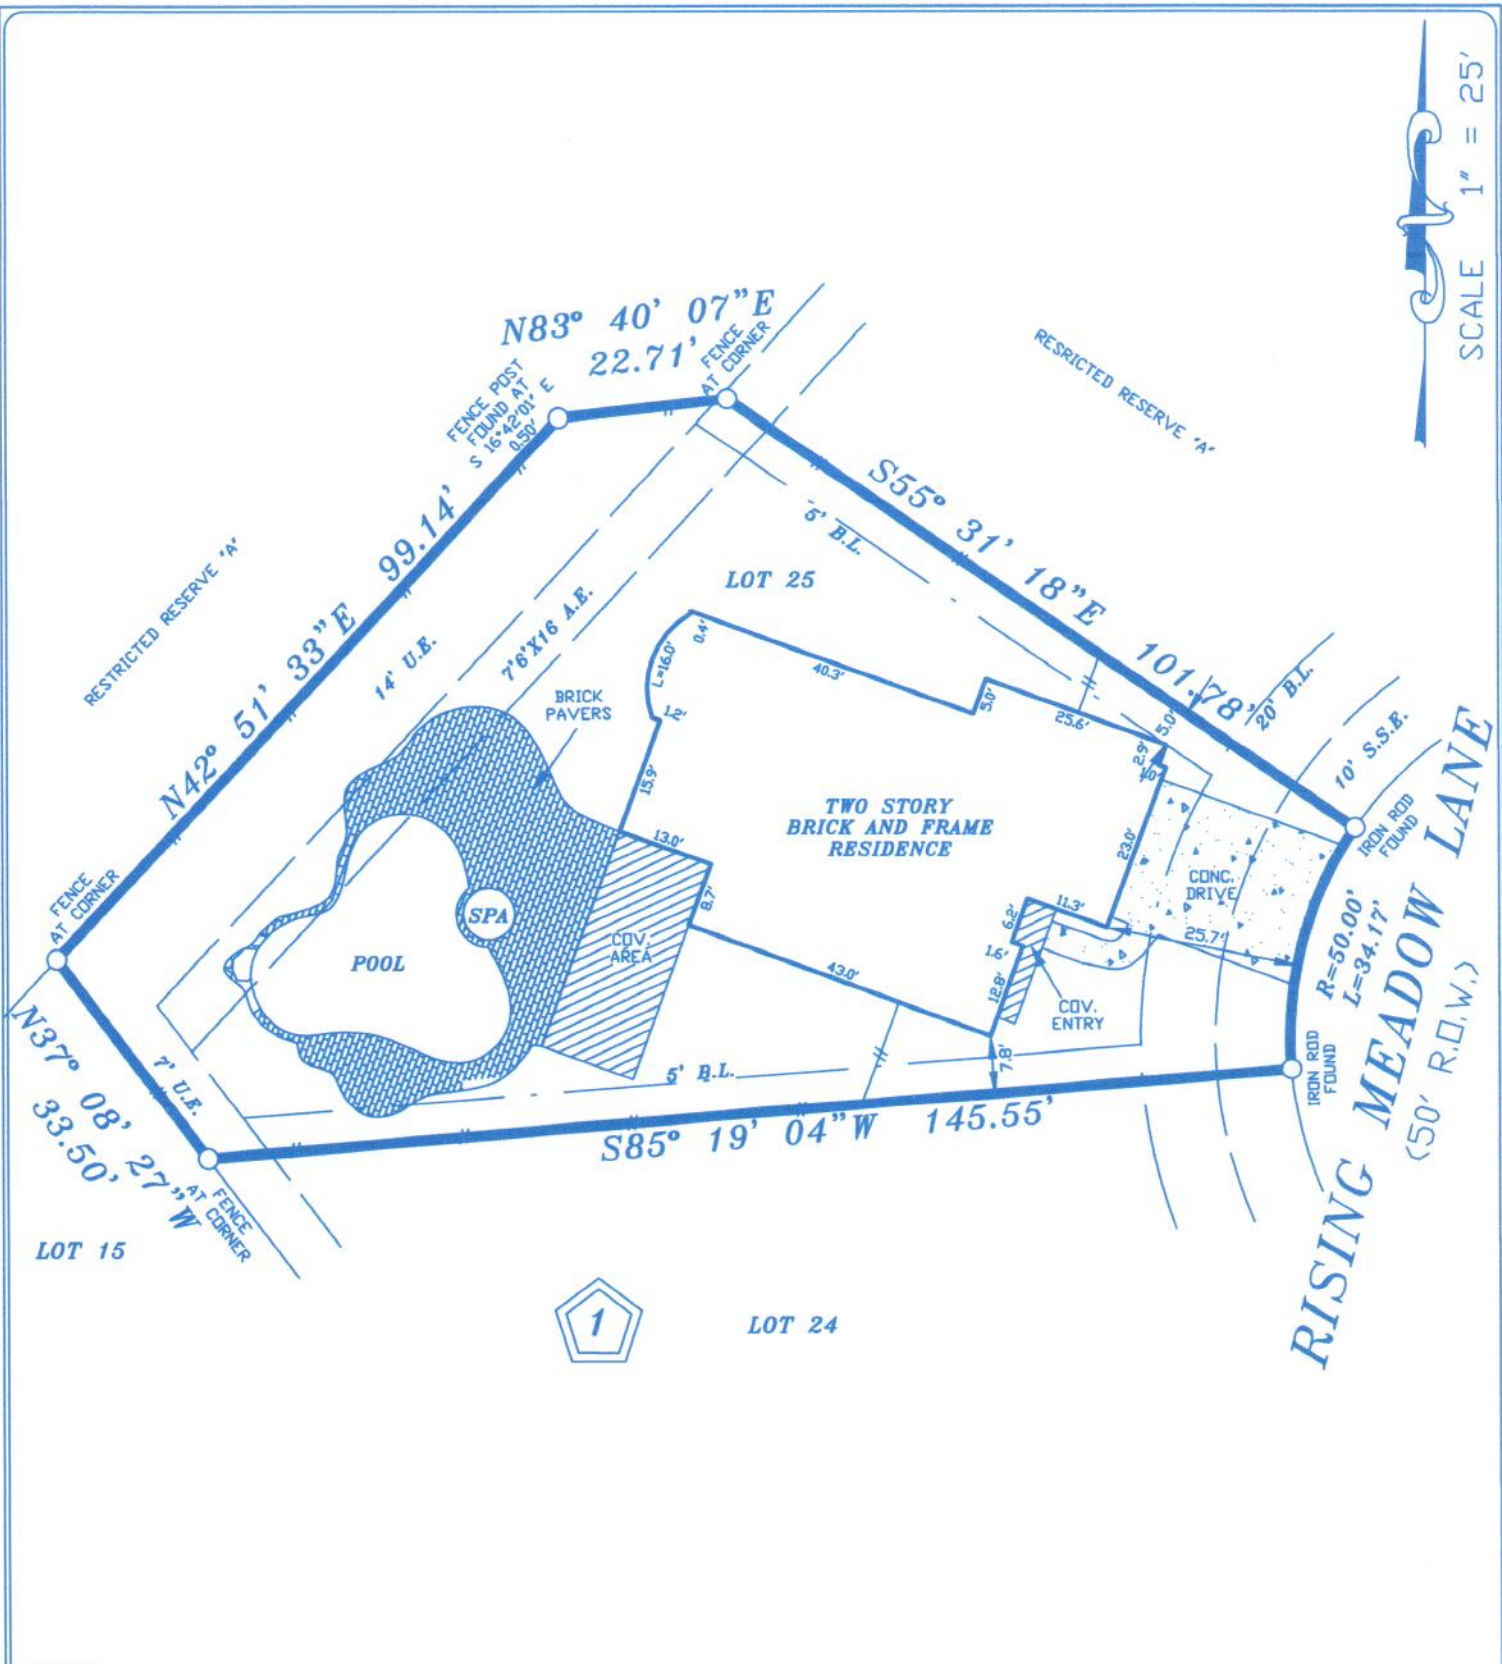

NOTES:  
 1. RESTRICTIVE COVENANTS AS RECORDED UNDER PLAT NO. 20070049 P.R.F.B.C.T.  
 2. EASEMENT REGARDING ERRANT GOLF BALLS RESERVED IN THAT SPECIAL WARRANTY DEED AS PER C.F. NO. 2000086104 C.C.D.R.F.B.C.T.  
 3. CENTERPOINT ENERGY AGREEMENT AS RECORDED UNDER C.F. NO. 2007086665 C.C.D.R.F.B.C.T.

LOT: 25	BLOCK: 1	SUBDIVISION: SEVEN MEADOWS, SEC. 21
COUNTY: FORT BEND	STATE: TEXAS	RECORDATION: PLAT NO. 20070049 P.R.F.B.C.T.
PURCHASER: MAMDOUH HAMDI M. OMRAN		JOB NO. 21-09-20 FIELD WORK 9/14/2020 JZ DRAFTING 9/14/2020 JJ