


DRAWING: e22it01-civ-102.dwg, PLOTTED BY: christian.carter, PLOT DATE: ..., DRAWING LOCATION: c:\users\17138\engineer\projects\hwy\proj\dwg\22it01-bonham ii townhouse.dwg

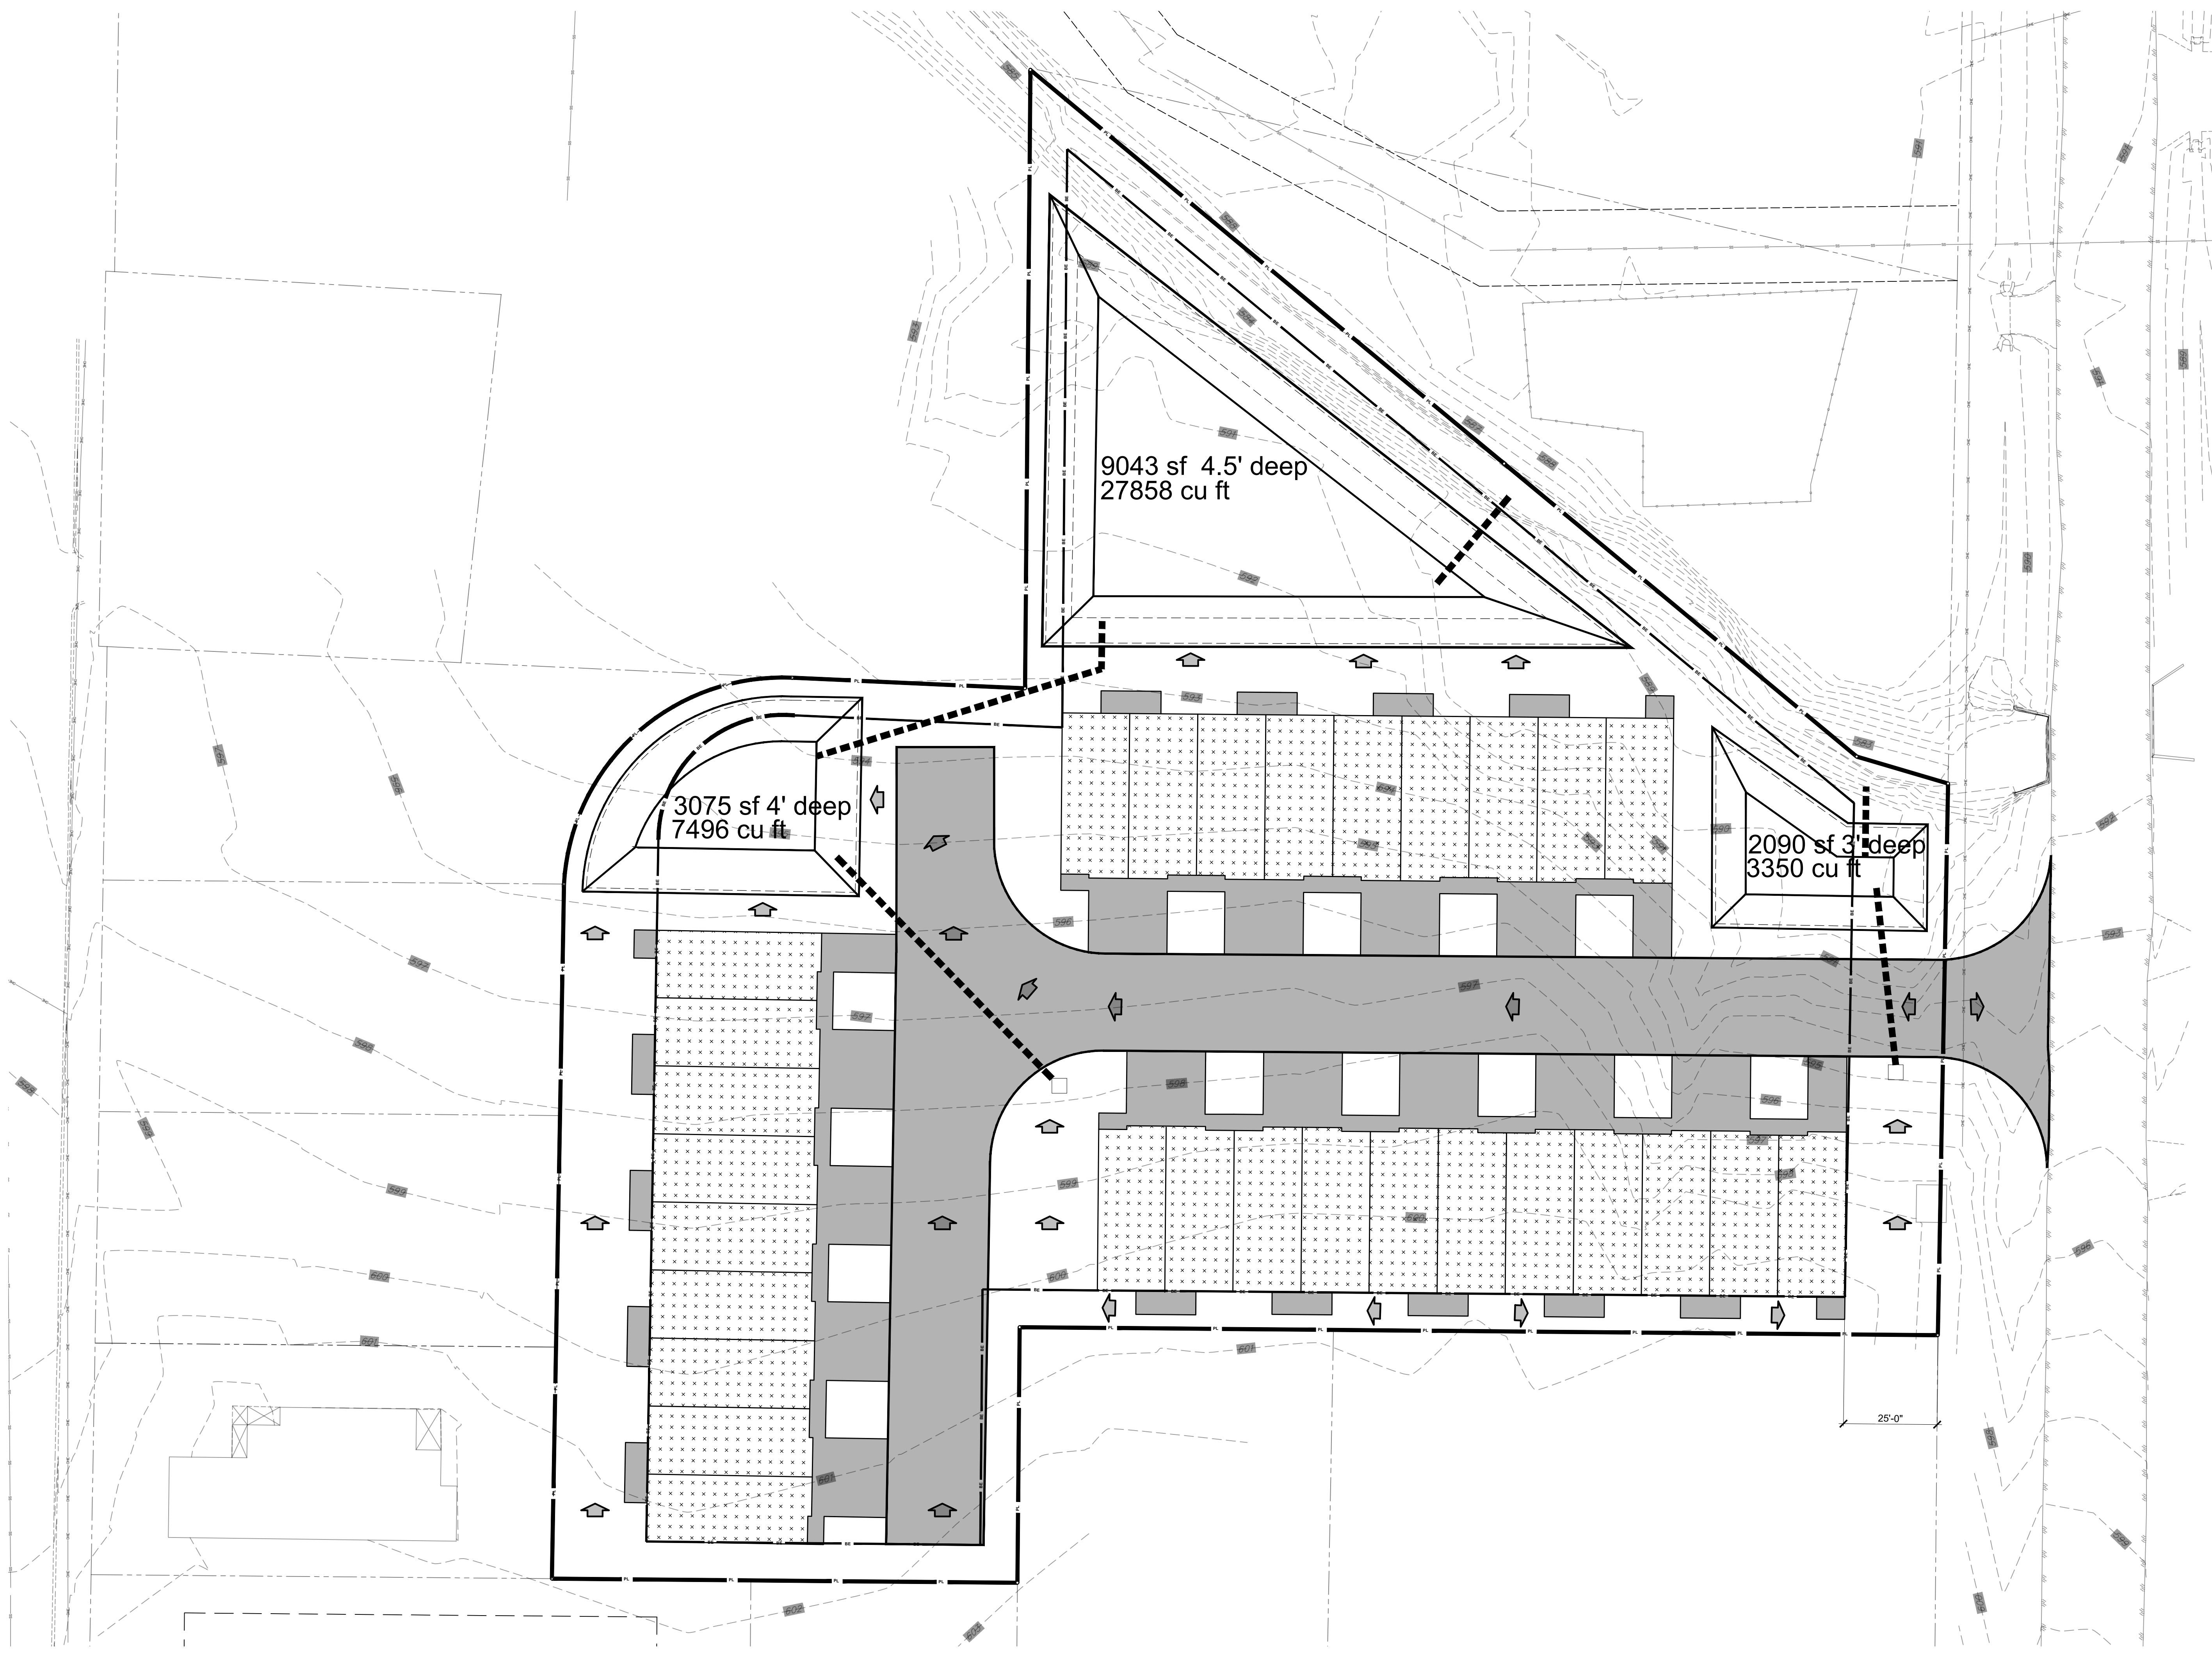

AP1 POD PLAN - FIRST FLOOR

Scale: 1/32" = 1'-0"


No.	Revision Description	Rev Date
A	ISSUED FOR APPROVAL	08/03/2024

Drawn:	Checked:	Engineer:	Scale:
			AS NOTED

Drawing Number: **D22IT01-CIV-102**

DRAWING TITLE:
**CIVIL
PLAN
DRAINAGE**

SSP ENGINEERING & CONSULTING
 16310 TOMBALL PKWY
 SUITE 212
 HOUSTON, TEXAS 77064
 PH: (832) 666 3923
 info@sspeng.com
 TEXAS FRM # 13619



CLIENT:

BONHAM II TOWNHOUSE
LOCATED AT
FRANKLIN STREET
BONHAM, TEXAS

ENGINEER STAMP: