


DRAWING: d22it01-civ-101.dwg, PLOTTED BY: christian.carter, PLOT DATE: ..., DRAWING LOCATION: c:\users\17138\app\sp...projects\hgh\proj\dwg\d22it01-bonham ii townhouse.dwg

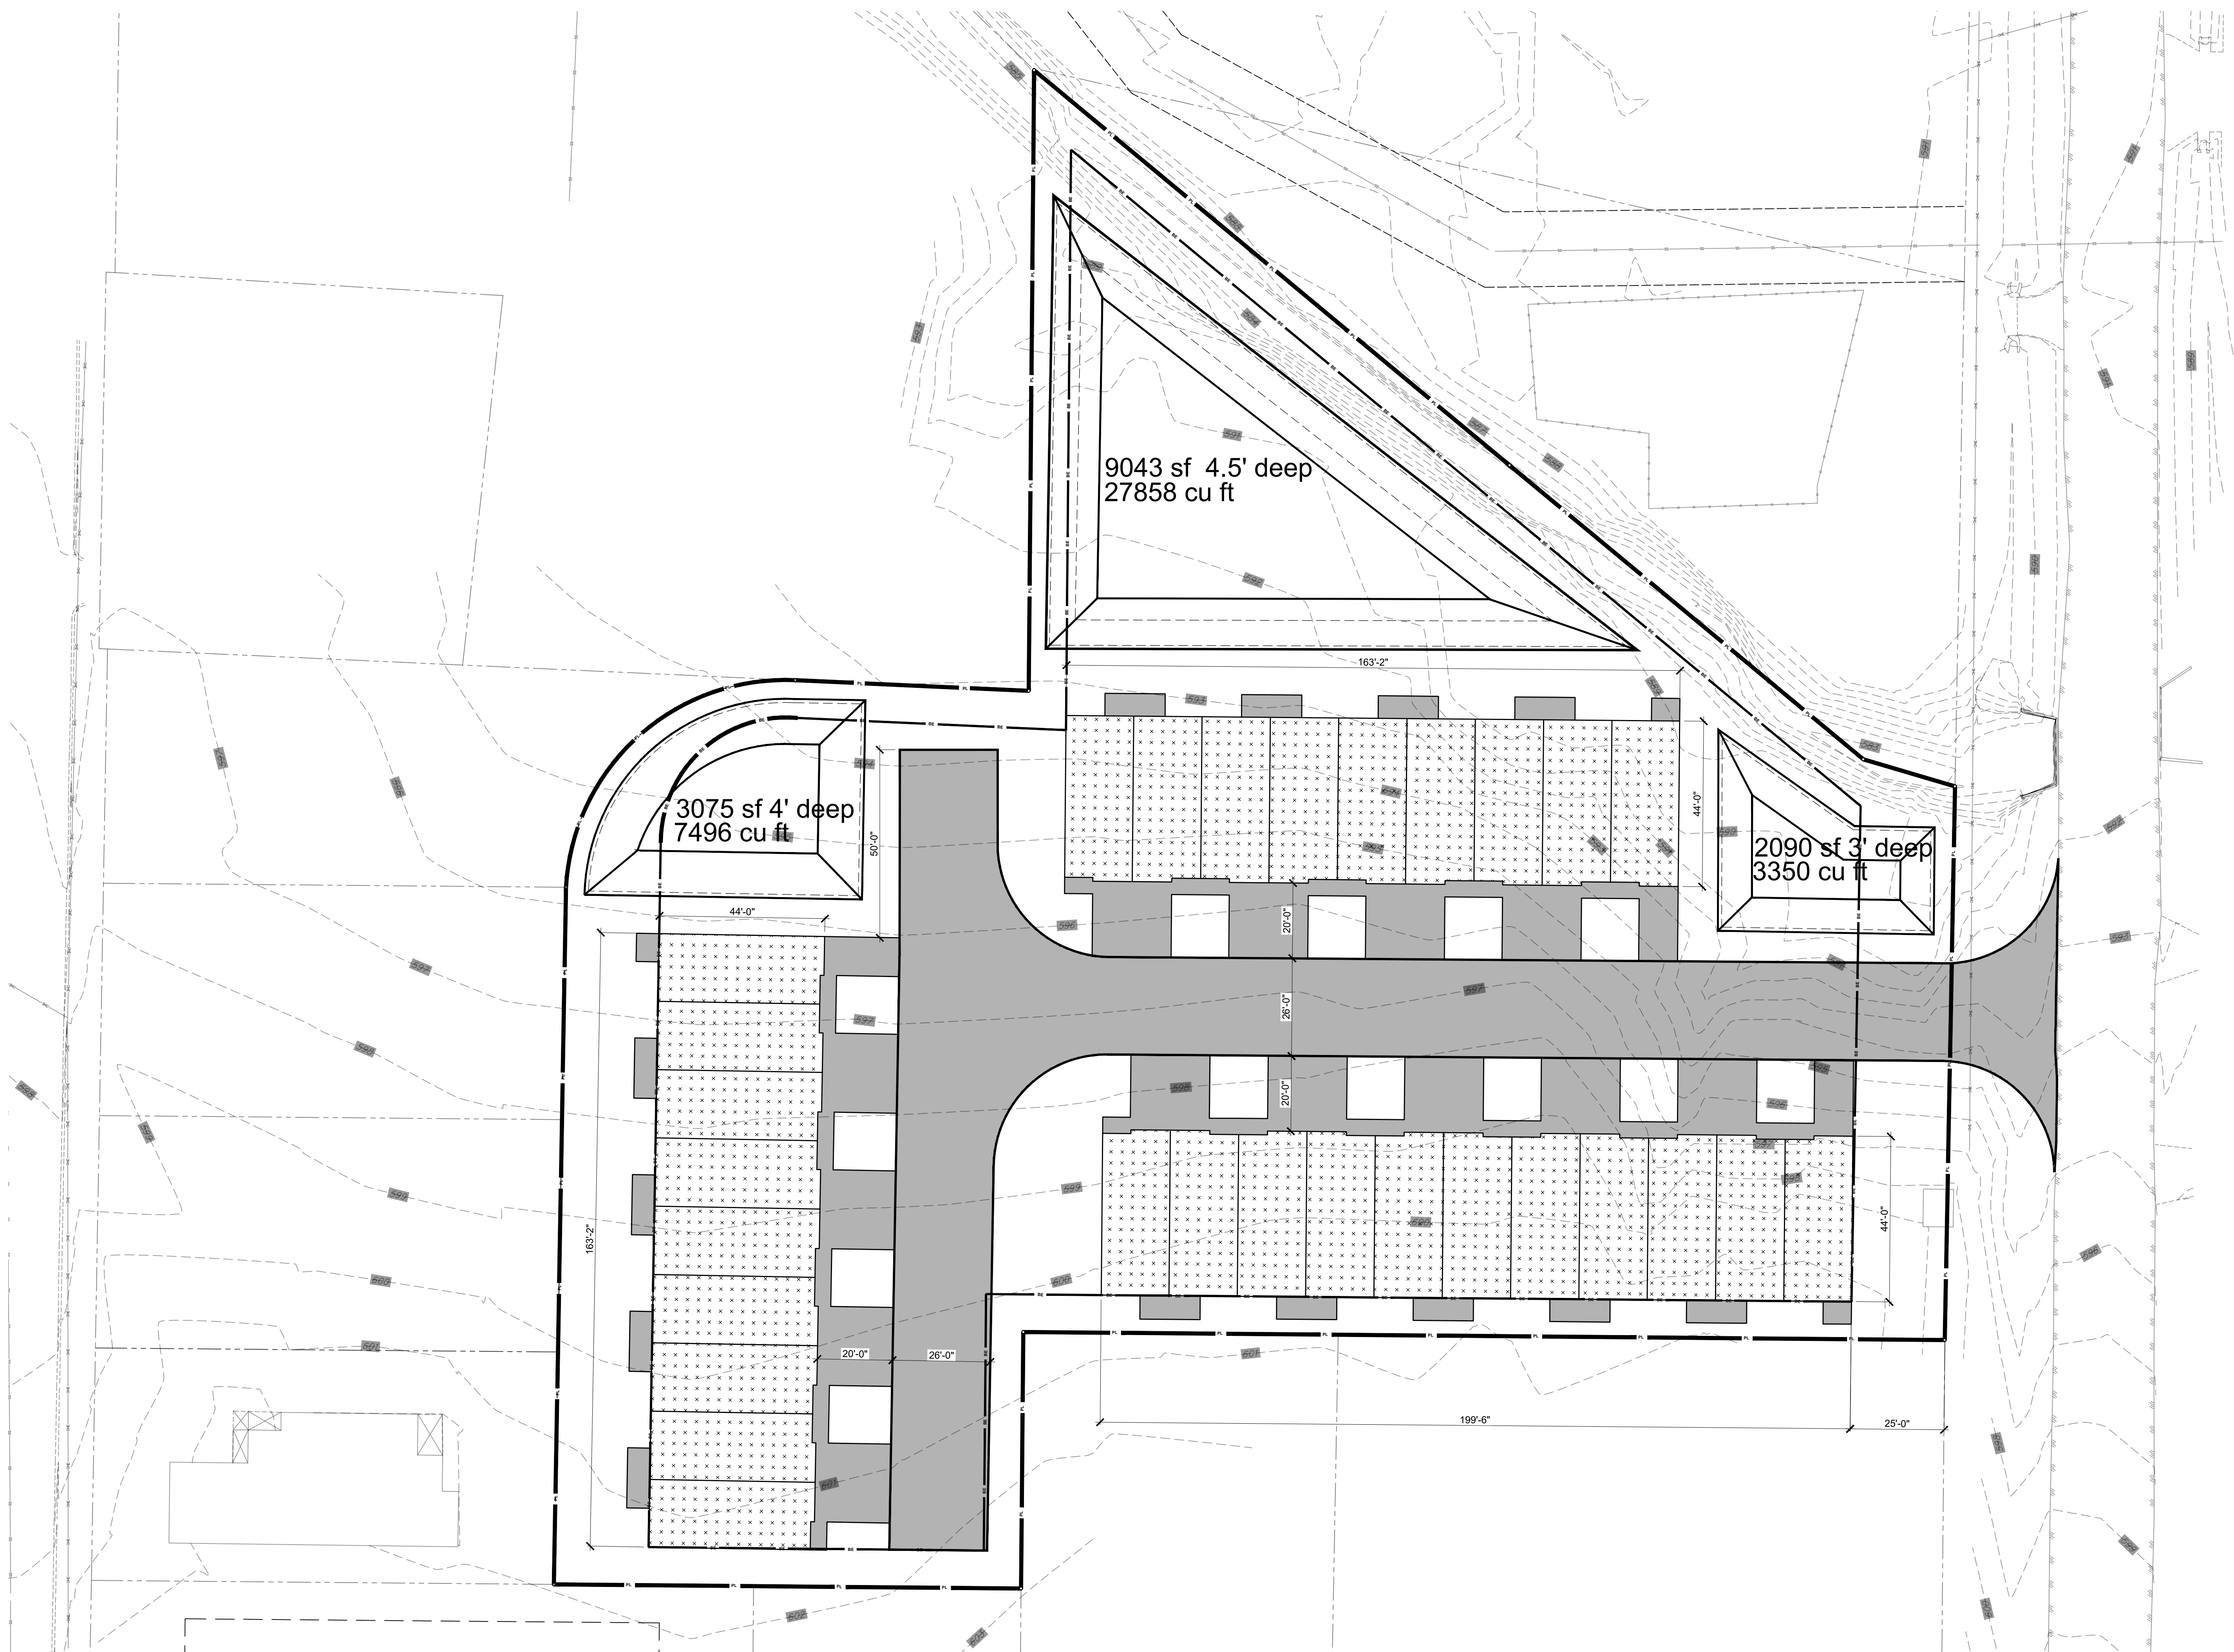

**AP1** POD PLAN - FIRST FLOOR

Scale: 1/32" = 1'-0"

No.	Revision Description	Rev Date
A	ISSUED FOR APPROVAL	08/03/2024
Drawing Number: <b>D22IT01-CIV-101</b>		
Drawn:	Checked:	Engineer:
		Scale: AS NOTED

**DRAWING TITLE:**  
**CIVIL**  
**PLAN**  
**SITE LOCATION**

**SSP ENGINEERING & CONSULTING**  
16310 TOMBALL PKWY  
SUITE 2102  
HOUSTON, TEXAS 77064  
PH: (832) 666 3923  
info@sspeng.com  
TEXAS FRM # 13619

**CLIENT:**

**BONHAM II TOWNHOUSE**  
LOCATED AT  
**FRANKLIN STREET**  
**BONHAM, TEXAS**

**ENGINEER STAMP:**