
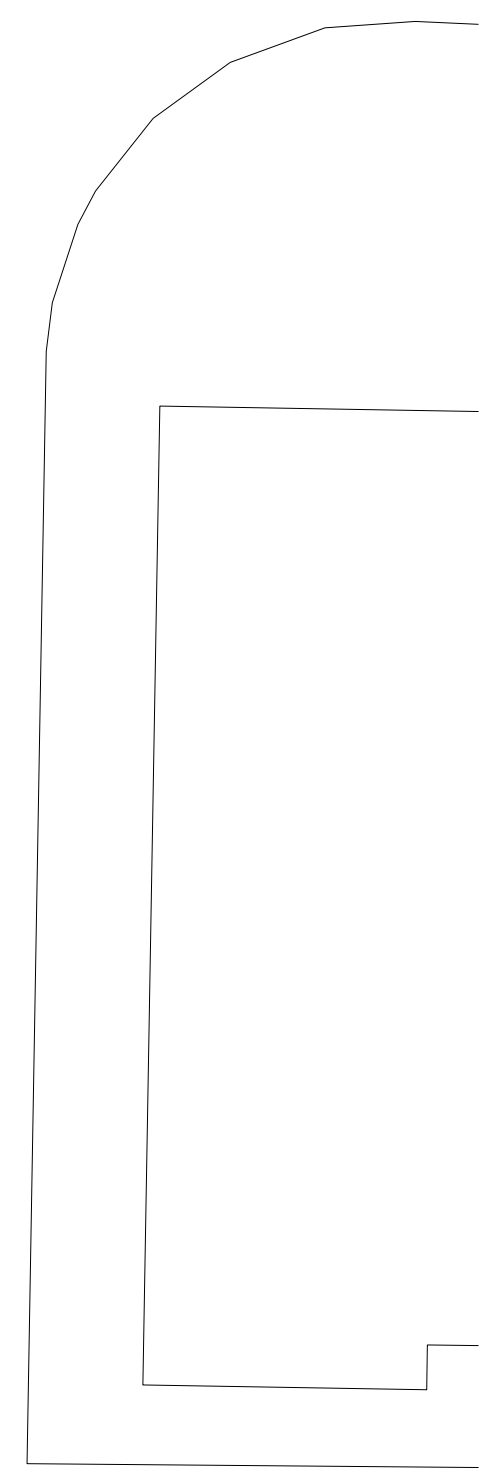


DRAWING: e22101-civ-100.dwg, PLOTTED BY: christian center, PLOT DATE: ---, DRAWING LOCATION: c:\users\17138\appdata\local\temp\project\sspe\proj\dev\2401 - bonham ii townhouse\04_dwg,

AP1

POD PLAN - FIRST FLOOR

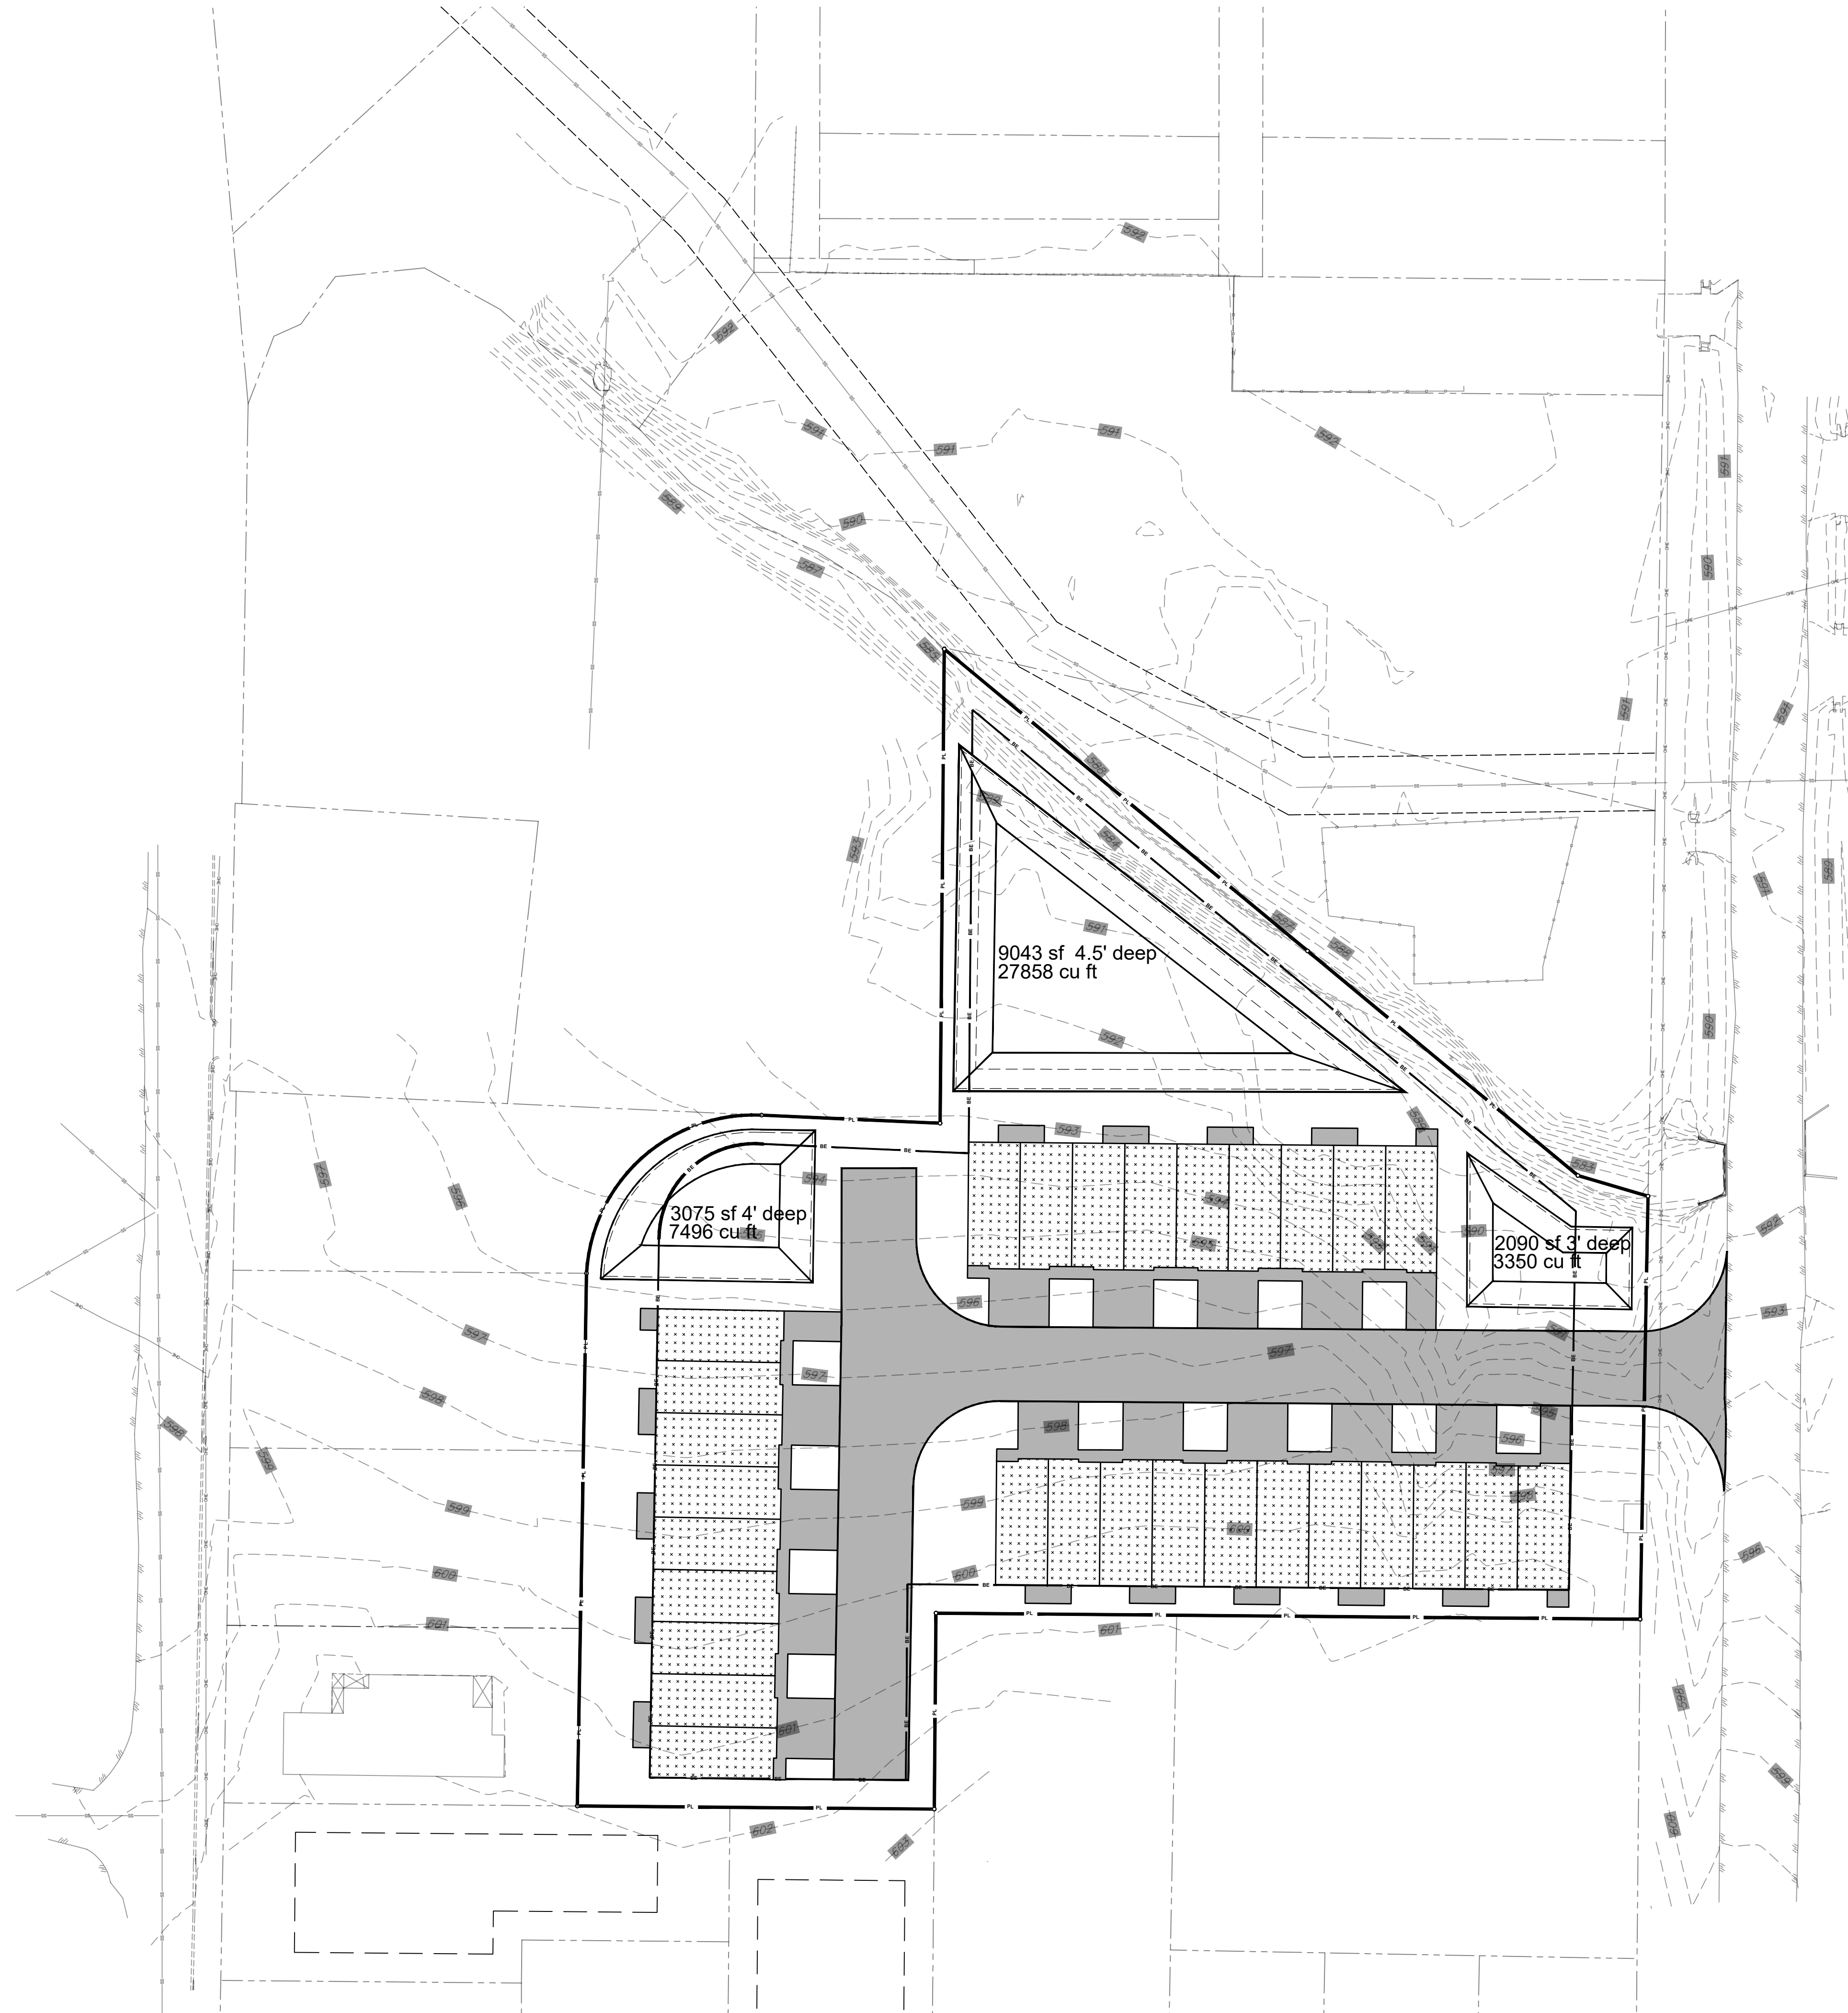

Scale: 1/32" = 1'-0"

No.	Revision Description	Rev Date
A	ISSUED FOR APPROVAL	09/03/2024

Drawn:	Checked:	Engineer:	Scale:
			AS NOTED

Drawing Number: **D22IT01-CIV-100**

DRAWING TITLE:

**CIVIL
PLAN
OVERALL SITE**

SSP ENGINEERING & CONSULTING

16310 TOMBALL PKWY
SUITE 2102
HOUSTON, TEXAS 77064
PH: (832) 666-3923
info@sspeng.com
TEXAS FRM # 13619

CLIENT:

BONHAM II TOWNHOUSE
LOCATED AT
**FRANKLIN STREET
BONHAM, TEXAS**

ENGINEER STAMP: