


GF NO. 17-295851-KW CAPITAL TITLE
 ADDRESS: 3114 BAY OAKS HARBOR DRIVE
 BAYTOWN, TEXAS 77523
 BORROWER: RONDAL R. HALL AND
 MARJORIE L. HALL

LOTS 109 AND 110, BLOCK 10 AMENDED PLAT OF BAY OAKS HARBOR

A SUBDIVISION IN HARRIS COUNTY, TEXAS
 ACCORDING TO THE MAP OR PLAT THEREOF RECORDED
 IN VOLUME 340, PAGE 135 OF THE MAP RECORDS
 OF HARRIS COUNTY, TEXAS



Rondal R. Hall
Marjorie L. Hall

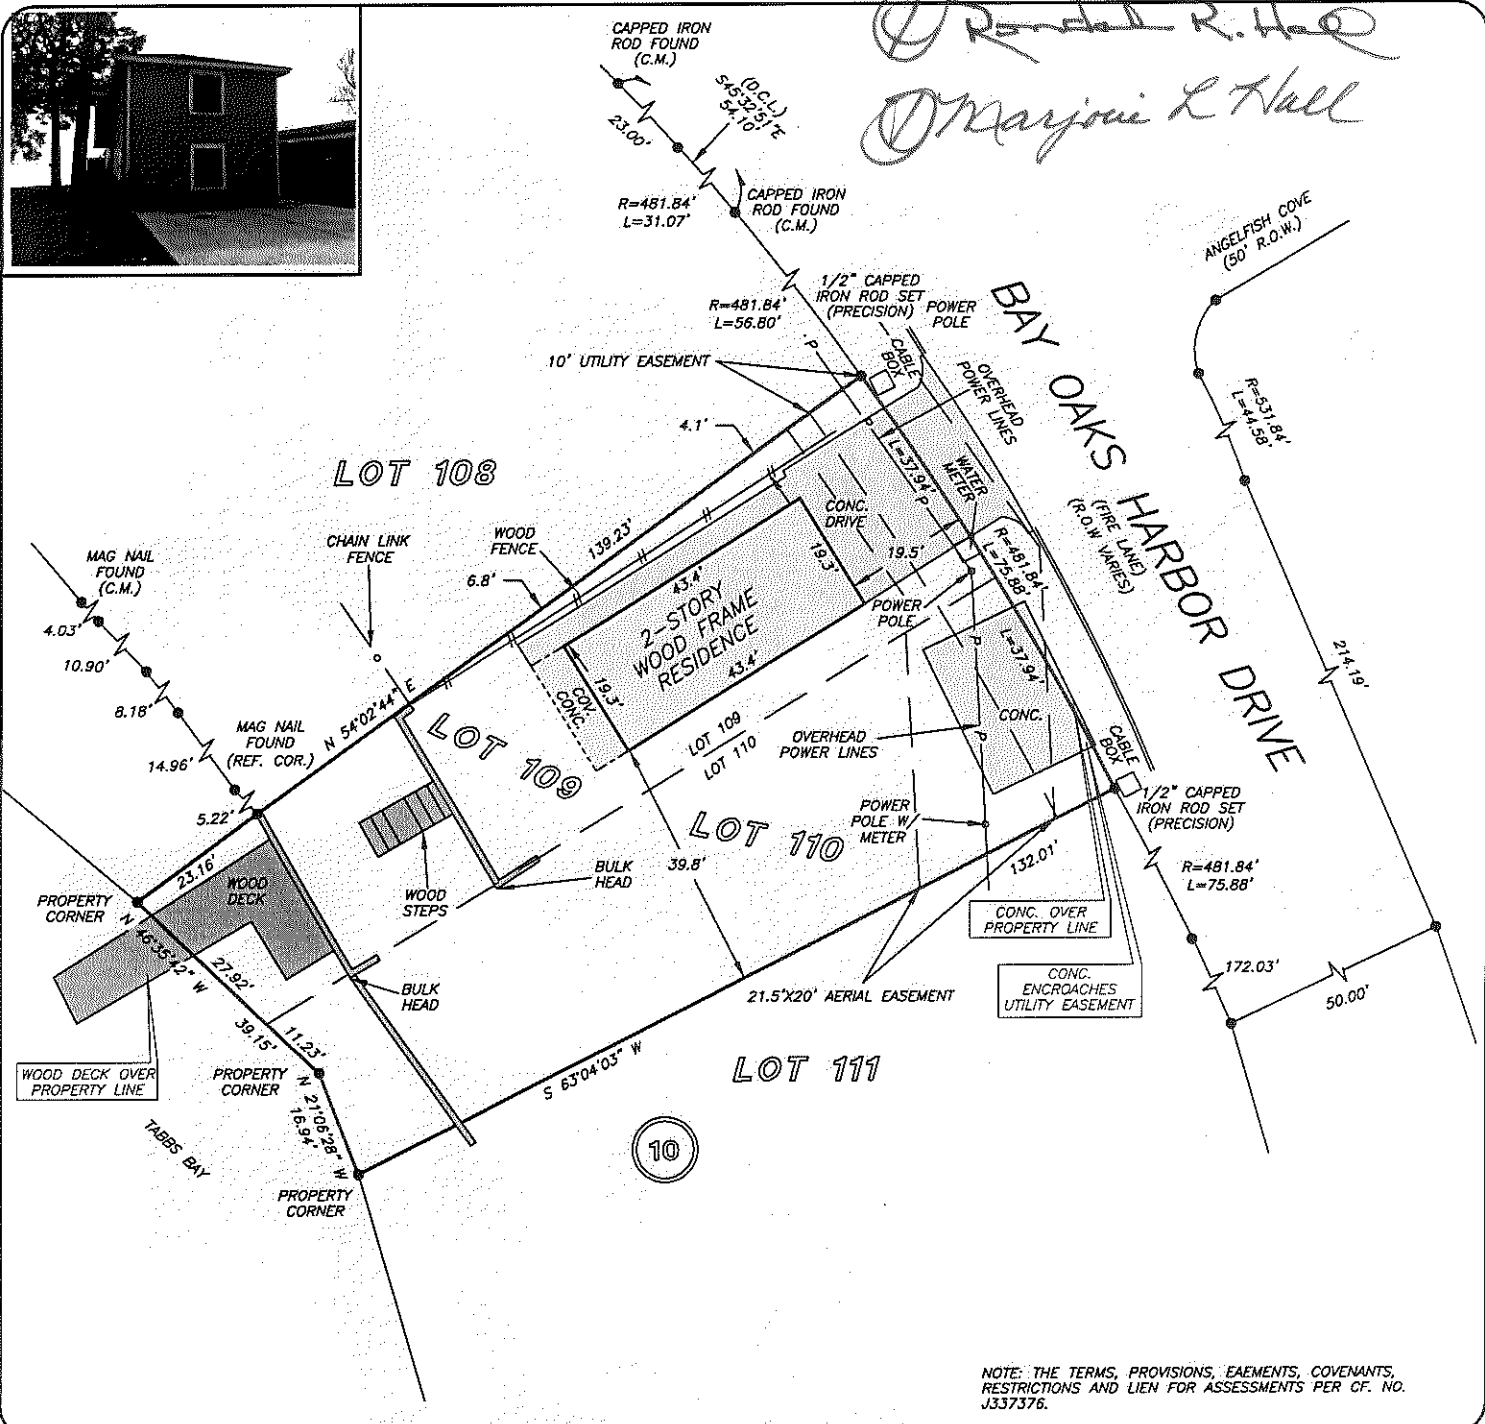

NOTE: THE TERMS, PROVISIONS, EASEMENTS, COVENANTS, RESTRICTIONS AND LIEN FOR ASSESSMENTS PER GF. NO. J337376.

THIS PROPERTY IS AFFECTED BY THE 100 YEAR FLOOD PLAIN AS PER FIRM PANEL NO. 48201C 0960 N MAP REVISION: 01/06/2017 ZONE VE BASED ONLY ON VISUAL EXAMINATION OF MAPS. INACCURACIES OF FEMA MAPS PREVENT EXACT DETERMINATION WITHOUT DETAILED FIELD STUDY


A SUBSURFACE INVESTIGATION WAS BEYOND THE SCOPE OF THIS SURVEY

D.C.L. = DIRECTIONAL CONTROL LINE RECORD BEARING: VOL. 340, PG. 135, H.C.M.R.

I HEREBY CERTIFY THAT THIS SURVEY WAS MADE ON THE GROUND, THAT THIS PLAT CORRECTLY REPRESENTS THE FACTS FOUND AT THE TIME OF SURVEY AND THAT THERE ARE NO ENCROACHMENTS APPARENT ON THE GROUND, EXCEPT AS SHOWN HEREON. THIS SURVEY IS CERTIFIED FOR THIS TRANSACTION ONLY AND ABSTRACTING PROVIDED IN THE ABOVE REFERENCED TITLE COMMITMENT WAS RELIED UPON IN PREPARATION OF THIS SURVEY.

JAMES P. WALKOWIAK
 PROFESSIONAL LAND SURVEYOR
 NO. 5971
 JOB NO. 17-02742
 MARCH 30, 2017
 REVISED: APRIL 4, 2017 (REVISE TITLE)
 REVISED: APRIL 5, 2017 (REVISE FLOOD)

DRAWN BY: RE

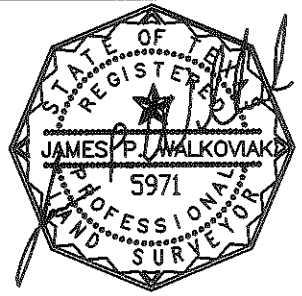

PROPERTY OF
JANE BYRD
 PROFESSIONAL L.L.C.
 JANE BYRD
 713-489-9897

Georgetown
 Mortgage LLC
 ERIN MERRYMAN
 281-361-0312



PRECISION
 surveyors

1-800-LANDSURVEY
 www.precisionsurveyors.com
 281-496-1586 FAX 281-496-1867 210-829-4941 FAX 210-829-1555
 950 THREADNEEDLE STREET SUITE 150 HOUSTON, TEXAS 77079 1777 NE LOOP 410 SUITE 600 SAN ANTONIO, TEXAS 78217
 FIRM NO. 10063700