


PLAT OF SURVEY

SCALE: 1 = 40'

30702
 SPRING LAKE BOULEVARD
 (60' R.O.W.)

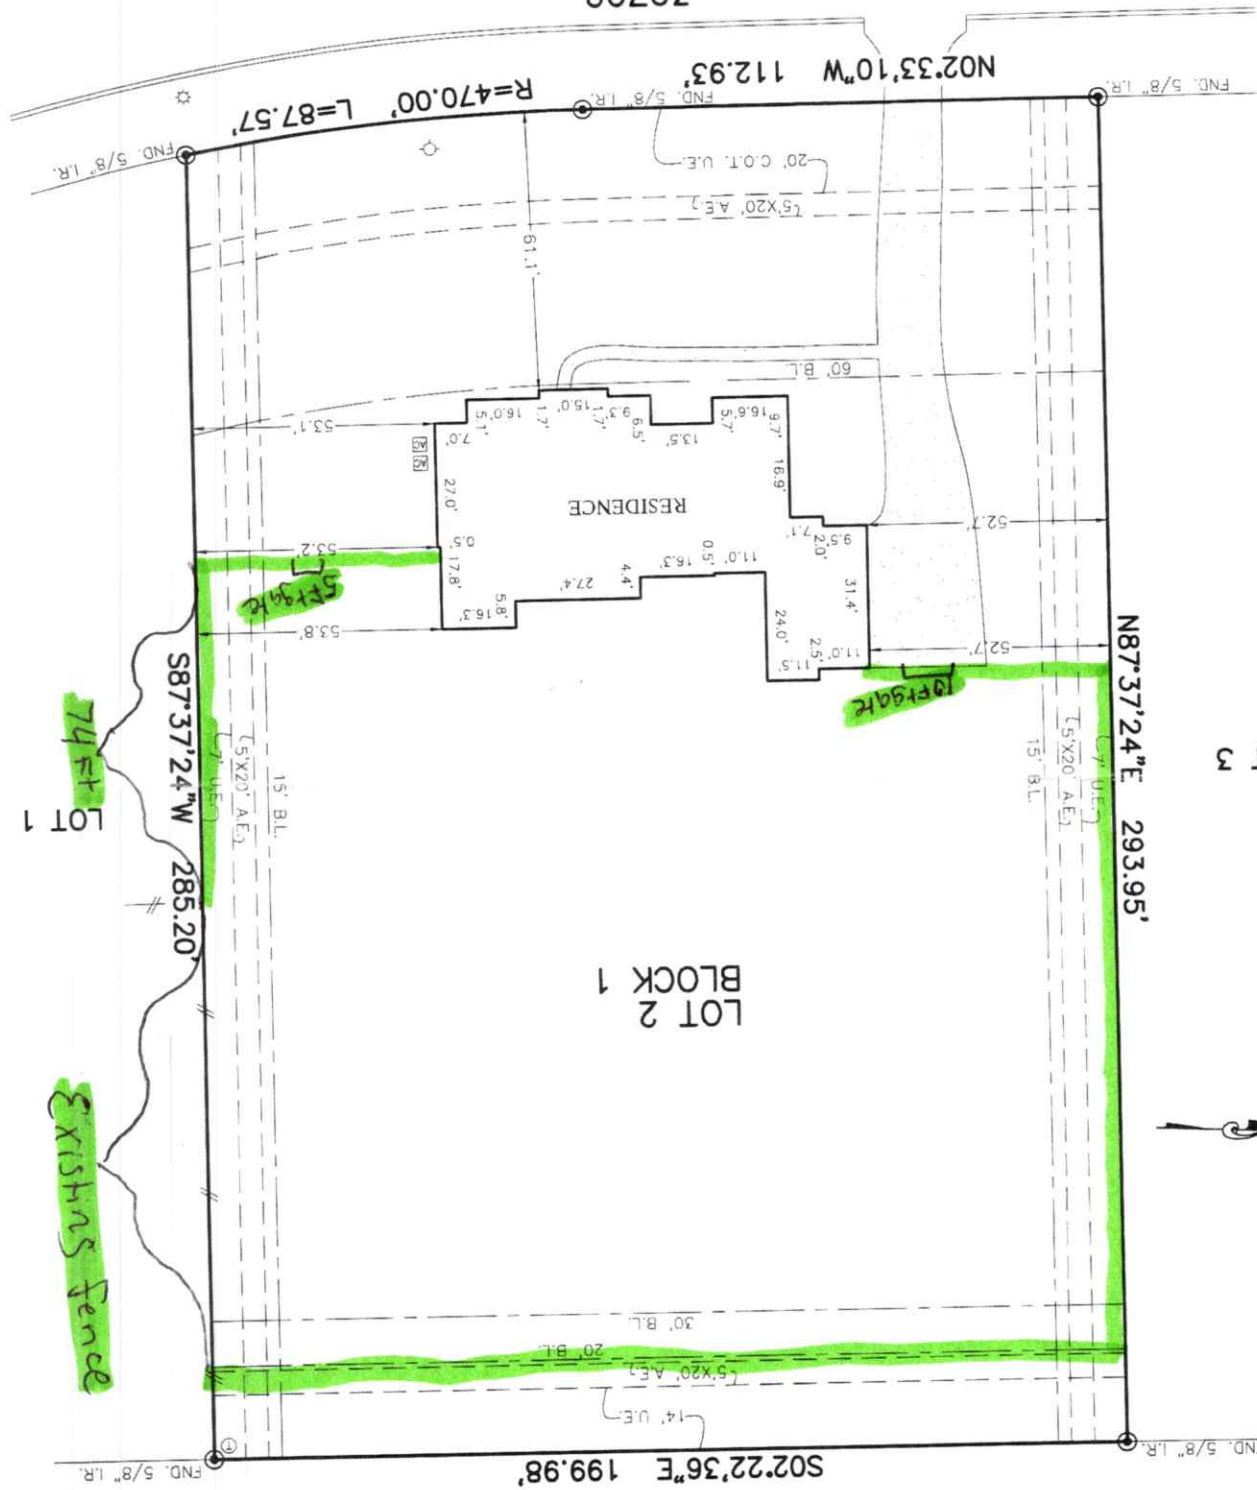

CALLED 22.8365 ACRES

CCF 2006-053498

S02°22'36"E 199.98'

S87°37'24"W 285.20'

N87°37'24"E 293.95'

LOT 3

LOT 2
 BLOCK 1

LOT 1

Existing fence

ALL POINTS LAND SURVEY, INC.	
BLD	BUILDING
CONC	CONCRETE
S.S.E.	SANITARY SEWER EASEMENT
ST.M.S.E.	STORM SEWER EASEMENT
(B.G.)	BUILDER GUIDELINES
FND	FOUND
IR	IRON ROD
IR.PFE	IRON PIPE
R.O.W.	RIGHT-OF-WAY
PVT	PRIVATE
OVRRH'D	OVERHEAD ELECTRIC
EXT	EXTENDED
WROUGHT	WROUGHT IRON FENCE
WOODEN	WOODEN FENCE
EASEMENT	EASEMENT
BLD'G	BUILDING LINE
U.E.	UTILITY EASEMENT
W.L.E.	WATER LINE EASEMENT
ELEV.	ELEVATION
T.O.F.	TOP OF FORM
F.F.	FINISHED FLOOR
EXT	EXTENDED
CH	CHAIN LINK FENCE
OVRRH'D	OVERHEAD ELECTRIC
MANHOLE	MANHOLE
INLET	INLET
GRATE	GRATE DRAIN
FR	FIRE HYDRANT
TEL	TELEPHONE PEDestal
FR	FIBER OPTIC
EL	ELECTRIC BOX
EL	ELECTRIC
DR	DRAINAGE EASEMENT
D.E.	DRAINAGE EASEMENT
E.E.	ELECTRIC EASEMENT
W.V.	WATER VALVE
PC	PROPERTY CORNER
PM	PAD MOUNTED
TR	TRANSFORMER
GA	GAS METER
CA	CABLE PEDestal
WM	WATER METER
WA	WATER METER
GA	GUY ANCHOR
LI	LIGHT POLE