


# HOSKINS LAND SURVEYORS, INC.

14450 T.C. JESTER #130, HOUSTON, TEXAS 77014

PHONE 281-440-9236 FAX 281-893-9739

2010-120

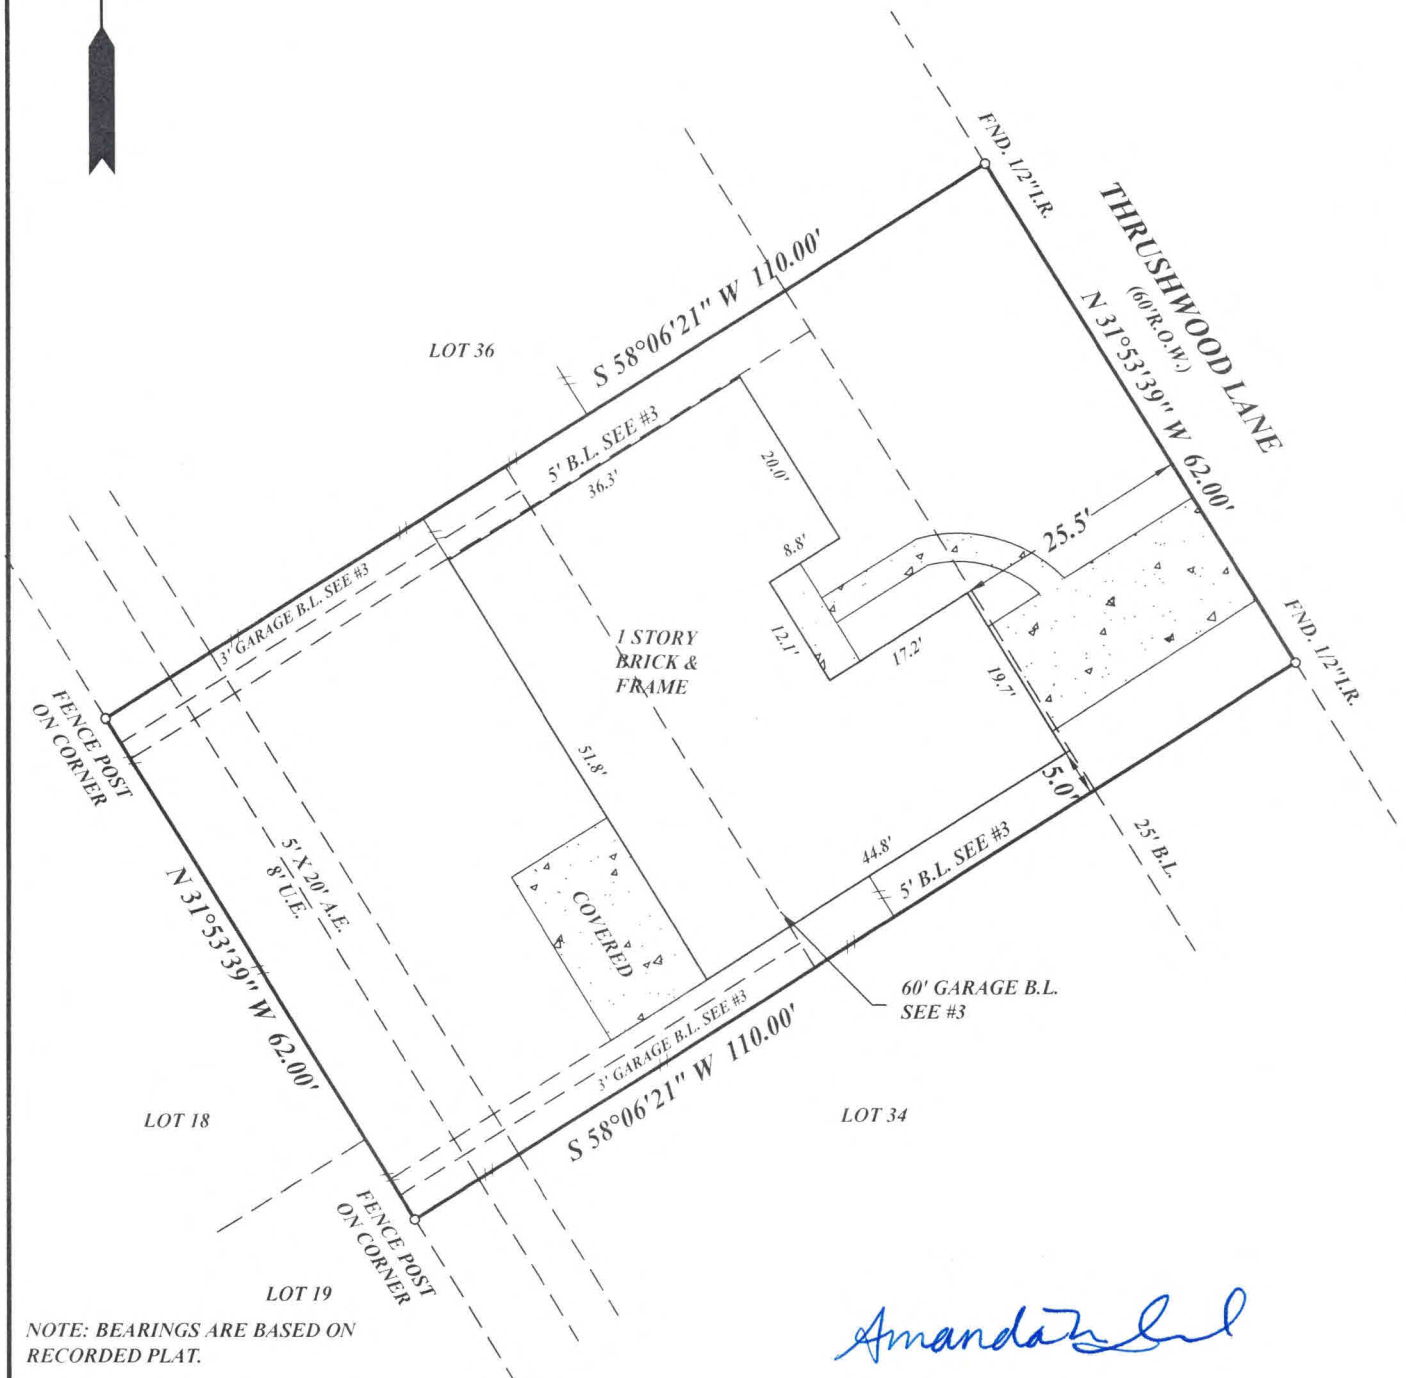

NOTE: BEARINGS ARE BASED ON RECORDED PLAT.

**PROPERTY SUBJECT TO:**

1. BUILDING SET BACK LINES, EASEMENTS, AND OTHER MATTERS, VOLUME 285, PAGE 129, H.C.M.R. & H.C.C.F. NOS. F990272, Y582523, 20060011685
2. H.L. & P. AGREEMENT, H.C.C.F. NO. G066011
3. BUILDING SET BACK LINES, H.C.C.F. NO. F990272
4. PROPERTY SUBJECT TO CITY OF HOUSTON ORDINANCES #85-1878 H.C.C.F. NO. N253886

BY GRAPHIC PLOTTING ONLY, THE PROPERTY SHOWN HEREON DOES NOT LIE WITHIN THE DESIGNATED 100 YR. FLOOD PLAIN. NO DETERMINATION IS MADE AS TO WHETHER PROPERTY WILL OR WILL NOT ACTUALLY FLOOD.

FIRM PANEL NO. 480287 0260L  
ZONE: "X-SHADED" DATE: 06-18-07

THIS SURVEY WAS PERFORMED IN ACCORDANCE WITH TITLE COMMITMENT PROVIDED BY AMERICAN TITLE CO.  
GF# 1013001740

I HEREBY CERTIFY THAT THIS PLAT REPRESENTS THE FINDINGS OF AN ON THE GROUND SURVEY MADE UNDER MY SUPERVISION ON THIS DAY AND IS CORRECT TO THE BEST OF MY KNOWLEDGE AND THAT THERE WERE NO APPARENT ENCROACHMENTS AT THE TIME OF THE SURVEY, UNLESS SHOWN OR NOTED OTHERWISE. SURVEY IS VALID FOR THIS TRANSACTION ONLY AND IS NON-TRANSFERABLE.



*Amanda N. Ingersol*

PLAT OF PROPERTY FOR  
AMANDA N. INGERSOL

25131 THRUSHWOOD LANE

LOT 34, BLOCK 2,

LEXINGTON WOODS, SECTION 7,

VOLUME 285, PAGE 129, H.C.M.R.

SPRING, HARRIS COUNTY, TEXAS

SCALE: 1"=20' DATE: FEBRUARY 22, 2010

*David Alan Hoskins*

DAVID ALAN HOSKINS-TEXAS RPLS #4789  
COPYRIGHT 2010, HOSKINS LAND SURVEYORS, INC.