



# Swimming Pool & Spa to conform to 2018 ISPSC codes

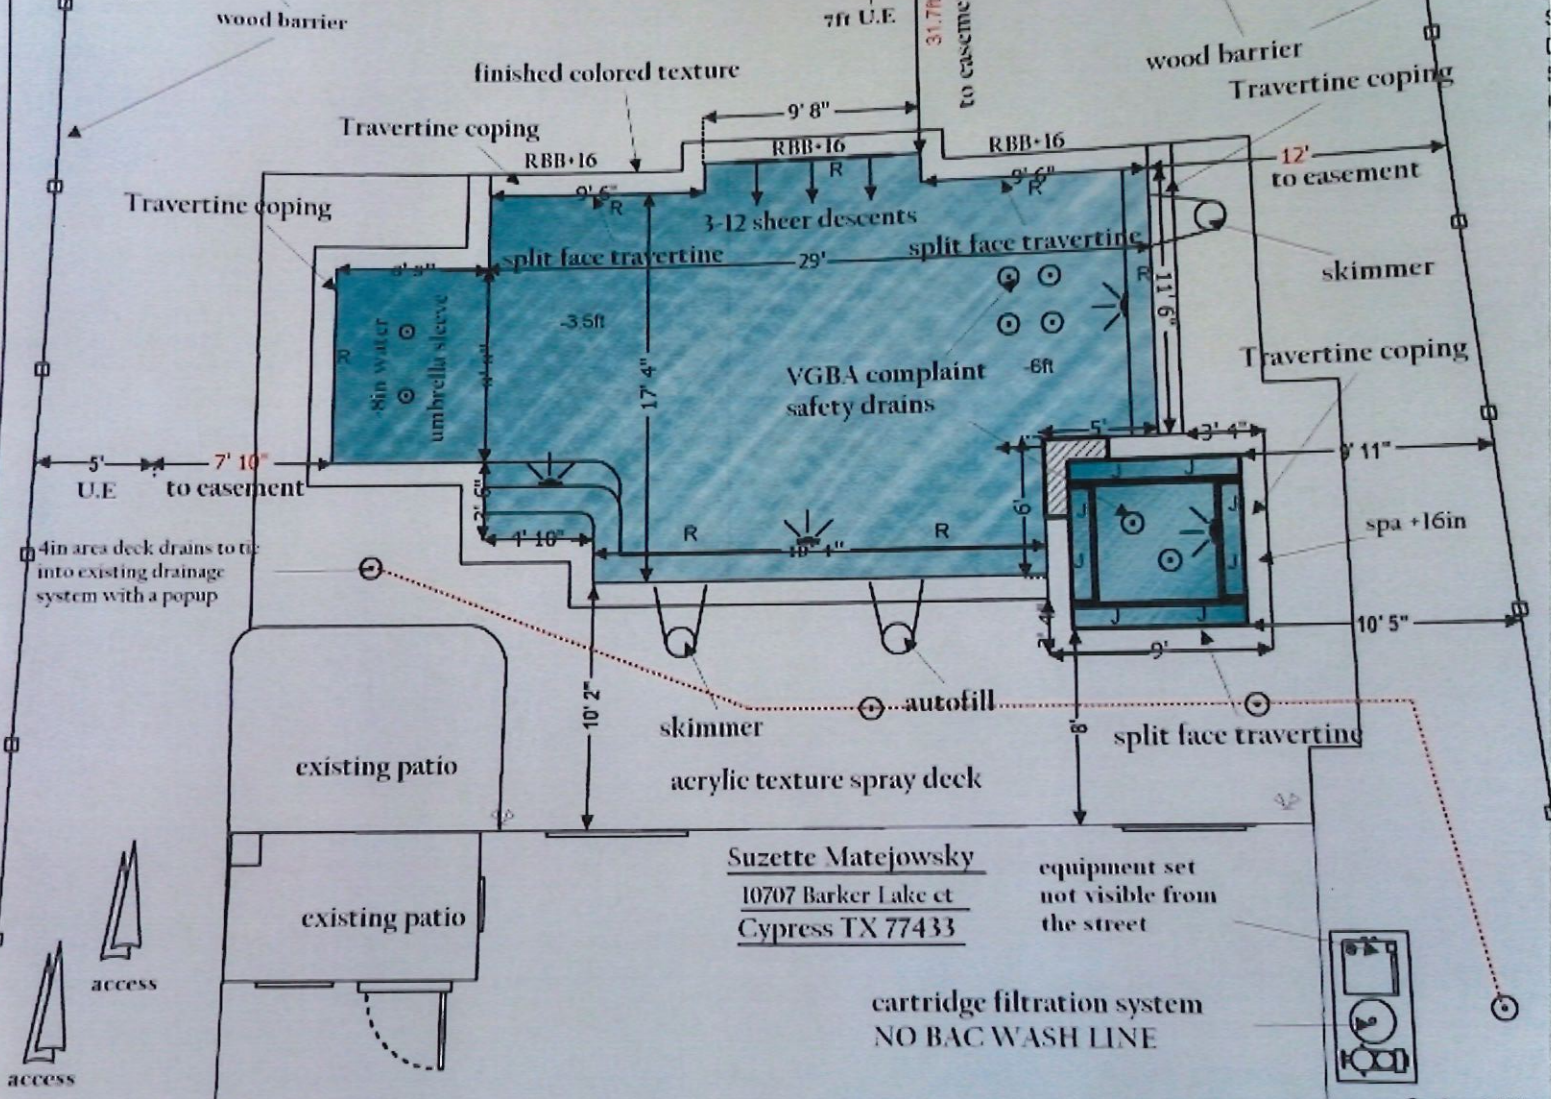

Suzette Matejowsky  
 10707 Barker Lake ct  
 Cypress TX 77433


equipment set  
 not visible from  
 the street

cartridge filtration system  
 NO BAC WASH LINE

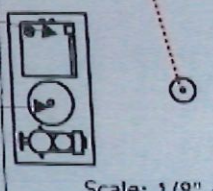

Scale: 1/8" =

Project Name: Matejowsky Pool  
 Client Name: Suzette Matejowsky  
 Client Email: suzettejmatejowsky@yahoo.com  
 Client Phone: 281-832-7780  
 Address: 10707 Barker Lake ct  
 City: Cypress  
 State/Province: Texas  
 Zip/Postal Code: 77433  
 Designer Name: JLG

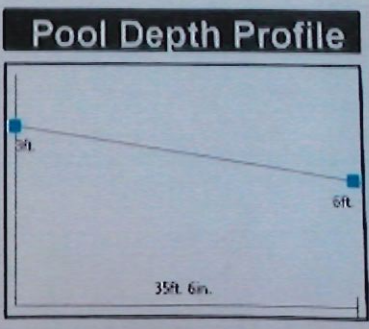

### Approval

I/we (the undersigned) have reviewed this plan and approve it as correct within reasonable tolerance. I/we understand that any changes made to a shape or to a location may delay the project and/or result in additional cost.

X

