
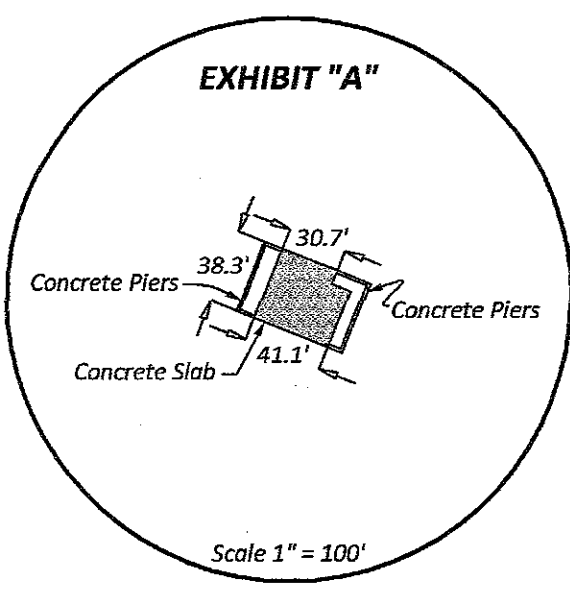


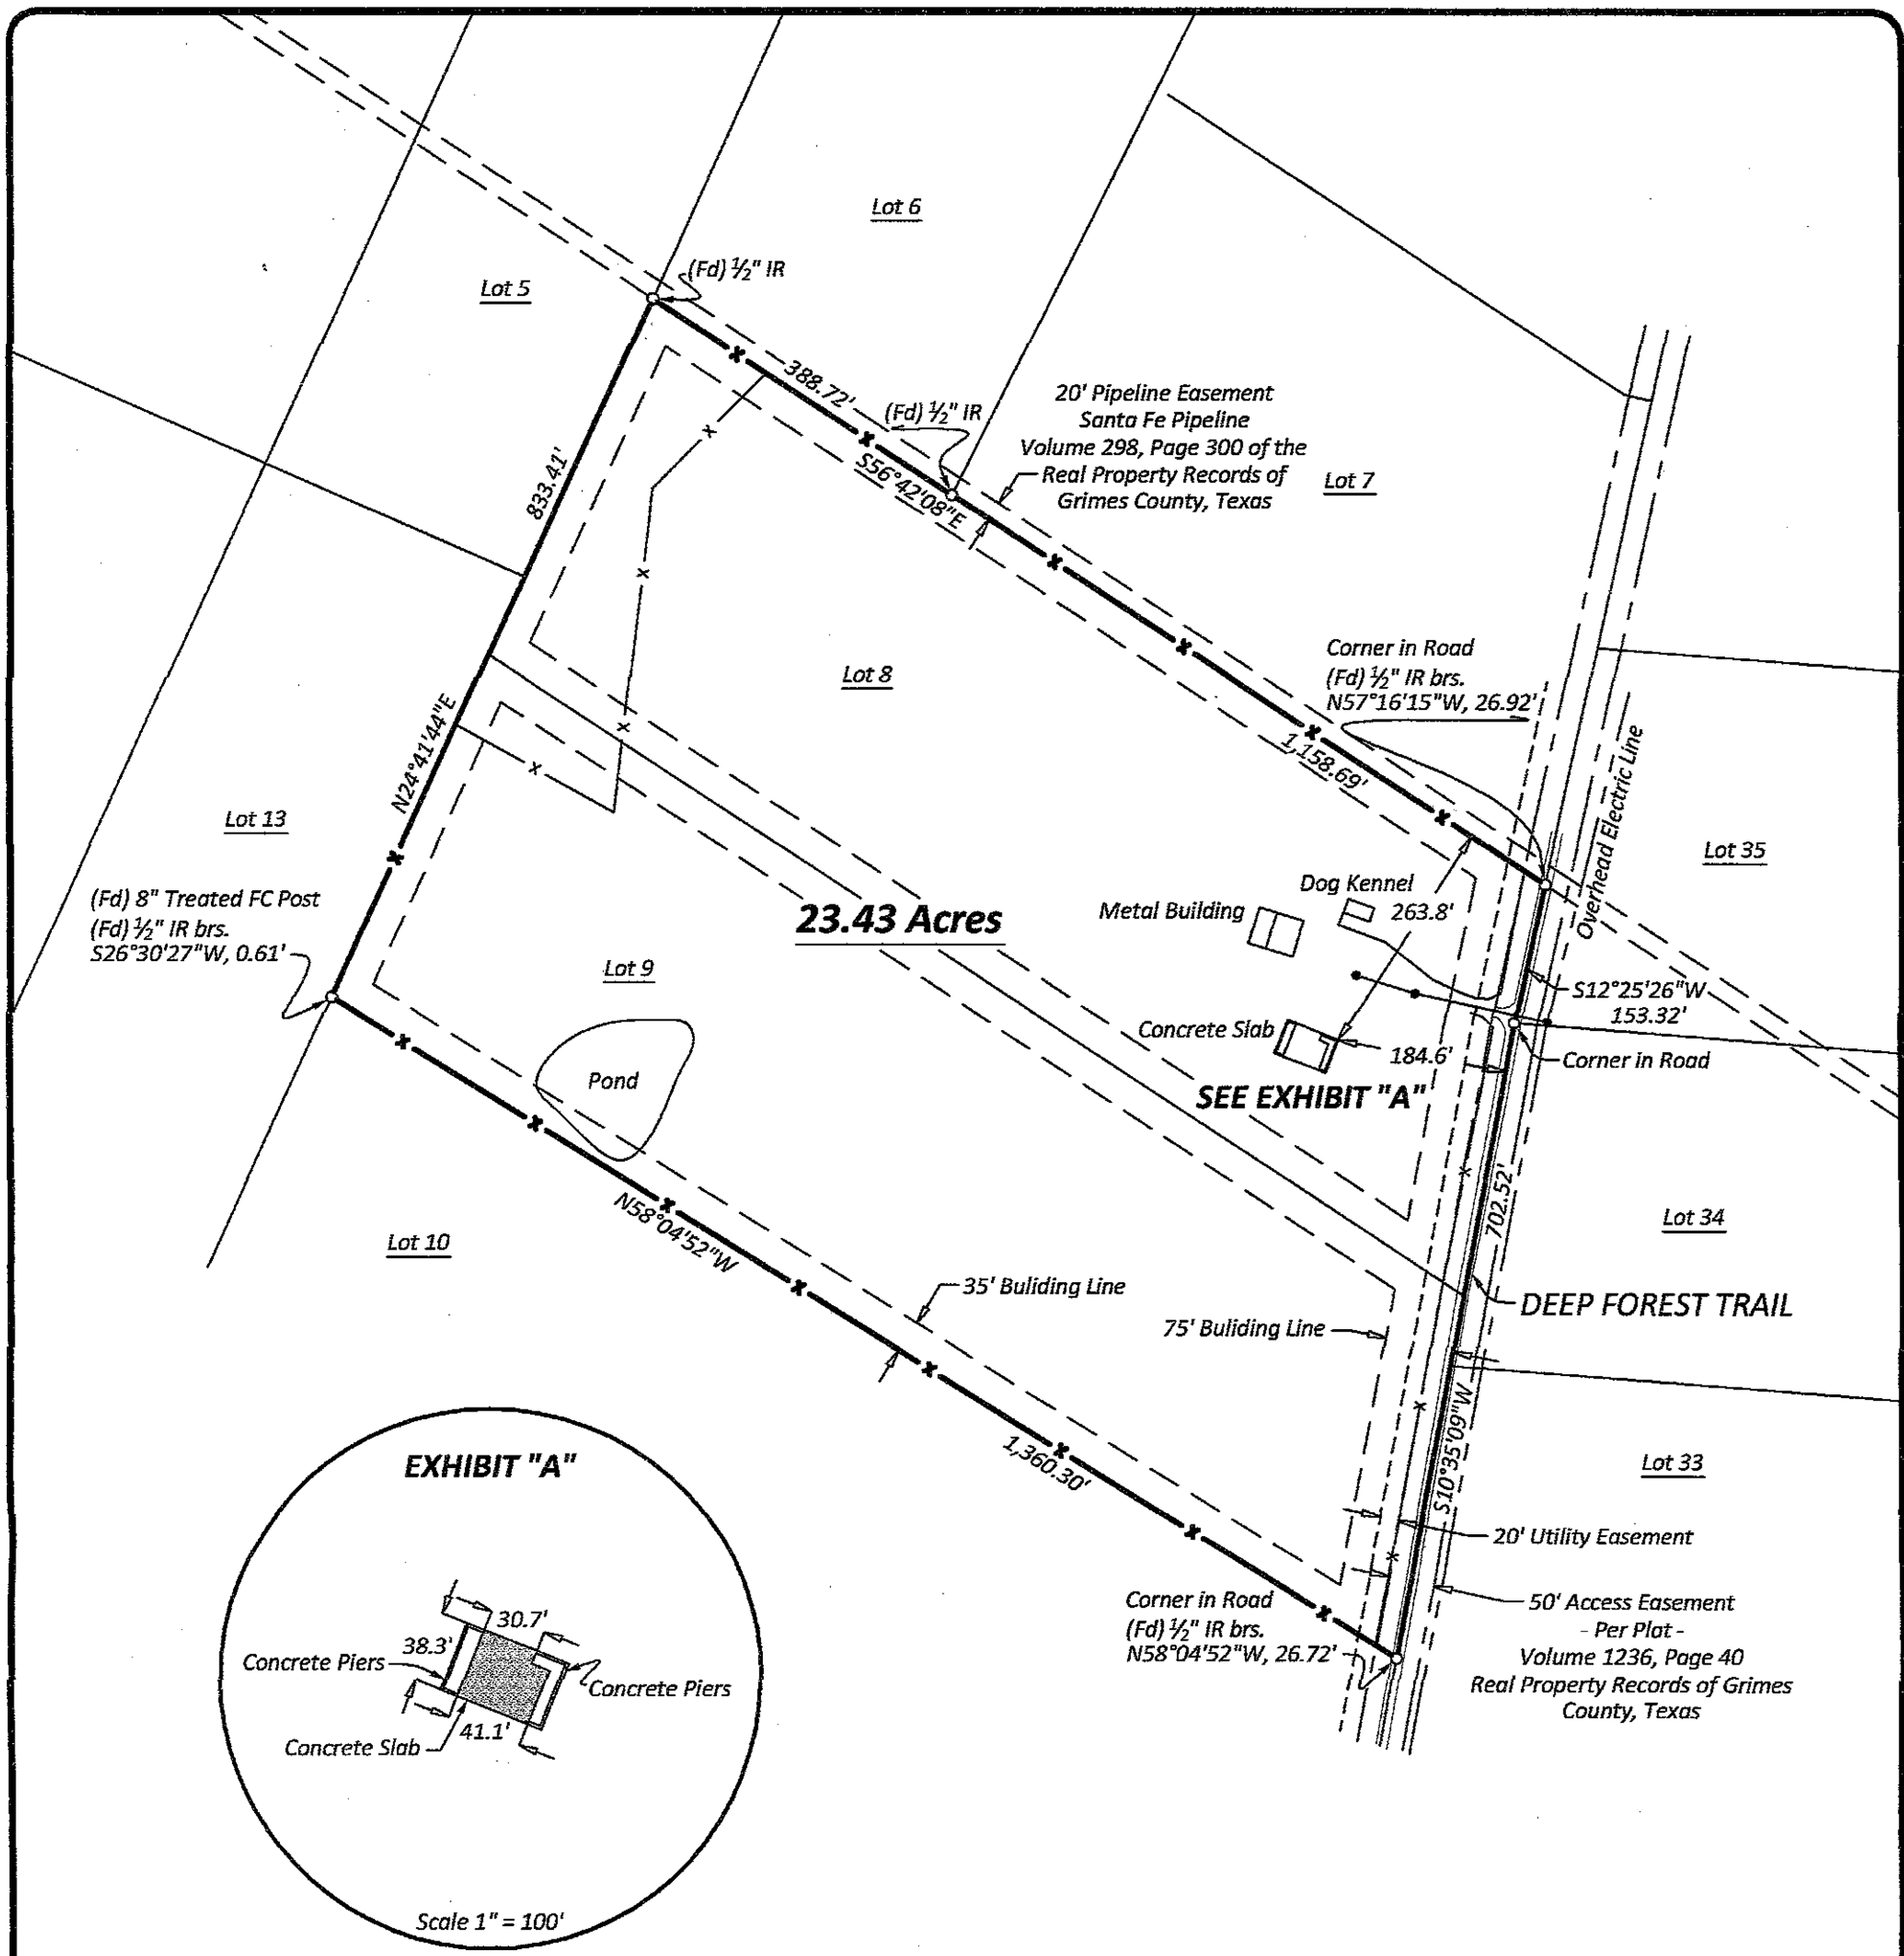




Address of Property: 5345 Deep Forest Trail
Navasota, Texas 77868

Survey Plat showing a Slab Survey of a tract of land situated in Grimes County, Texas, out of the John B. Tong Survey, Abstract No. 446, being known as Lots 8 & 9, Replat of Caney Creek Crossing according to the map or plat thereof recorded in Volume 1236, Page 40 of the Real Property Records of Grimes County, Texas & being the same tract of land as described in a General Warranty Deed with Vendor's Lien from Sacred Site Properties, Inc. to James E. Mitchell, II, et ux, dated May 20, 2010, of record in Volume 1340, Page 687 of the Real Property Records of Grimes County, Texas.

NOTES:
1) Subject to Restrictions per (1218-176), (1225-615) & (1337-13).

I, Steven M. Wisnoski, Registered Professional Land Surveyor No. 6006 of the State of Texas do hereby certify that this plat represents an on the ground survey made under my personal and direct supervision.

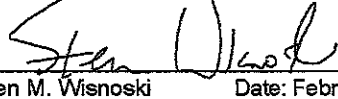
Steven M. Wisnoski Date: February 26, 2015
R.P.L.S. 6006

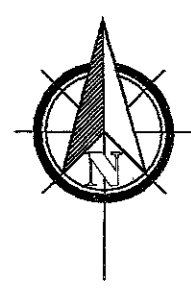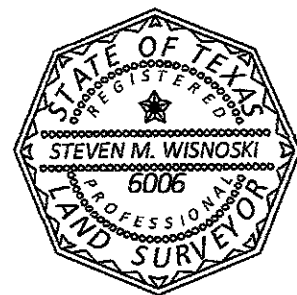

Scale: 1" = 200'
JOHN B. TONG SURVEY
A-446

Wisnoski Land Surveying LLC
PO Box 1744
Navasota, Texas 77868
936-870-7100

Job #:
2015-02-25-01