


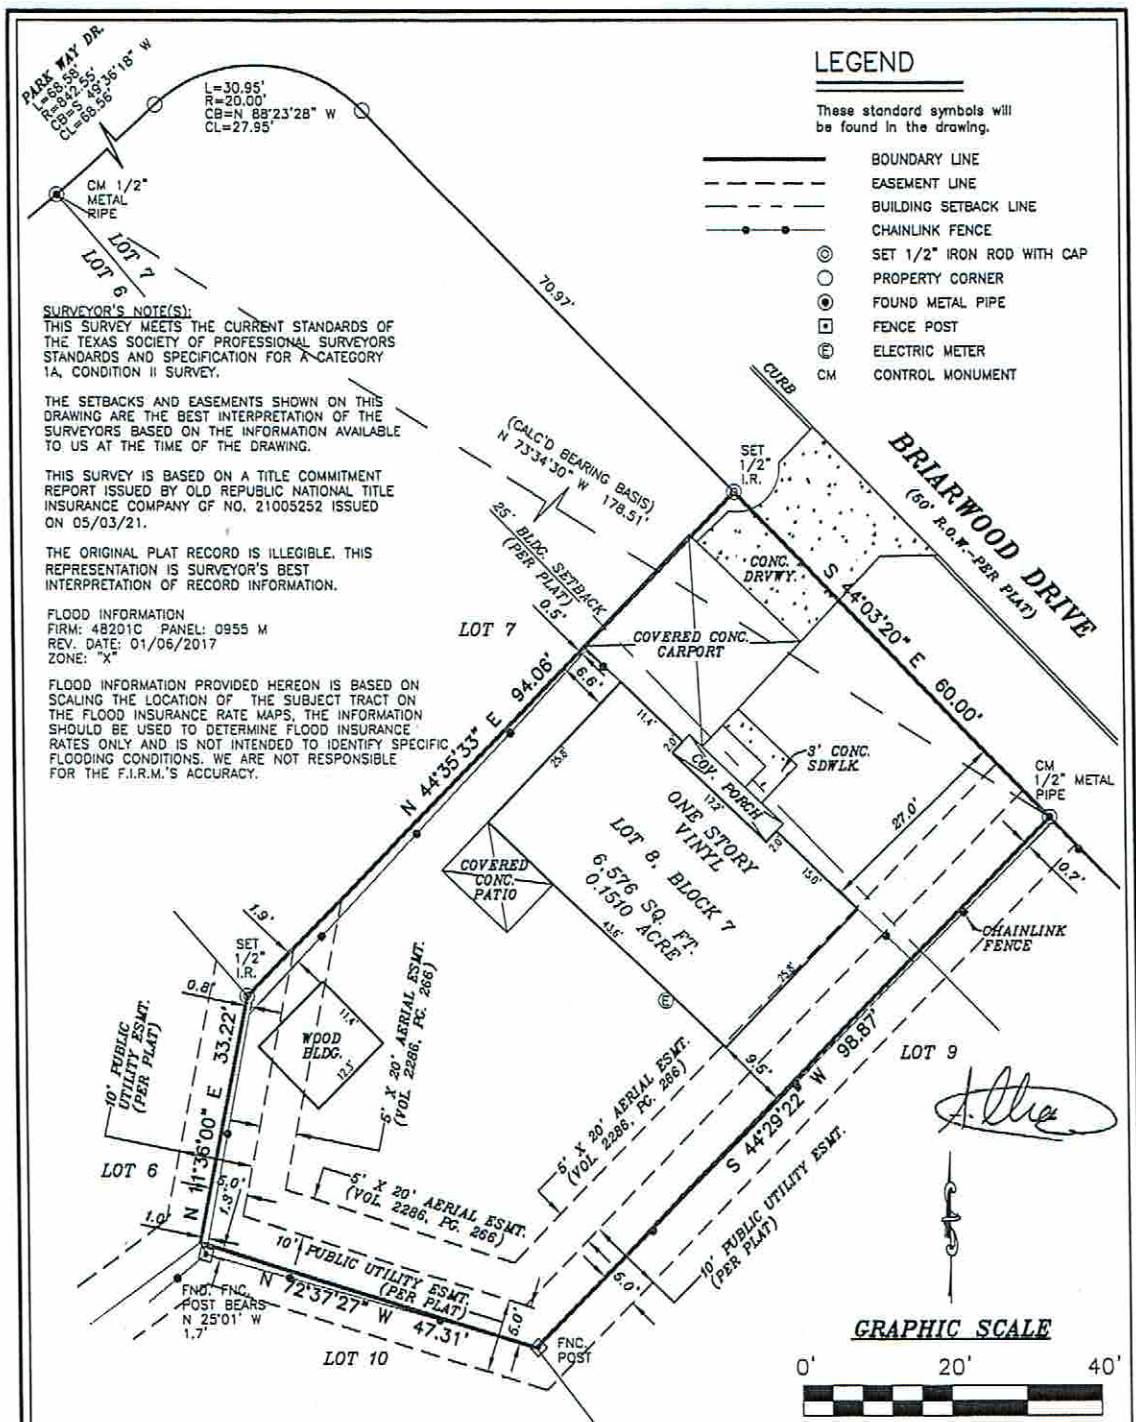

I, RODRIC R. REESE, a Registered Professional Land Surveyor in the State of Texas, do hereby certify to OLD REPUBLIC NATIONAL TITLE INSURANCE COMPANY

and that the above map is true and correct according to an actual field survey, made by me or under my supervision, of the property shown hereon or described by field notes accompanying this drawing. I further certify that all easements and rights-of-way of which I have been advised are shown hereon and that, except as shown, there are no apparent visible encroachments, no apparent visible overlapping of improvements and no apparent discrepancies or conflicts in the boundary lines, as of the date of the field survey.

Borrower: 603 BRIARWOOD DR., BAYTOWN, TX 77520 GF No. 21005252

Legal Description of the Land:

Lot Eight (8), in Block Seven (7) of LAWDELL, SECTION TWO (2), a subdivision in Harris County, Texas, according to the map or plat thereof, recorded in Volume 36, Page 26 of the Map Records of Harris County, Texas.

SUBJECT TO RESTRICTIVE COVENANTS AND/OR EASEMENTS RECORDED IN: VOLUME 36, PAGE 26, MAP RECORDS, HARRIS COUNTY, TEXAS; VOLUME 1616, PAGE 556, DEED RECORDS, HARRIS COUNTY, TEXAS; VOLUME 2132, PAGE 412, DEED RECORDS, HARRIS COUNTY, TEXAS; VOLUME 2286, PAGE 266, DEED RECORDS, HARRIS COUNTY, TEXAS

PROPERTY PHOTOGRAPH:



LAND TITLE SURVEY

JOB NO.:	2105026097	NO.	REVISION	DATE
DATE:	05/07/21			
DRAWN BY:	JJ/UB			
APPROVED BY:	RRR			




FIRM REGISTRATION NO. 10190700
 THIS SURVEY IS CONTRACTED TO RODRIC R. REESE, RPLS
 PHONE NUMBER 713-647-1315
RODRIC R. REESE, R.P.L.S.
 Registered Professional Land Surveyor
 Registration No. 5883

COPYRIGHT ALL RIGHTS RESERVED TO OVERLAND CONSORTIUM INC.

**Overland Consortium Inc.
 Surveyors**

Tel: 281-940-8869 Fax: 281-207-6476

1528 W. CONTOUR DR., SUITE 204, SAN ANTONIO, TX 78212

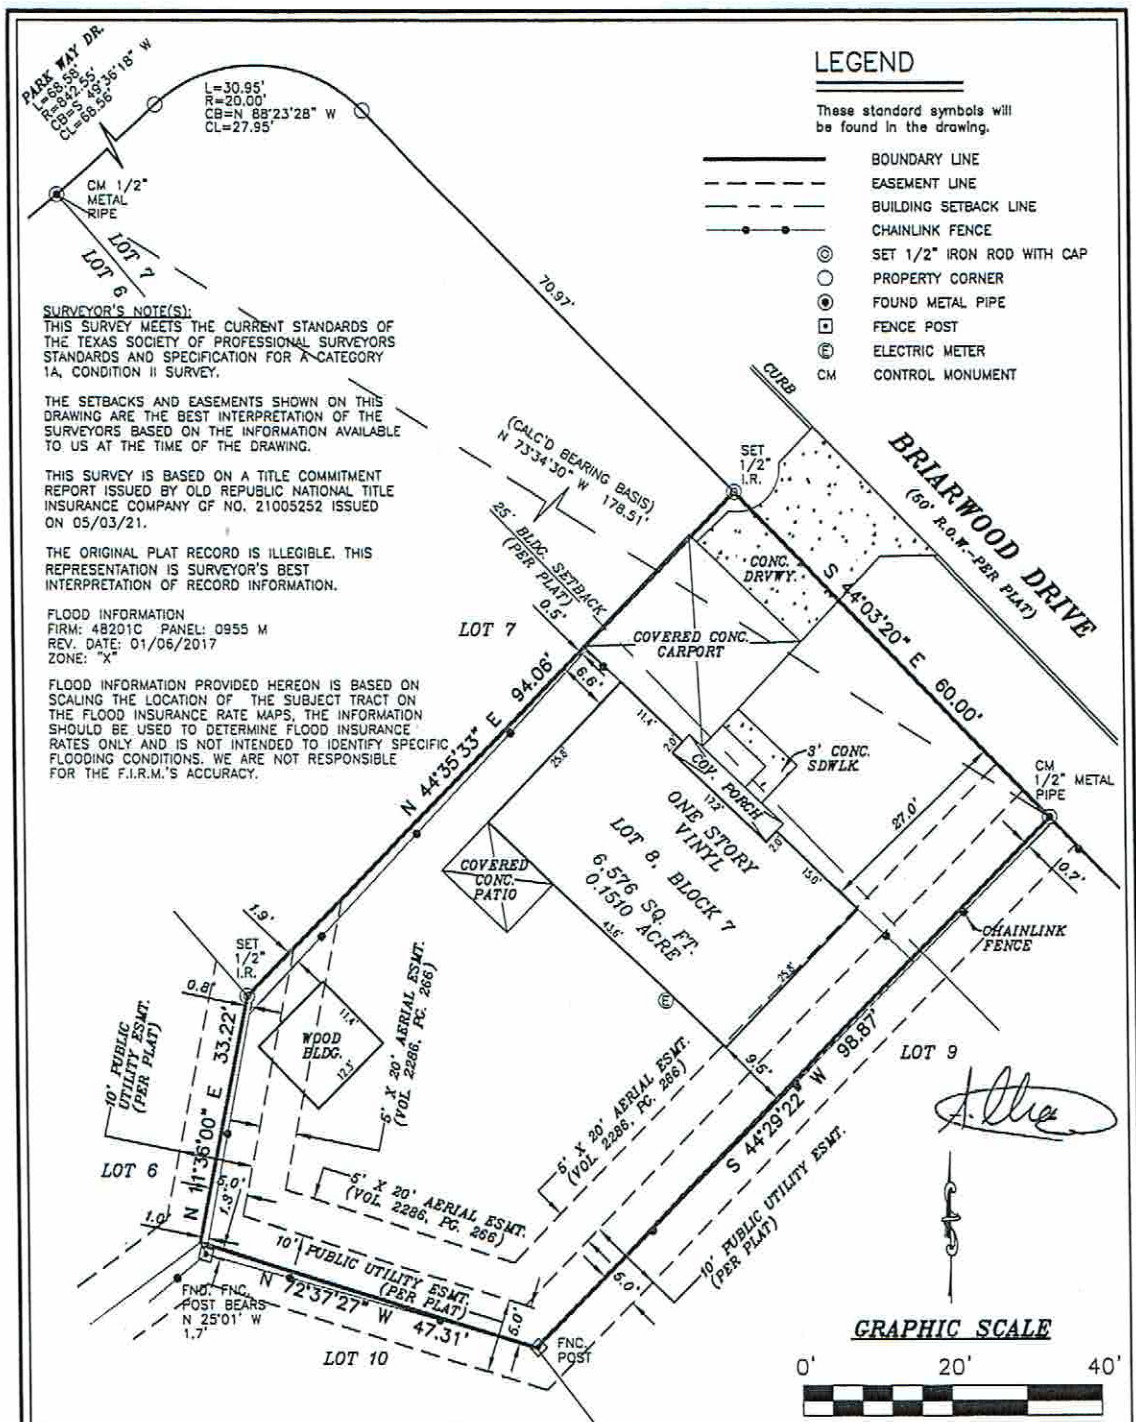

I, RODRIC R REESE, a Registered Professional Land Surveyor in the State of Texas, do hereby certify to OLD REPUBLIC NATIONAL TITLE INSURANCE COMPANY

and that the above map is true and correct according to an actual field survey, made by me or under my supervision, of the property shown hereon or described by field notes accompanying this drawing. I further certify that all easements and rights-of-way of which I have been advised are shown hereon and that, except as shown, there are no apparent visible encroachments, no apparent visible overlapping of improvements and no apparent discrepancies or conflicts in the boundary lines, as of the date of the field survey.

Borrower: 603 BRIARWOOD DR., BAYTOWN, TX 77520 GF No. 21005252

Legal Description of the Land:

Lot Eight (8), in Block Seven (7) of LAWDELL, SECTION TWO (2), a subdivision in Harris County, Texas, according to the map or plat thereof, recorded in Volume 36, Page 26 of the Map Records of Harris County, Texas.

SUBJECT TO RESTRICTIVE COVENANTS AND/OR EASEMENTS RECORDED IN: VOLUME 36, PAGE 26, MAP RECORDS, HARRIS COUNTY, TEXAS VOLUME 1816, PAGE 556, DEED RECORDS, HARRIS COUNTY, TEXAS VOLUME 2132, PAGE 412, DEED RECORDS, HARRIS COUNTY, TEXAS VOLUME 2286, PAGE 266, DEED RECORDS, HARRIS COUNTY, TEXAS

PROPERTY PHOTOGRAPH:



Overland Consortium Inc. Surveyors

Tel: 281-940-8869 Fax: 281-207-6476

1528 W. CONTOUR DR., SUITE 204, SAN ANTONIO, TX 78212

LAND TITLE SURVEY

JOB NO.:	2105026097	NO.	REVISION	DATE
DATE:	05/07/21			
DRAWN BY:	JJ/UB			
APPROVED BY:	RRR			



FIRM REGISTRATION NO. 10190700
THIS SURVEY IS CONTRACTED TO RODRIC R REESE, RPLS
PHONE NUMBER 713-847-1315

RODRIC R REESE, R.P.L.S.
Registered Professional Land Surveyor
Registration No. 5883

COPYRIGHT ALL RIGHTS RESERVED TO OVERLAND CONSORTIUM INC.