



SCALE : 1"=20'

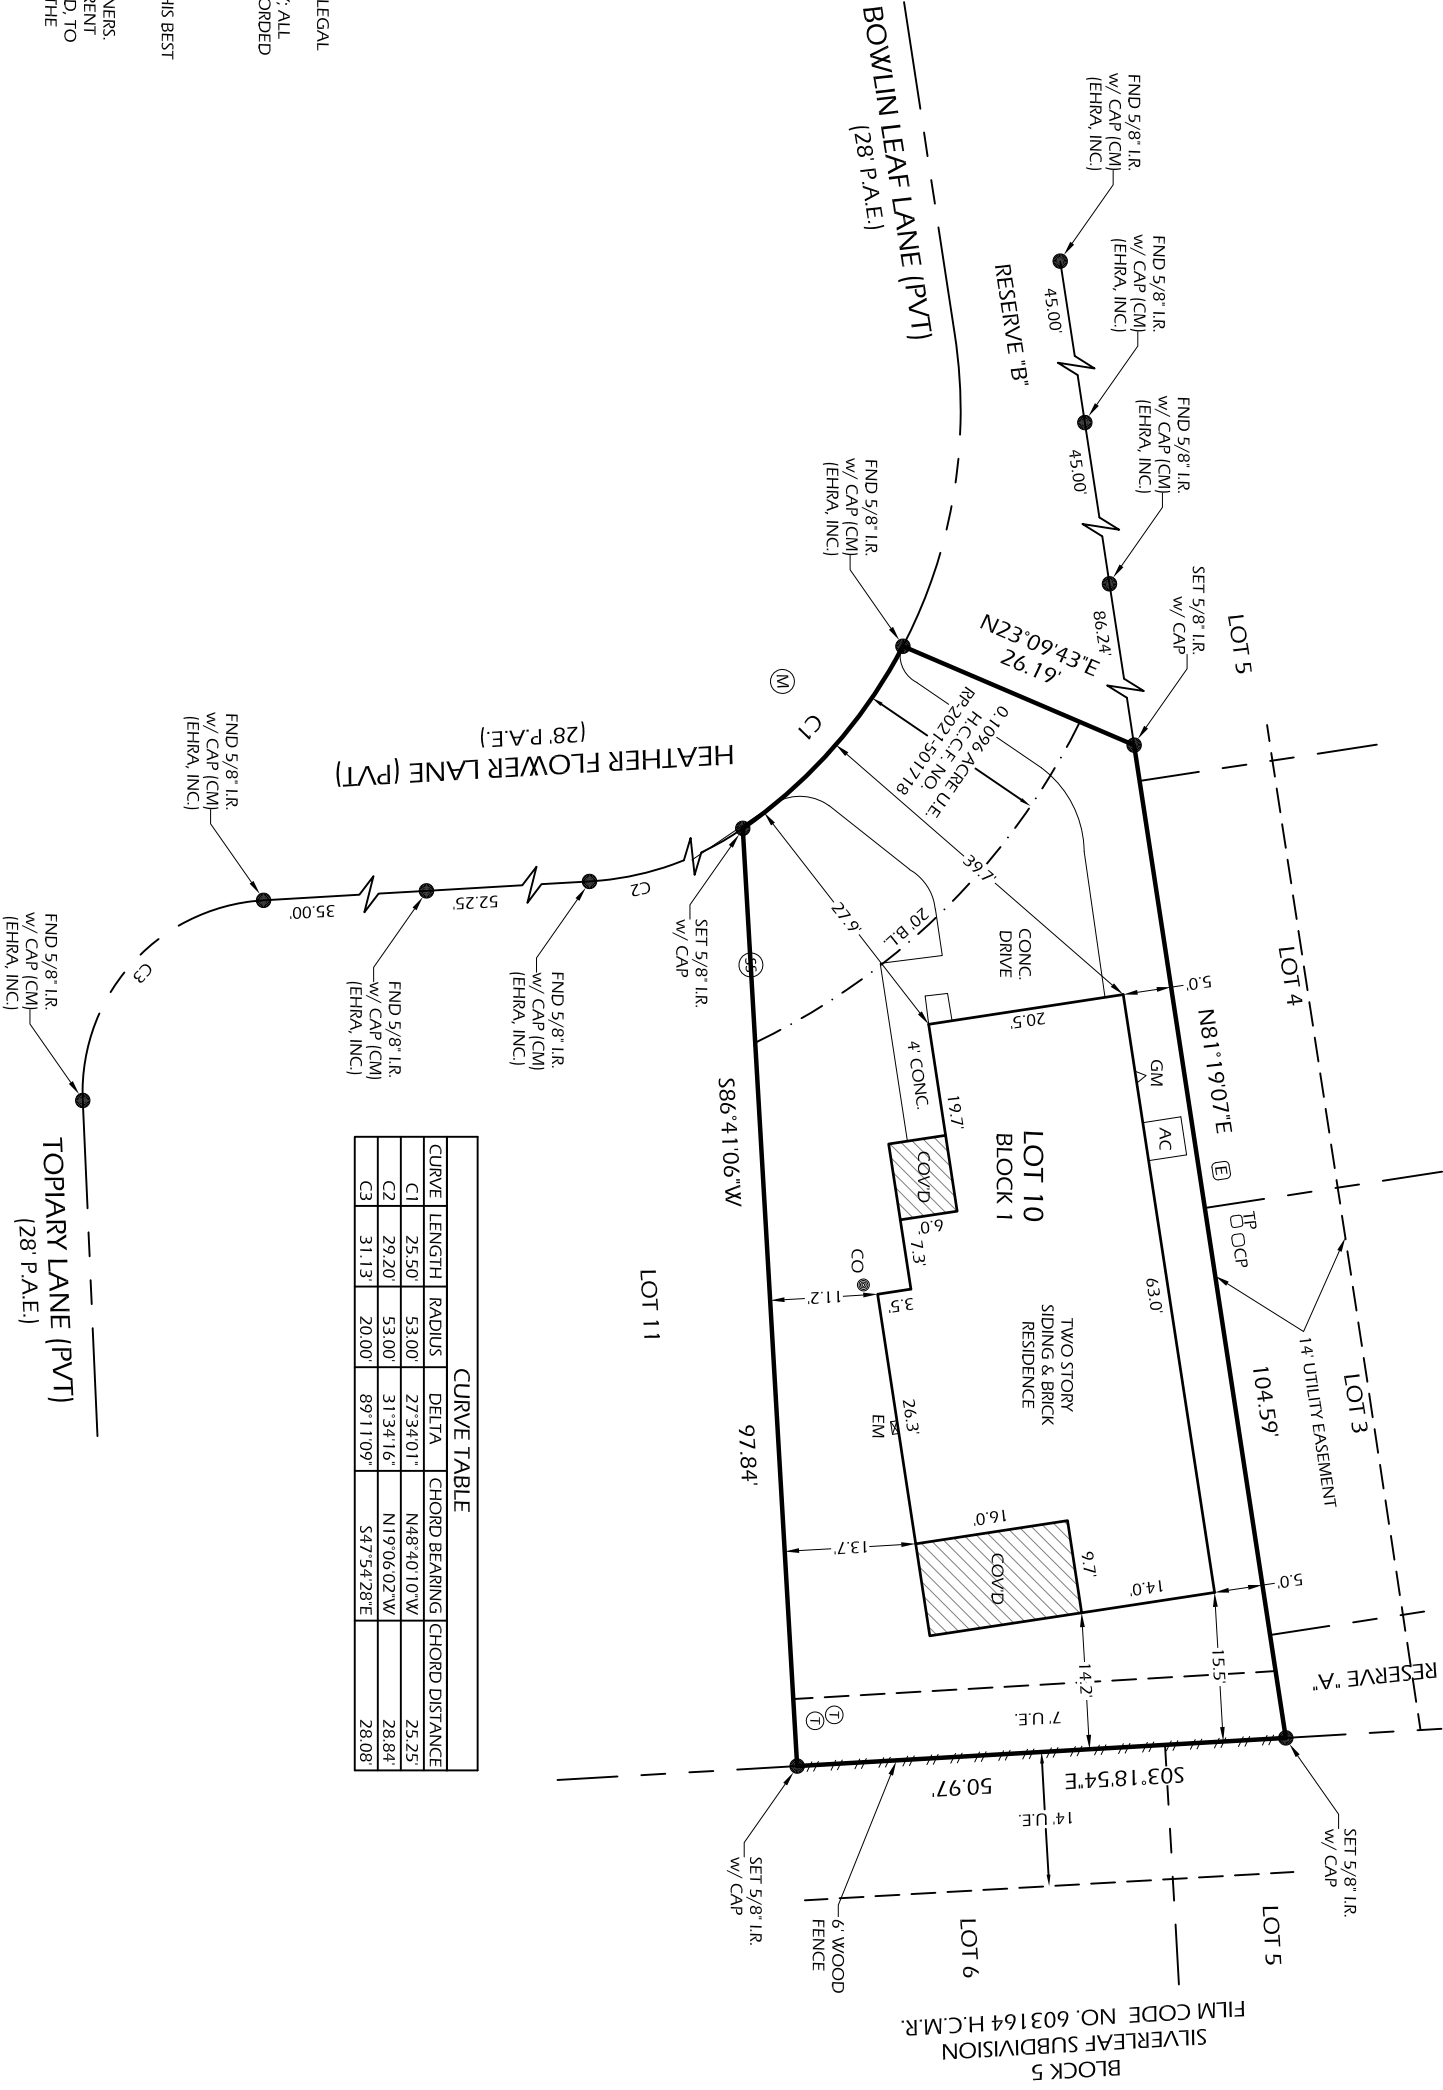

CURVE TABLE				
CURVE	LENGTH	RADIUS	DELTA	CHORD BEARING CHORD DISTANCE
C1	25.50'	53.00'	27°34'01"	N48°40'10"W 25.25'
C2	29.20'	53.00'	31°34'16"	N19°06'02"W 28.84'
C3	31.13'	20.00'	89°11'09"	S47°54'28"E 28.08'

- NOTES:
1. SURVEYOR HAS NOT ABSTRACTED PROPERTY. SURVEY PERFORMED WITHOUT THE BENEFIT OF A TITLE COMMITMENT, AND IS BASED ON LEGAL DESCRIPTION(S) PROVIDED BY CLIENT; THERE MAY BE ADDITIONAL BUILDING LINES AND/OR EASEMENTS AFFECTING SUBJECT PROPERTY; ALL BUILDING LINES AND/OR EASEMENTS SHOWN HEREON ARE PER RECORDED PLAT UNLESS OTHERWISE SHOWN.
 2. NOTHING IN THIS SURVEY IS INTENDED TO EXPRESS AN OPINION REGARDING OWNERSHIP OR TITLE.
 3. THE WORD CERTIFY IS UNDERSTOOD TO BE AN EXPRESSION OF PROFESSIONAL JUDGMENT BY THE SURVEYOR, WHICH IS BASED ON HIS BEST KNOWLEDGE, INFORMATION AND BELIEF.
 4. SURVEY IS CERTIFIED FOR THIS TRANSACTION ONLY; IT IS NOT TRANSFERABLE TO ADDITIONAL INSTITUTIONS OR SUBSEQUENT OWNERS.
 5. THIS SURVEY IS BEING PROVIDED SOLELY FOR THE USE OF THE CURRENT PARTIES AND NO LICENSE HAS BEEN CREATED, EXPRESSED OR IMPLIED, TO COPY THE SURVEY EXCEPT AS IS NECESSARY IN CONJUNCTION WITH THE ORIGINAL TRANSACTION.

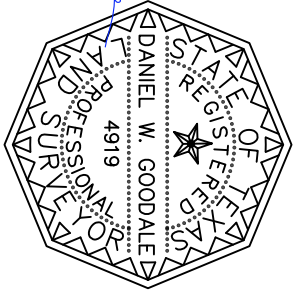

DANIEL W. GOODALE, R.P.L.S. NO. 4919

I HEREBY CERTIFY THAT THIS SURVEY WAS MADE ON THE GROUND UNDER MY SUPERVISION AND THAT IT CORRECTLY REPRESENTS THE FACTS FOUND AT THE TIME OF THE SURVEY. THERE WERE NO ENCROACHMENTS APPARENT ON THE GROUND EXCEPT AS SHOWN HEREON.

ADDRESS : 12214 HEATHER FLOWER LANE
HOUSTON, TEXAS 77014

CLIENT : ECHO STATE SOLUTIONS, INC.

FLOOD INFORMATION
PROPERTY IS NOT IN THE 100 YEAR FLOOD ZONE. THIS PROPERTY LIES IN ZONE "X" ACCORDING TO F.I.R.M. MAP NO. 48201C04551 DATED 06-18-2007

BY GRAPHIC PLOTTING ONLY. WE DO NOT ASSUME RESPONSIBILITY FOR EXACT DETERMINATION, BEFORE ANY CONSTRUCTION IS STARTED, THE COMMUNITY, CITY AND COUNTY IN WHICH SUBJECT TRACT EXISTS SHOULD BE CONTACTED. SAID ENTITIES MAY IMPOSE LARGER FLOOD PLAIN AND FLOODWAY AREAS THAN SHOWN BY F.I.R.M. MAPS THAT WILL AFFECT DEVELOPMENT.

GREENLEAF LAND SURVEYS, LLC

11500 NORTHWEST FWY
SUITE #160
HOUSTON, TEXAS 77092



DIR: 832-668-5003 FAX: 832-553-7210
FIRM # 10193977
orders@gllsurveys.com
www.greenleaflandsurveys.com

LEGEND:

H.C.M.R. - HARRIS COUNTY MAP RECORD
H.C.D.R. - HARRIS COUNTY DEED RECORD
H.C.C.F. - HARRIS COUNTY CLERK FILE
R.O.W. - RIGHT OF WAY
C.M. - CONTROL MONUMENT
I.R./I.P. - IRON ROD/IRON PIPE
P.A.E. - PERMANENT ACCESS EASEMENT
U.E. - UTILITY EASEMENT
U.V.E. - UNOBTSTRUCTED VIEW EASEMENT
W.L.E. - WATER LINE EASEMENT
S.T.M.S.E. - STORM SEWER EASEMENT
S.S.E. - SANITARY SEWER EASEMENT
B.L. - BUILDING LINE
F.H. - FIRE HYDRANT
W.V. - WATER VALVE
W.M. - WATER METER
C.P. - CABLE PEDESTAL
T.P. - TELEPHONE PEDESTAL
C.O. - CLEANOUT
E.T. - ELECTRIC TRANSFORMER
E. - ELECTRIC BOX

A FINAL SURVEY OF
LOT 10, IN BLOCK 1 OF ECHO LEAF, A SUBDIVISION IN HARRIS COUNTY, TEXAS, ACCORDING TO THE MAP OR PLAT THEREOF RECORDED UNDER FILM CODE NO. 697594 OF THE MAP RECORDS OF HARRIS COUNTY, TEXAS.
(BEARINGS BASED ON THE NORTH RIGHT OF WAY LINE OF PINE ESTATE LANE ACCORDING TO THE RECORDED PLAT)