

Survey Plat of Lot No. 150 in Section Three of the Piney Creek Subdivision as recorded in Volume 1, Page 27, Austin County Plat Records and being that same land described in Volume 726, Page 797, Austin County Official Records.


AUSTIN COUNTY, TEXAS PINEY CREEK SUBDIVISION SECTION THREE



Scale 1" = 100'
April 10, 2010
File Name:
Cacciola6.Zak

LEGEND

- 1/2" Iron Rod found
- ⊙ 1/2" Iron Rod set with plastic cap stamped "RAU 4173"
- ⊙ 3/8" iron rod found
- 3/4" Iron Rod found with cap (Frank Surveying)
- ⊙ Point in center of Piney Creek
- ⊙ Point for corner in center of Piney Creek Road
- Overhead Power Line
- X-X- Wire Fence

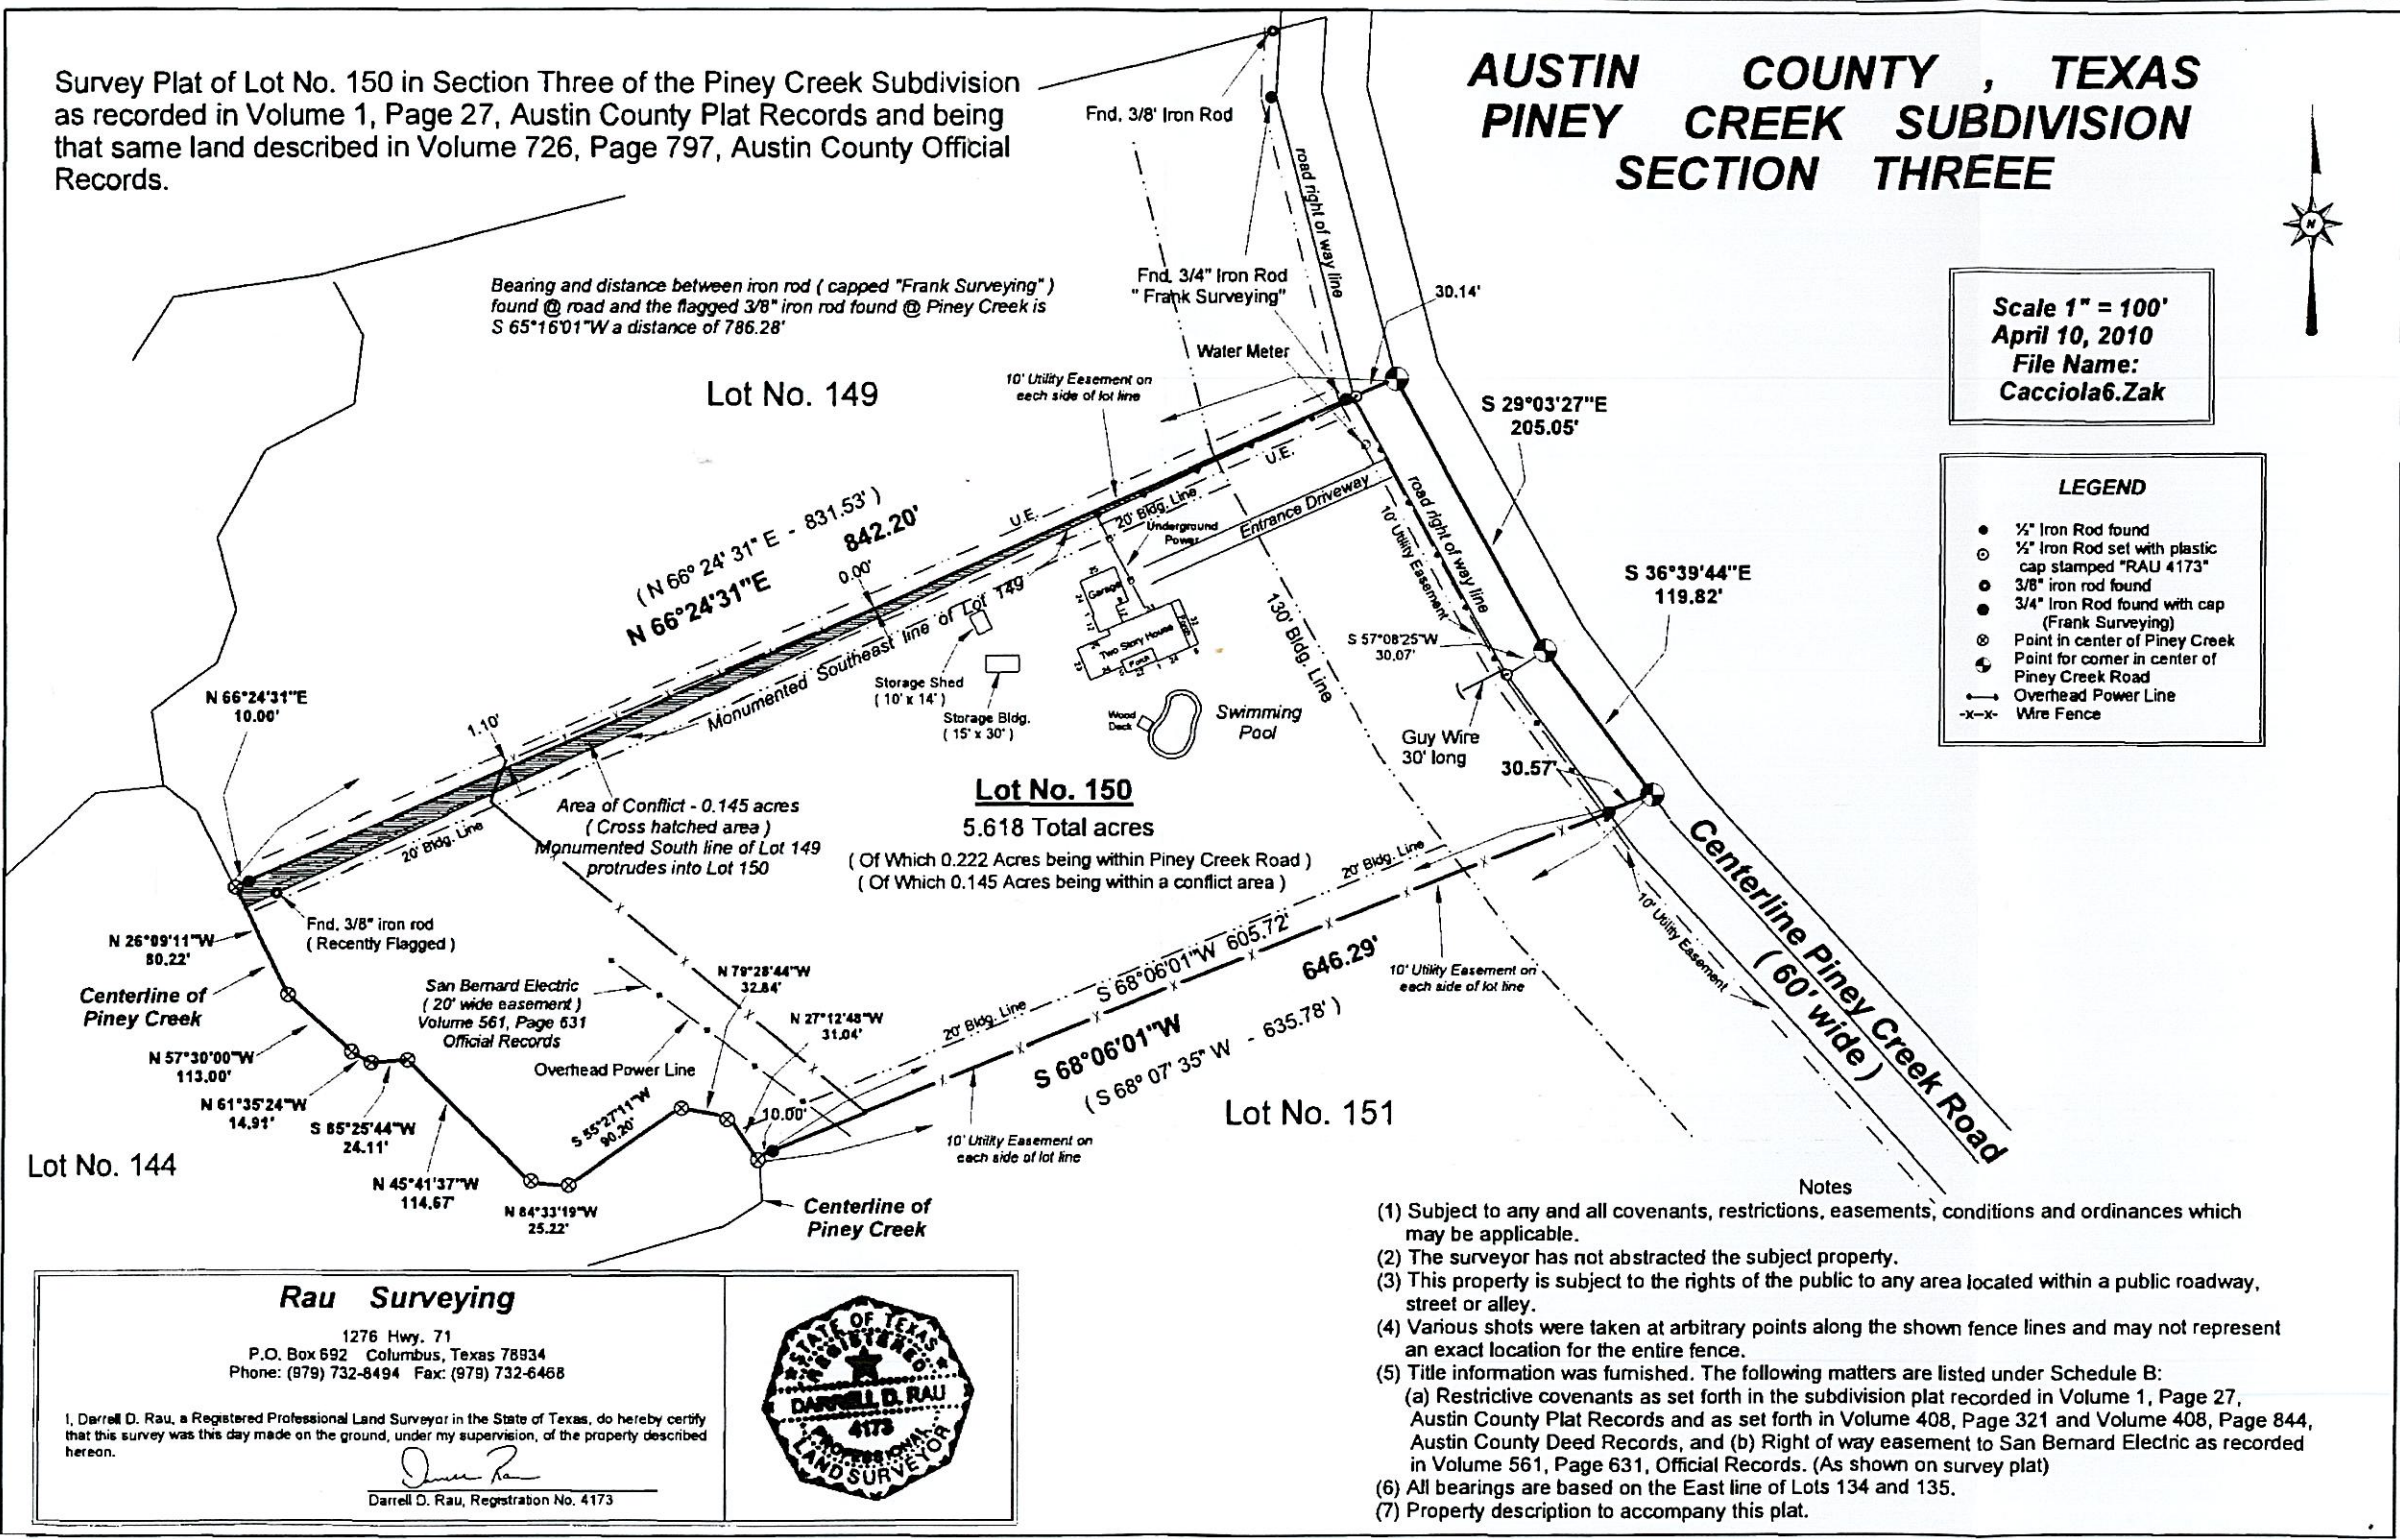

Rau Surveying

1276 Hwy. 71
P.O. Box 692 Columbus, Texas 78934
Phone: (979) 732-8494 Fax: (979) 732-6468

I, Darrell D. Rau, a Registered Professional Land Surveyor in the State of Texas, do hereby certify that this survey was this day made on the ground, under my supervision, of the property described hereon.

Darrell D. Rau
Darrell D. Rau, Registration No. 4173

