

# CERVELLE GH HOMES




207 E. EDGEWOOD  
FRIENDSWOOD, TEXAS  
77546

LOT AREA = 11,070 SQ.FT.

IMPERVIOUS COVER = 40.86%



SCALE: 1" = 20'

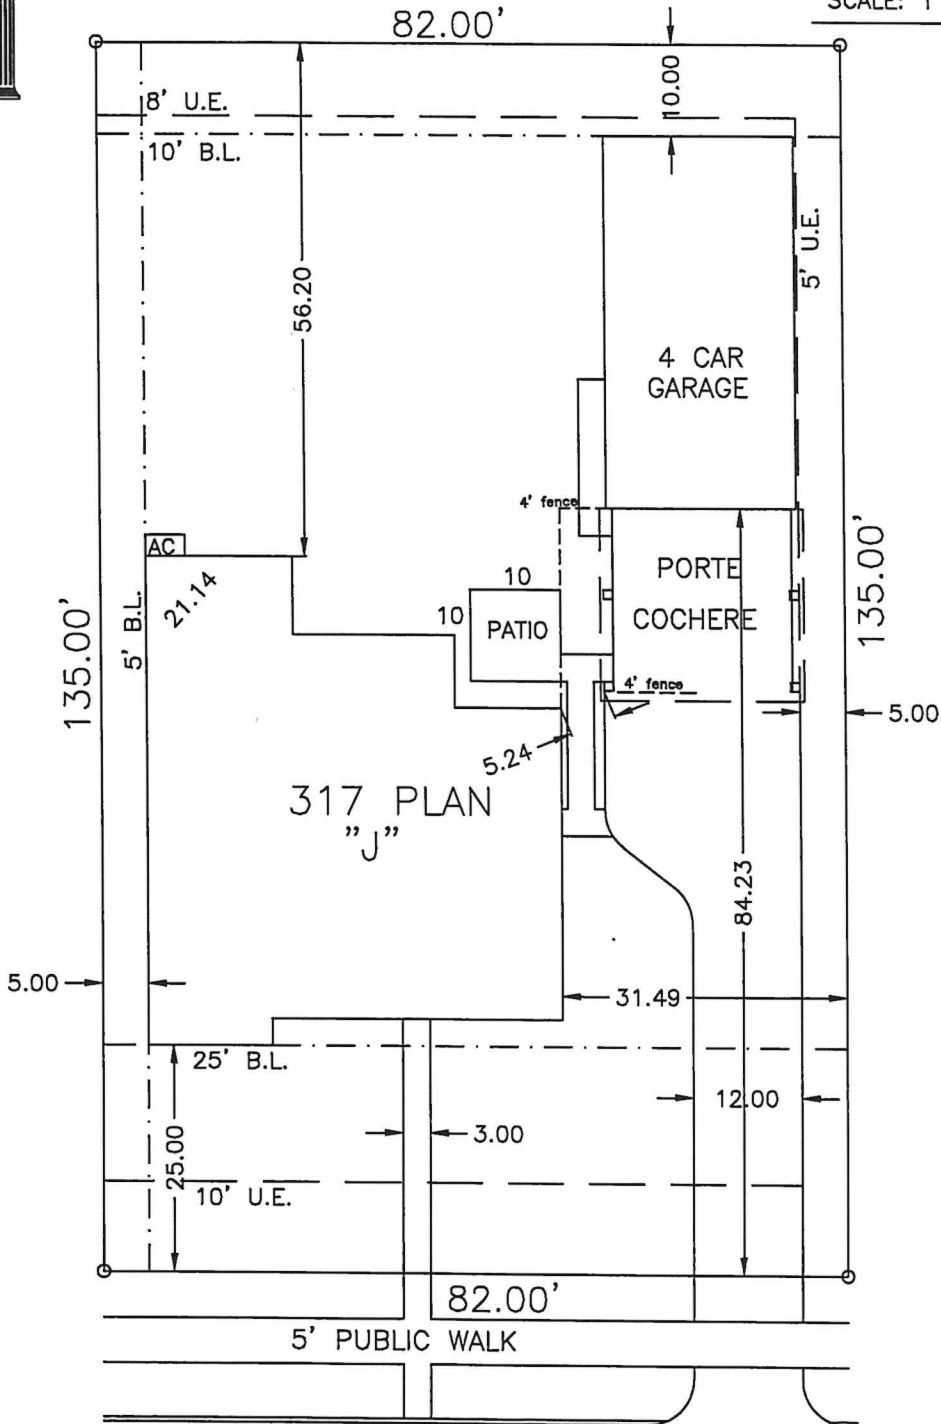

2206 FORTUNA DRIVE

2-3-26

LOT 7 BLOCK 3 PEDREGAL SOUTH SECTION 1 PHASE 1  
LEAGUE CITY, GALVESTON CNTY., TEXAS