


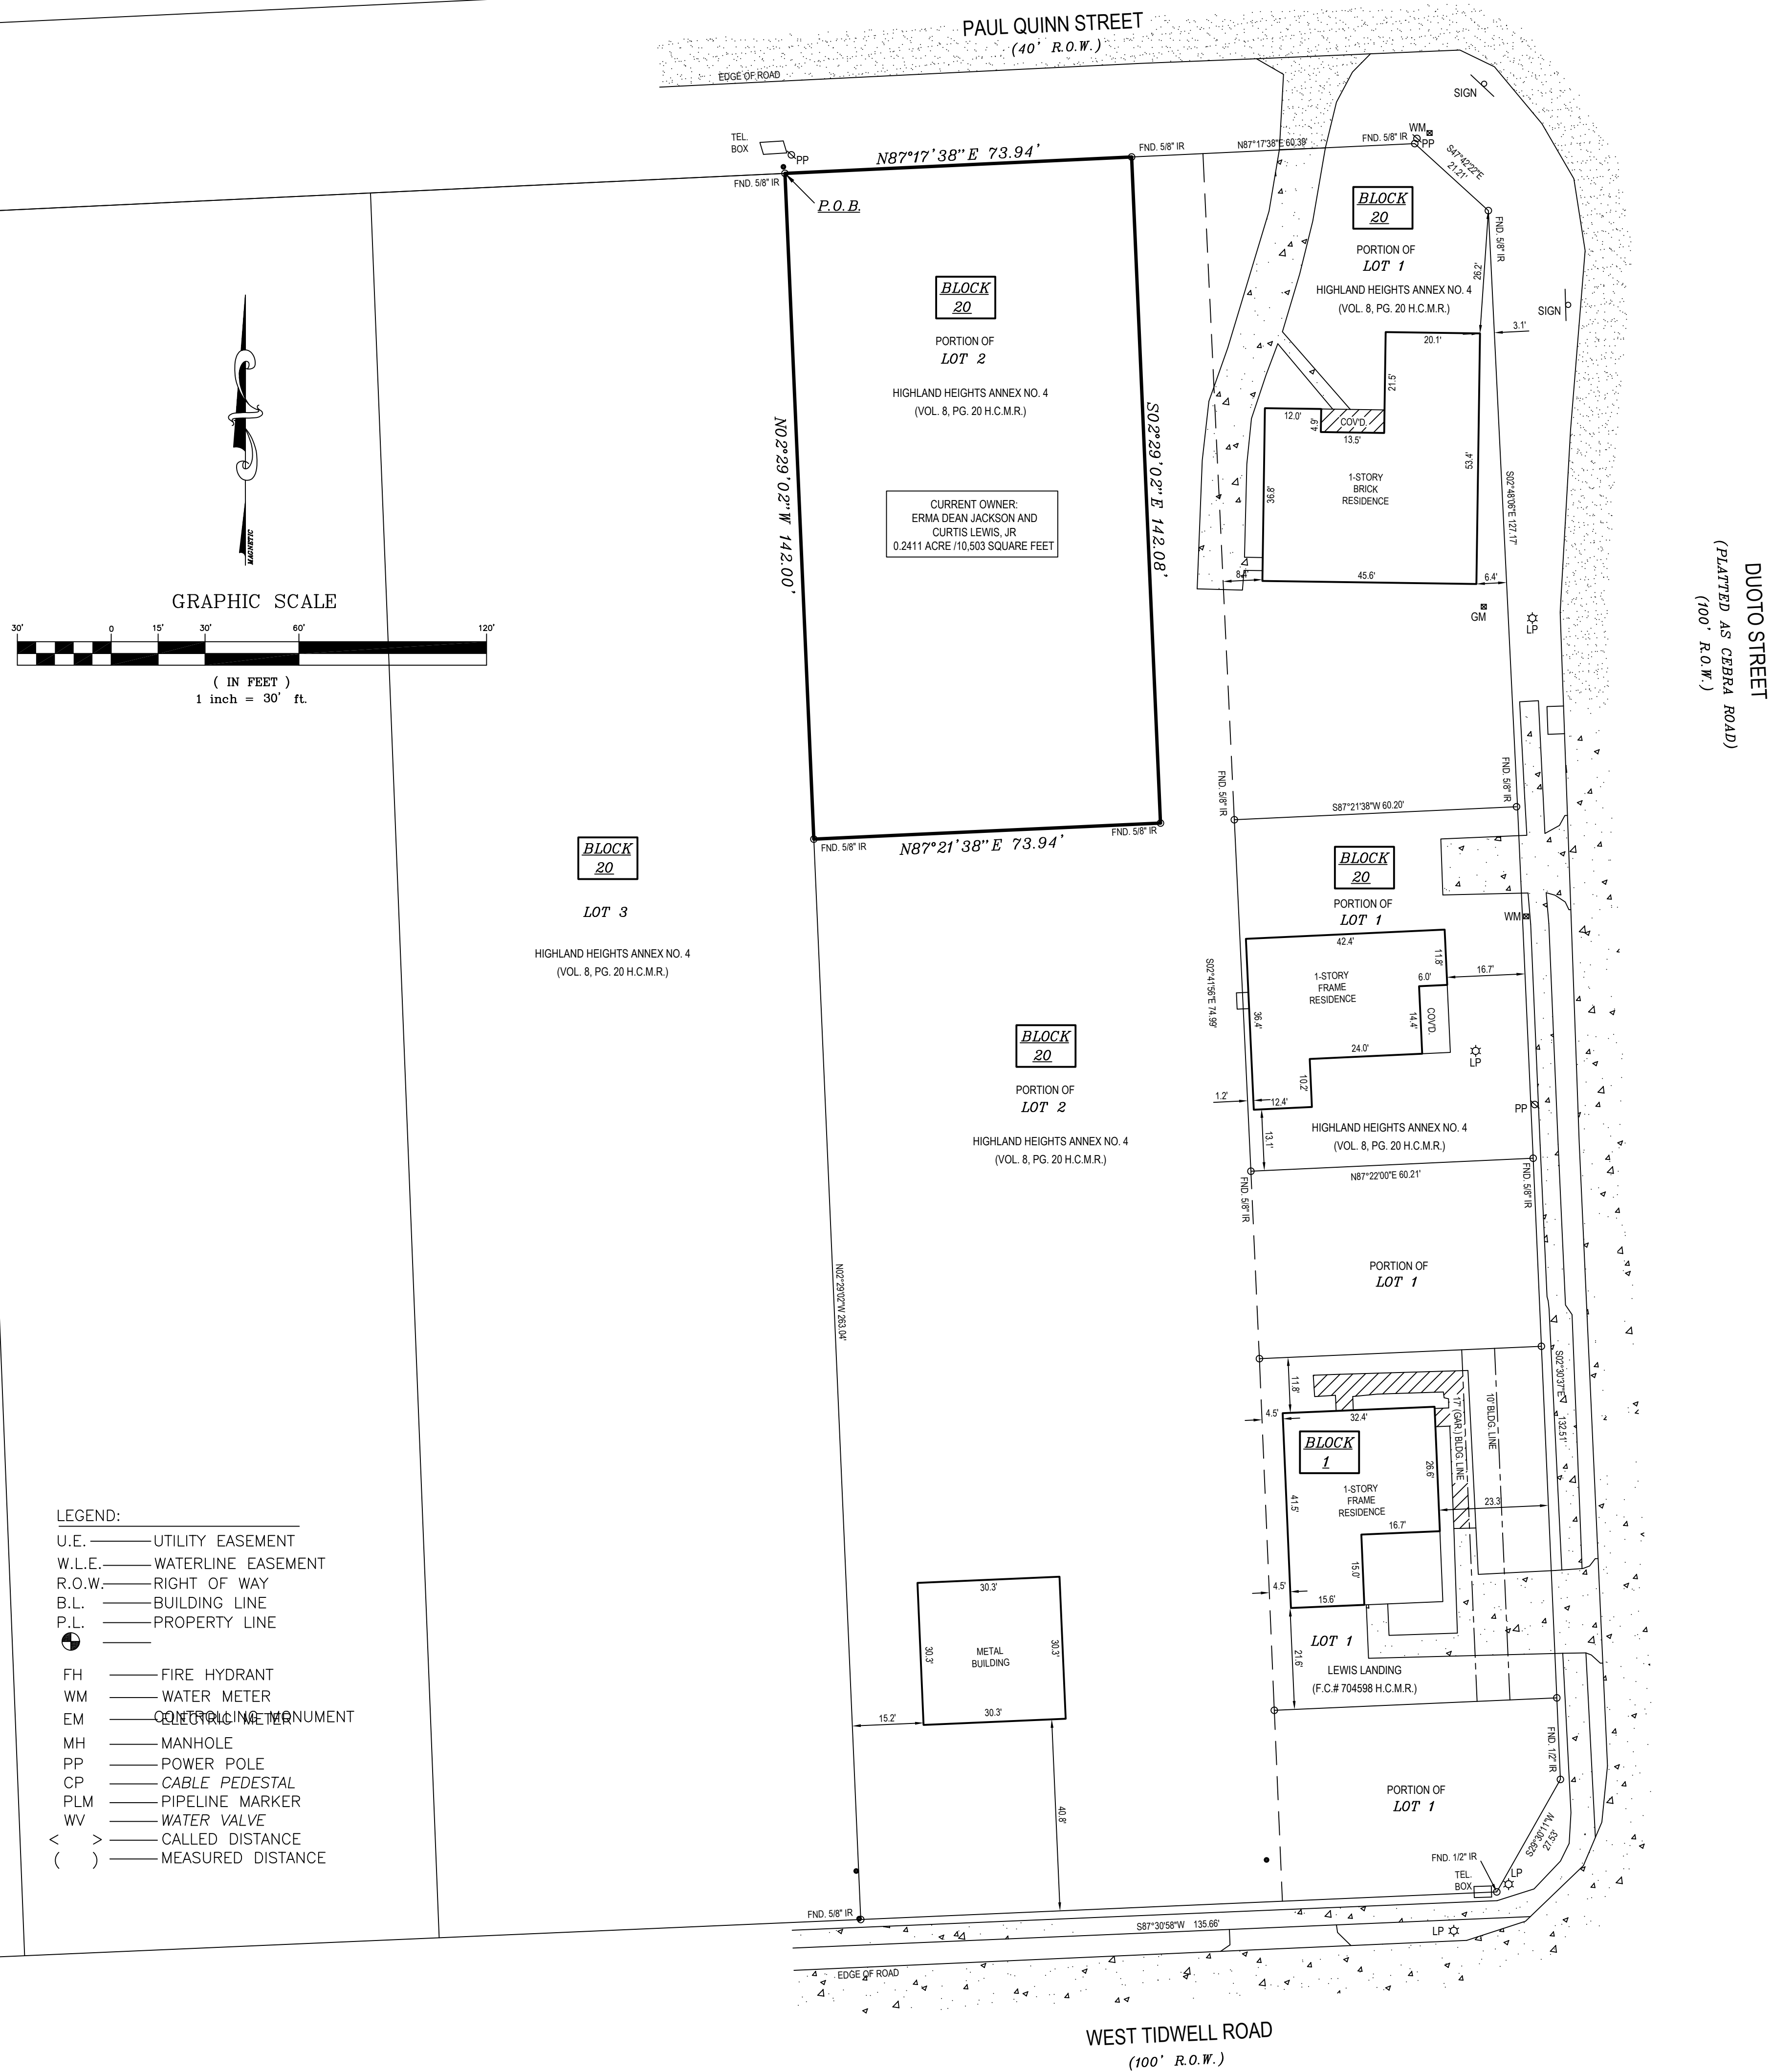

THIS EXHIBIT IS BEING PROVIDED SOLELY FOR THE USE OF THE CURRENT PARTIES AND THAT NO BOUNDARY HAS BEEN CREATED, EXPRESS OR IMPLIED. TO COPY THE EXHIBIT EXCEPT AS IS NECESSARY IN CONJUNCTION WITH THE ORIGINAL TRANSACTION.

SURVEY FOR:

BEING A 0.2411 ACRE (10,593 SQUARE FEET) TRACT OF LAND, OUT OF LOT TWO (2), IN BLOCK TWENTY (20), OF HIGHLAND HEIGHTS ANNEX NO. 4, A SUBDIVISION IN HARRIS COUNTY, TEXAS, ACCORDING TO THE MAP OR PLAT THEREOF RECORDED IN VOLUME 8, PAGE 20, OF THE MAP RECORDS OF HARRIS COUNTY, TEXAS, SAID 0.2411 ACRE BEING MORE PARTICULARLY DESCRIBED BY METES AND BOUNDS IN EXHIBIT "A", ATTACHED HERETO AND MADE A PART HEREOF.

F.I.R.M. NO.	48201 C ¹	PANEL	0655 M
EFFECTIVE DATE	06/09/14	ZONE	"X"

FLOOD INFORMATION PROVIDED HEREON IS BASED ON SCALING THE LOCATION OF THE SUBJECT TRACT ON THE FLOOD INSURANCE RATE MAPS. THE INFORMATION SHOULD BE USED TO DETERMINE FLOOD INSURANCE RATES ONLY AND IS NOT INTENDED TO IDENTIFY SPECIFIC FLOODING CONDITIONS. WE ARE NOT RESPONSIBLE FOR THE F.I.R.M.'S ACCURACY.

OWNER(S) OF RECORD: ERMA DEAN JACKSON AND CURTIS LEWIS, JR

PROPOSED BUYER: N/A

ADDRESS: 0 PAUL QUINN STREET, HOUSTON, TEXAS 77091

FIELDWORK: AO - 12/20/25

PROPOSED INSURED: N/A

TITLE CO.: N/A

GF. NO.: N/A

G.F. EFFECTIVE DATE: N/A

NOTES:
1. BEARINGS BASED ON RECORDED MAP.

2. THIS EXHIBIT WAS COMPLETED WITHOUT THE BENEFIT OF A CURRENT TITLE COMMITMENT. SUBJECT TO APPLICABLE RESTRICTIVE COVENANTS IF ANY.

3. EASEMENT AND BUILDING LINES PER RECORDED PLAT.

4. SURVEYOR HAS NOT ABSTRACTED SUBJECT PROPERTY.
THERE MAY BE EASEMENTS, BUILDING LINES AND OTHER
MATTERS OF RECORD NOT SHOWN HEREON.

CERTIFICATION

I HEREBY CERTIFY THAT THIS EXHIBIT WAS MADE ON THE GROUND AND THAT THIS PLAT CORRECTLY REPRESENTS THE FACTS FOUND AT THE TIME OF SURVEY SHOWING ANY IMPROVEMENTS, FROM LEGAL DESCRIPTIONS SUPPLIED BY CLIENT. THIS SURVEY IS ONLY CERTIFIED FOR TOPOGRAPHIC PURPOSES AND THIS TRANSACTION ONLY. SURVEYOR DID NOT ABSTRACT PROPERTY, EASEMENTS, BUILDING LINES, ETC. SHOWN ARE AS IDENTIFIED BY THE TITLE COMMITMENT.



CIVIL LAND SURVEYS OF TEXAS
LAND CONSULTANTS AND SURVEY GROUP
10422 BLACK SANDS DRIVE
HOUSTON, TEXAS 77095
(OFFICE) (281) 855-8495
FIRM NO. 10194362

RICHARD S. WILLETT, REGISTERED PROFESSIONAL LAND SURVEYOR NO. 4615