


SYMBOL LEGEND

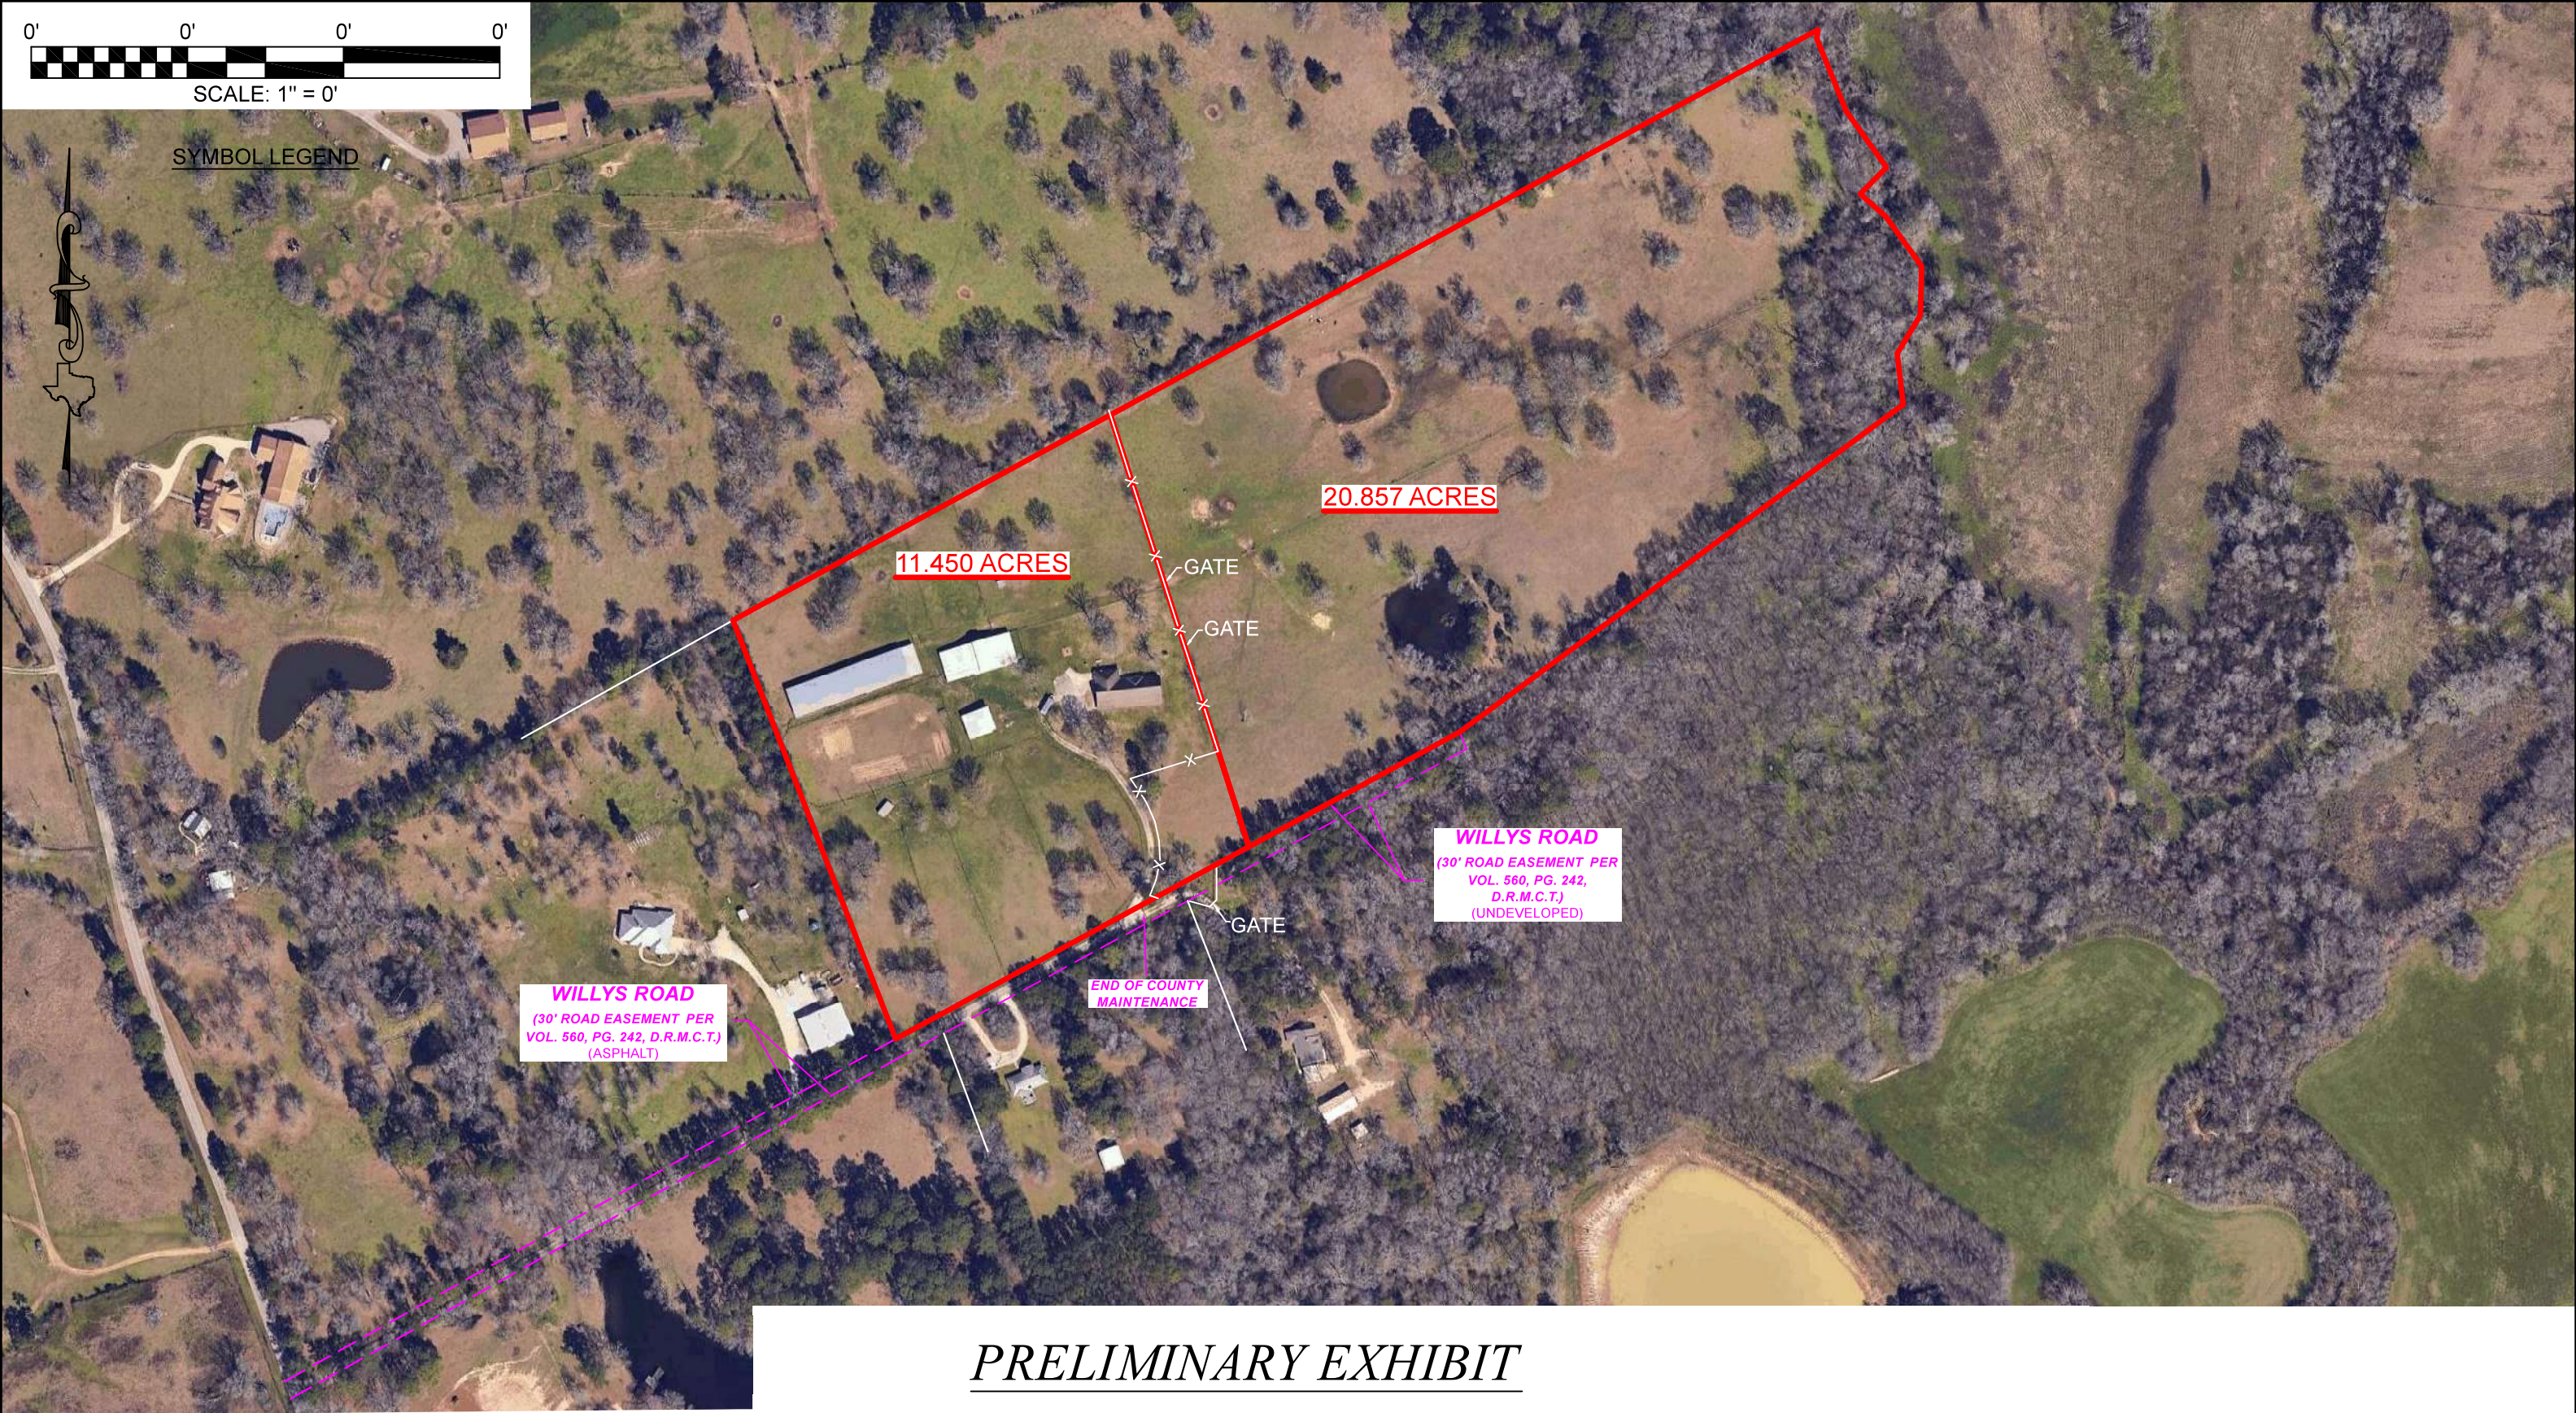

***PRELIMINARY EXHIBIT***

SHOWING ACREAGES FOR A PROPOSED DIVISION OF A CALLED 32.308 ACRE TRACT.

|            |                        |
|------------|------------------------|
| JOB#       | 29414 (M837-01)_PRELIM |
| ISSUE DATE | 7/08//2026             |
| DRAWN BY   | -                      |
| CHECKED BY | -                      |
| FIELD CREW | -                      |
| REV 1      | __-__                  |
| REV 2      | __-__                  |
| REV 3      | __-__                  |
| REV 4      | __-__                  |

**PRELIMINARY, THIS DOCUMENT SHALL NOT BE RECORDED FOR ANY PURPOSE AND SHALL NOT BE USED OR VIEWED OR RELIED UPON AS A FINAL SURVEY DOCUMENT.**

Kyle A. Parkinson  
Registered Professional Land Surveyor No. 7126