


GF NO. 128093 FRONTIER TITLE
ADDRESS: 14810 BLUFFRIDGE CIRCLE
HOUSTON, TEXAS 77095
BORROWER: PRESTON CHARLES YAGGI

SCALE: 1" = 40'

LOT 28, BLOCK 7
CORRECTED PLAT OF HEARTHSTONE, SECTION 1

ACCORDING TO THE MAP OR PLAT THEREOF RECORDED
IN VOLUME 253, PAGE 60 OF THE MAP AND/OR PLAT RECORDS
OF HARRIS COUNTY, TEXAS

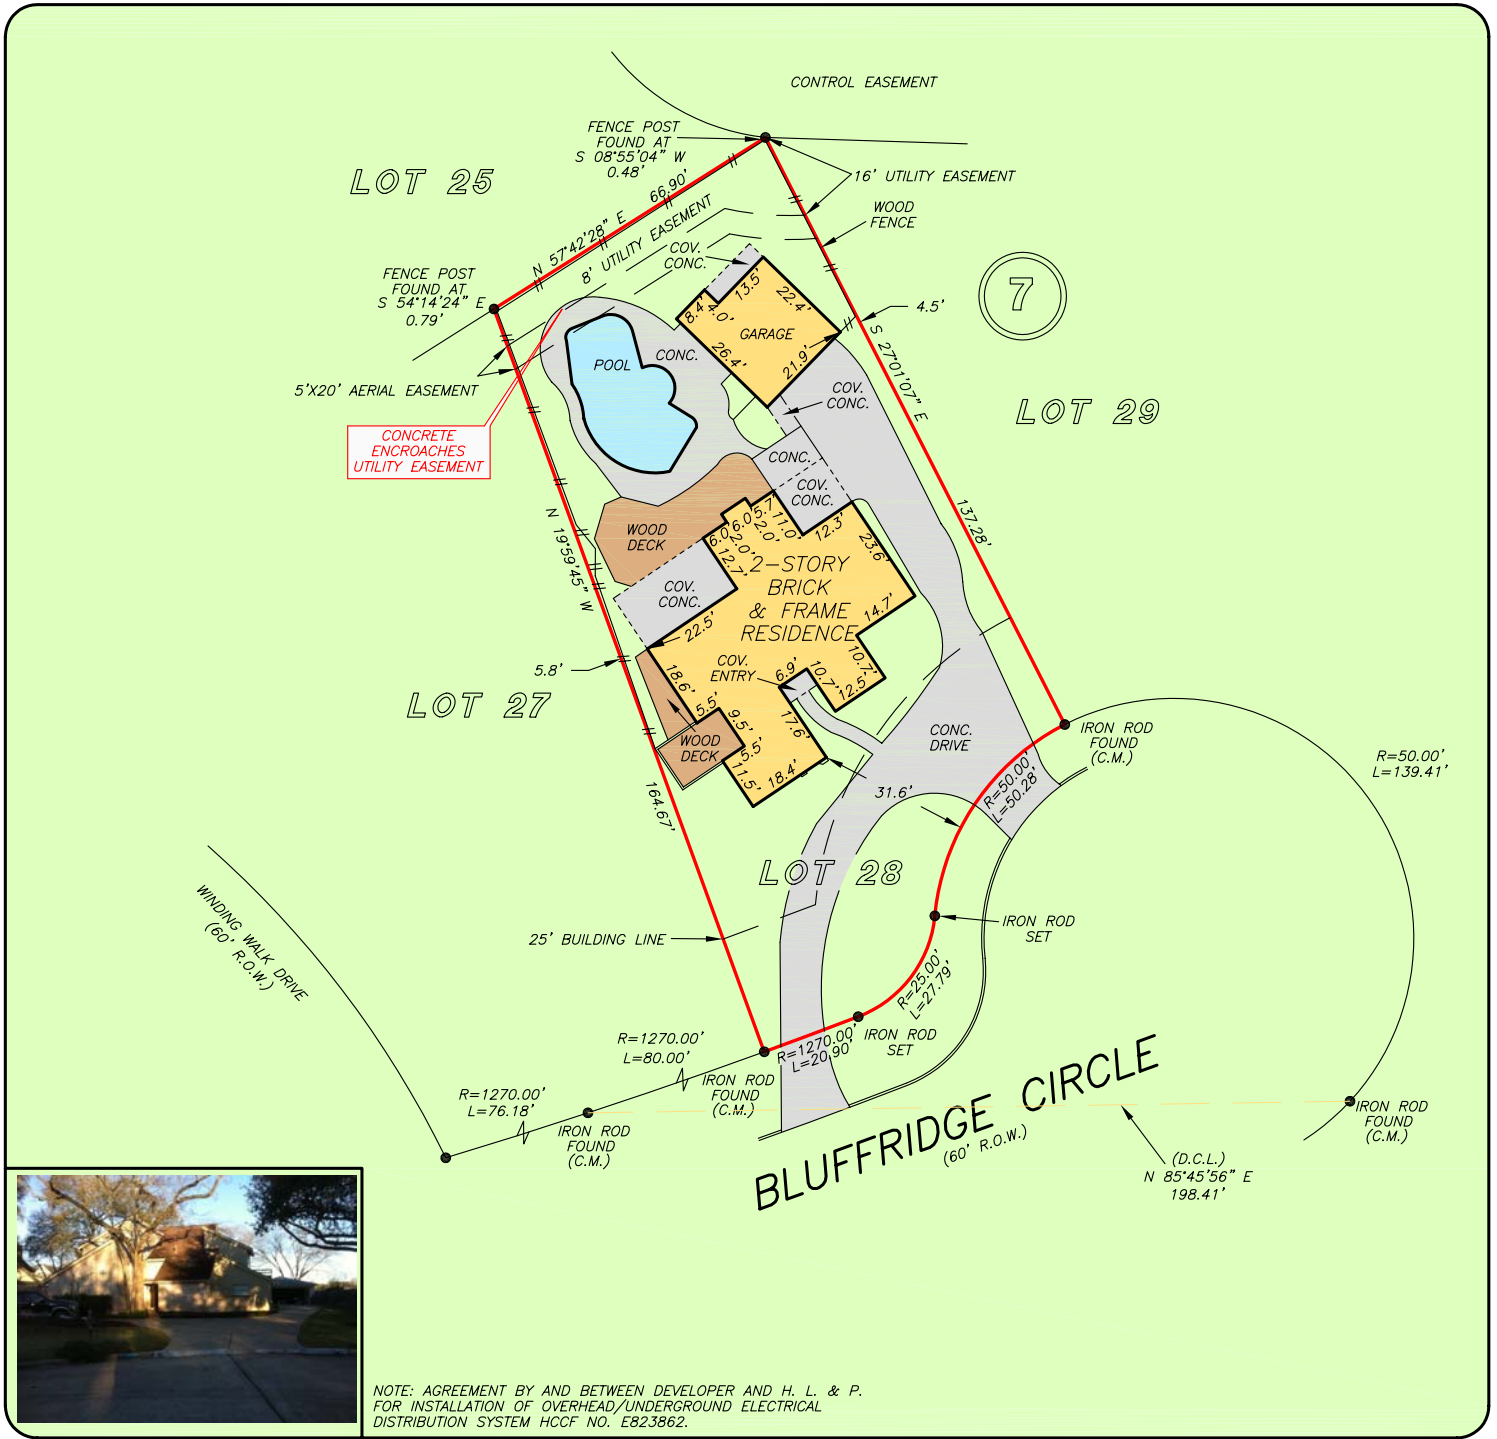

THIS PROPERTY DOES NOT LIE WITHIN THE
100 YEAR FLOOD PLAIN AS PER FIRM
PANEL NO. 48201C 0420 L
MAP REVISION: 06/18/07
ZONE X
BASED ONLY ON VISUAL EXAMINATION OF MAPS.
INACCURACIES OF FEMA MAPS PREVENT EXACT
DETERMINATION WITHOUT DETAILED FIELD STUDY


A SUBSURFACE INVESTIGATION
WAS BEYOND THE SCOPE OF THIS SURVEY

D.C.L. = DIRECTIONAL CONTROL LINE
RECORD BEARING: VOL. 253, PG. 60, H.C.M.P.R.

DRAWN BY: CB

I HEREBY CERTIFY THAT THIS SURVEY WAS MADE
ON THE GROUND, THAT THIS PLAT CORRECTLY
REPRESENTS THE FACTS FOUND AT THE
TIME OF SURVEY AND THAT THERE ARE NO
ENCROACHMENTS APPARENT ON THE GROUND,
EXCEPT AS SHOWN HEREON. THIS SURVEY IS
CERTIFIED FOR THIS TRANSACTION ONLY AND
ABSTRACTING PROVIDED IN THE ABOVE
REFERENCED TITLE COMMITMENT WAS RELIED
UPON IN PREPARATION OF THIS SURVEY.

JAMES P. WALKOVIK
PROFESSIONAL LAND SURVEYOR
NO. 5971
JOB NO. 13-00526
JANUARY 17, 2013

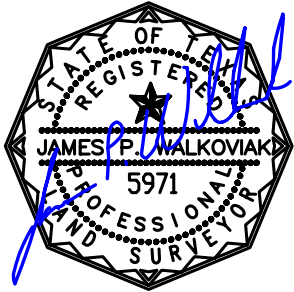

KENNETH LESLIE
281-391-9181



PRECISION
surveyors

281-496-1586

FAX 281-496-1867

950 THREADNEEDLE STREET SUITE 150 HOUSTON, TEXAS 77079

1-800-LANDSURVEY
www.precisionsurveyors.com

210-829-4941

1777 NE LOOP 410 SUITE 600 SAN ANTONIO, TEXAS 78217

FAX 210-829-1555