




Fidelity National Title
PATSY PANKEY
281-359-6600



PRECISION SURVEYORS, INC.

1-800-LANDSURVEY 281-496-1586
1-800-526-3797 FAX 281-456-1867
14025 MEMPHIS DRIVE SUITE 8100 HOUSTON, TEXAS 77078

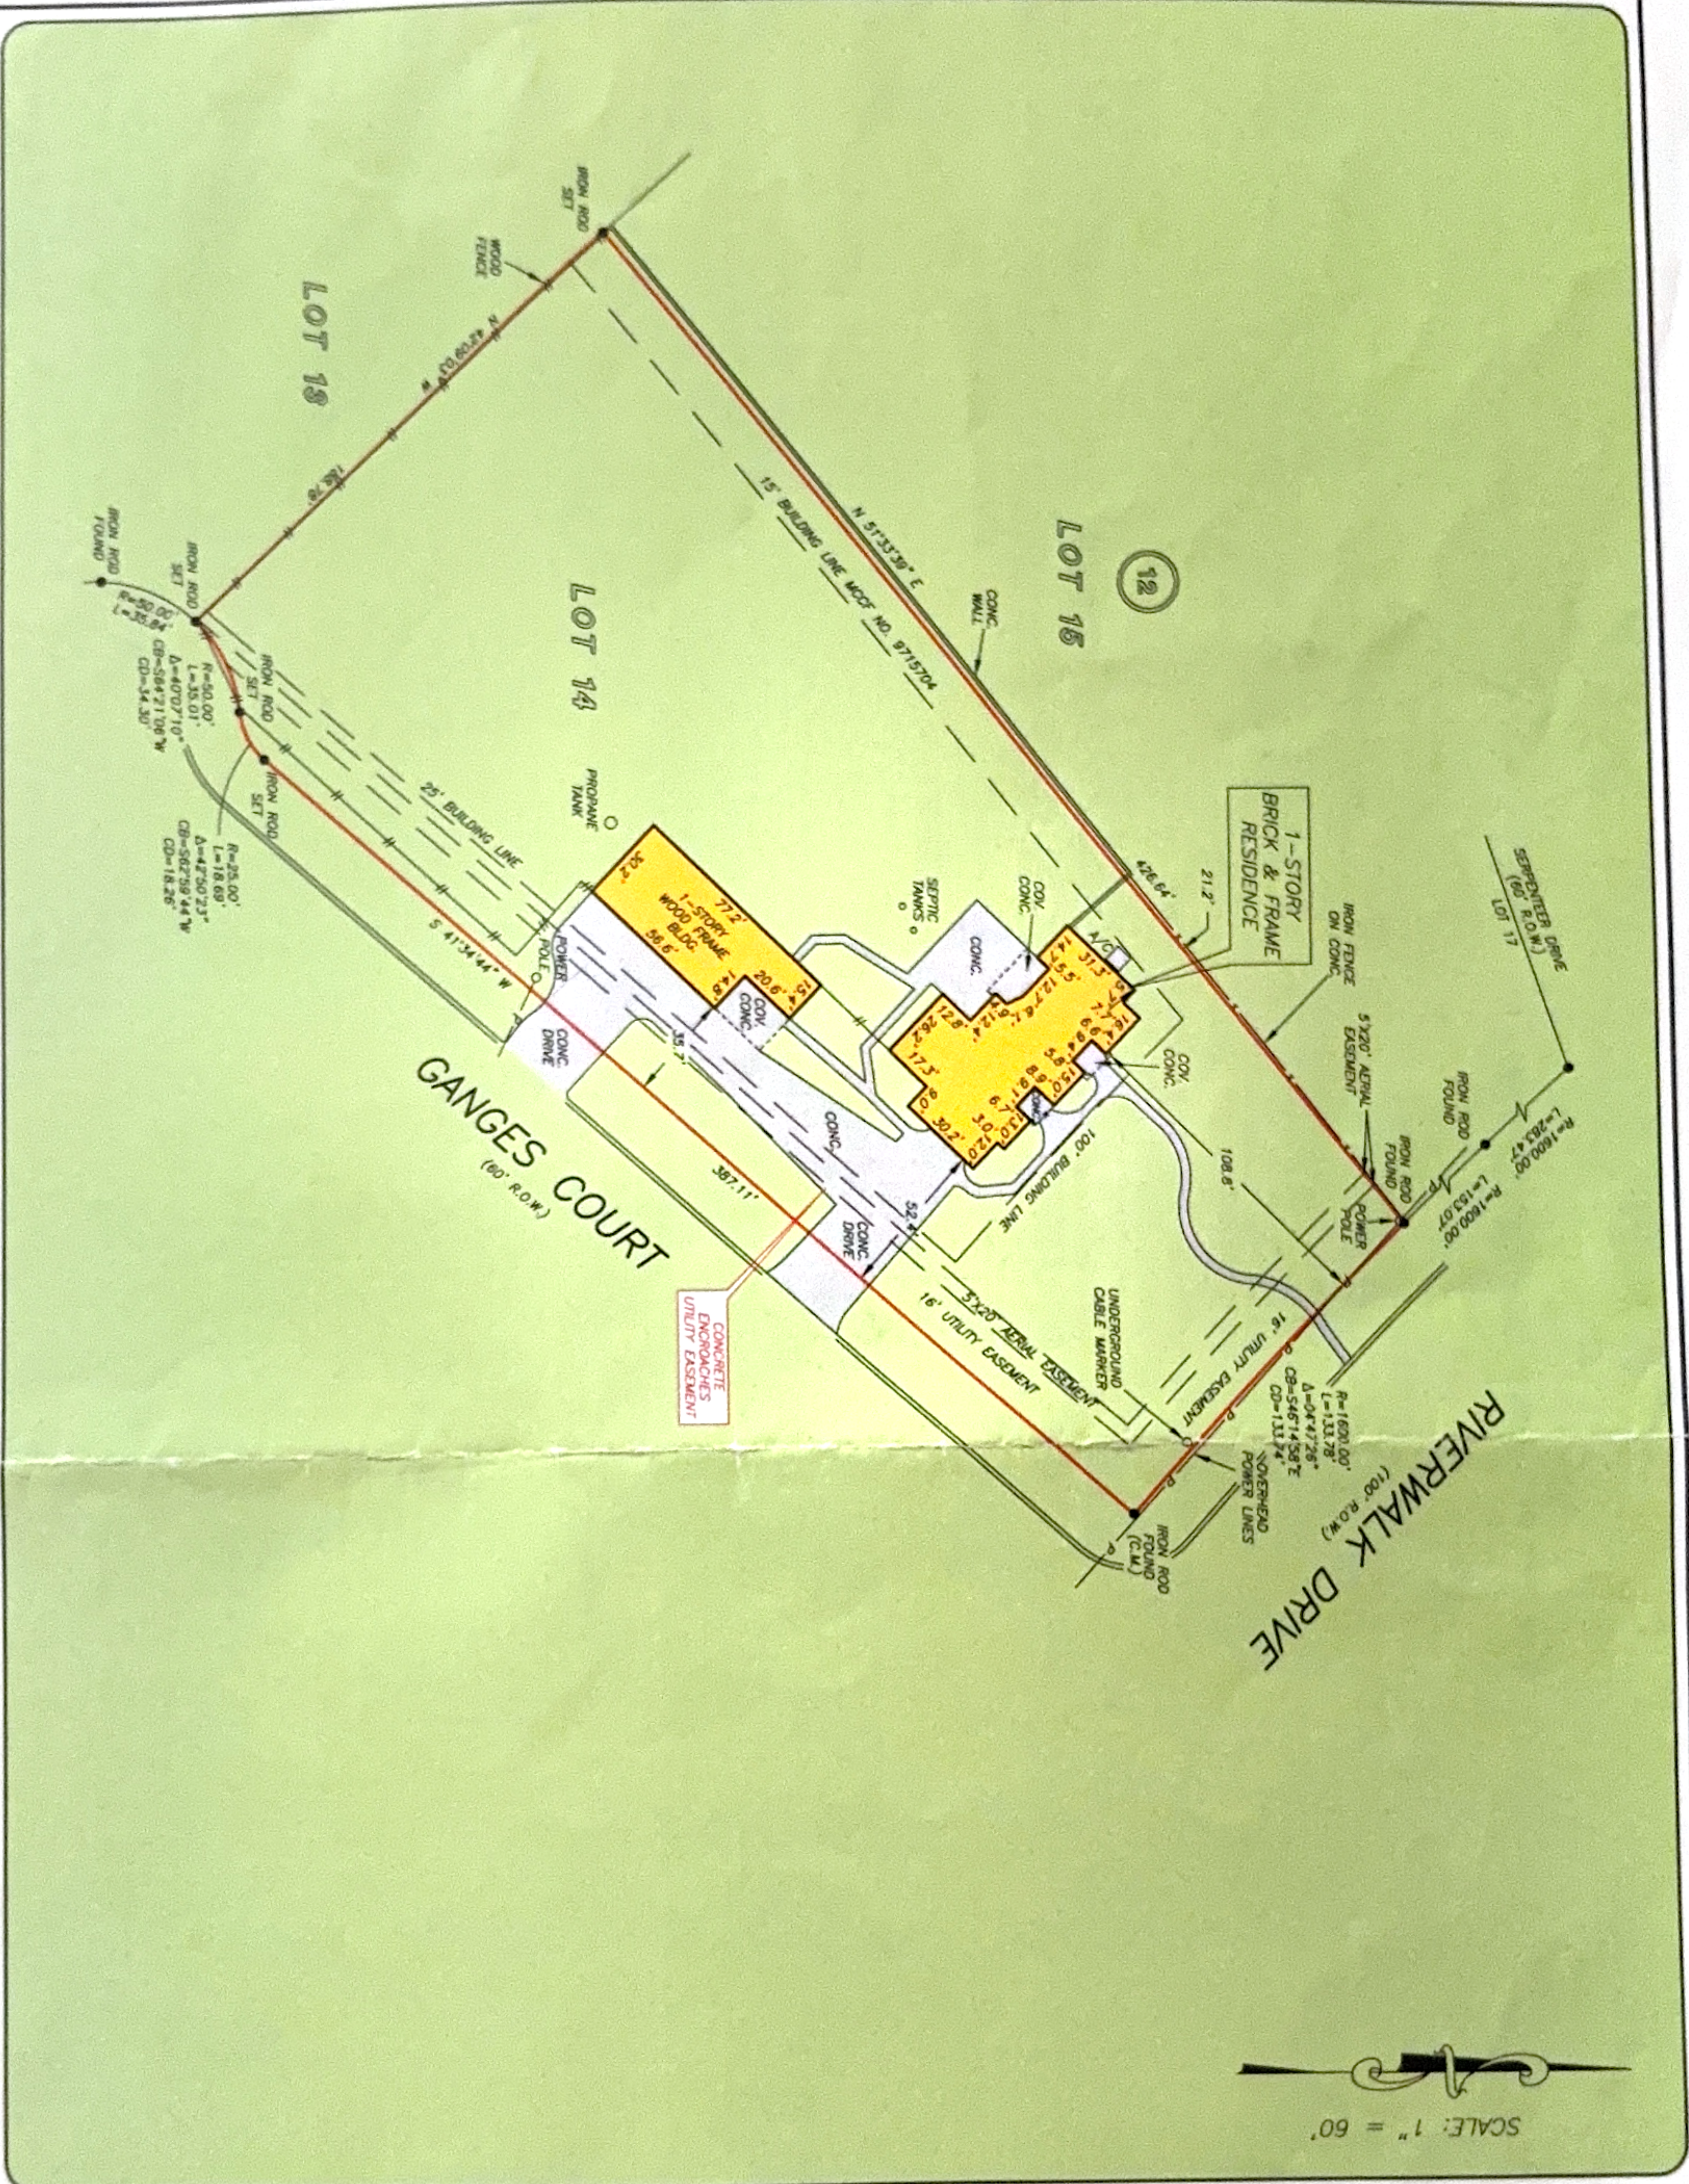

OF NO. 09-318097 FIDELITY NATIONAL TITLE
ADDRESS: 19332 RIVERWALK DRIVE
PORTER, TEXAS 77365
BORROWER: AARON WEBER AND
CRYSTAL WEBER

LOT 14, BLOCK 12
RIVERWALK, SECTION 2

ACCORDING TO THE MAP OR PLAT THEREOF RECORDED
IN CABINET 1, SHEET 186 OF THE MAP RECORDS
OF MONTGOMERY COUNTY, TEXAS



THIS PROPERTY DOES NOT LIE WITHIN THE
100 YEAR FLOOD PLAIN AS PER FIRM
MAP NO. 48139C 0710 F
MAP REVISION: 12/19/1996
ZONE X ON VISUAL EXAMINATION OF MAPS
AND/OR AERIAL PHOTOGRAPHS, THERE IS NO
DETERMINATION WITHOUT DETAILED FIELD STUDY.

A SURFACE INVESTIGATION
WAS BEYOND THE SCOPE OF THIS SURVEY

RECORD BEARING: CABINET 1, SHEET 186 M.C.A.R.

I HEREBY CERTIFY THAT THIS SURVEY WAS MADE
ON THE GROUND THAT THIS PLAT CORRECTLY
REPRESENTS THE LAND AND THAT THERE ARE NO
ENCUMBRANCES APPARENT ON THE GROUND
EXCEPT AS SHOWN HEREON. THIS SURVEY IS
CERTIFIED FOR THIS TRANSACTION ONLY AND
ABSTRACTING PROVIDED IN THE ABOVE
REFERENCE TITLE COMMITMENT WAS RELIED
UPON IN PREPARATION OF THIS SURVEY.

TERRANCE MISH
PROFESSIONAL LAND SURVEYOR
NO. 4981
JOB NO. 08-13129
NOVEMBER 24, 2009



DRAWN BY: JB