

Restrictions:

Per Plat (GCMR)

20' Front B.L.
20' Front U.E.
(10' either side of property line)
w/5'x20'A.E.

Per 2004066589 (OPRGCTx)

15' Boat House Side B.L.

B.L.=Building Line

U.E.=Utility Esmt.

A.E.=Aerial Esmt.

B.H.L.=Bulkhead Line

Per 2000036240 (OPRGCTx)

20' Rear B.L.(from in place B.H.)
10' Side B.L.
25' Bulkhead Line (Per Plat)
15' B.L. (Docks/Piers/Landing)
(from in place B.H.)
25' B.L. (Tie Off/Mooring Pilings)
(from in place B.H.)

1205 Lagoon Drive, Crystal Beach, TX 77650

JONES SHAW SURVEY
ABSTRACT NO. 179

LEGEND

	Boundary Line
	Build Line
	Utility Esmt.
	Aerial Esmt.
	Water Meter
	Sanitary Sewer
	Electrical Box

GENERAL NOTES:

- 1) This survey has been prepared without benefit of a current title report. There may be easements, building lines, or other matters of record not shown hereon.
- 2) This property does lie within the 100 Year Flood Plain as established by the Federal Emergency Management Agency. According to the FEMA FIRM Community Number 48167C, Panel No. 0308 G, with an effective date August 15, 2019, this property lies within Zone AE, with a Base Flood Elevation of 11' (as measured to the top of the bottom floor).
- 3) All bearings shown hereon are based upon the Texas Coordinate System of 1983, South Central Zone 4204, and are tied to NGS Mark "TXGM REF MON 2" (PID DR8251) (N: 13,703,575.9; E: 3,312,955.72). All coordinates shown hereon are reported in grid. All area quantities are reported in surface.
- 4) This property may or may not have access to wet utilities (sanitary sewer (wastewater) and water). It is beyond the scope of this survey to determine with certainty if these services are currently available. The surveyor recommends contacting the local providers for further information:
 - a) Sanitary sewer (wastewater):Undine (formerly Bolivar Utility Services):
1830 Hwy 87, Port Bolivar, Texas 77550. (409) 684-9941
 - b) Water: Bolivar Peninsula Special Utility District (BPSUD)
1840 Hwy 87, Crystal Beach, Texas 77650. (409) 684-3515
- 5) This property may or may not have access to electric service. It is beyond the scope of this survey to determine with certainty if this service is currently available. The surveyor recommends contacting the local provider for further information: Entergy Texas, Region Engineering - East: 1-800-368-3749; 1-409-981-3260

PLAT OF SURVEY

Survey of Lot Sixty-Eight (68) of **PARTIAL REPLAT OF WATERWAYS, SECTION TWO (2)**, a subdivision in Galveston County, Texas, according to the map or plat thereof recorded in Volume 18, Page 938, of the Map Records of Galveston County, Texas.

I hereby certify that on the below date, the herein described property, together with improvements located thereon, was surveyed on the ground and under my direction, and that this map, together with dimensions as shown hereon, accurately represents the facts as found on the ground this date.



**SEACOAST
SURVEYORS**

409-684-6400


975 West Lazy Lane / Crystal Beach, Texas 77650
Mailing: P.O. Box 2579 / Crystal Beach, Texas 77650
Texas Firm Registration No.: 10194703
www.seacoastsurveyors.com

Michael Hoover

Michael Hoover
Registered Professional
Land Surveyor No. 5423



SURVEY DATE:	May 7, 2024
FILE No.:	7391-0000-0068-000
DRAFTING:	ms/dr
JOB No.:	24-0299

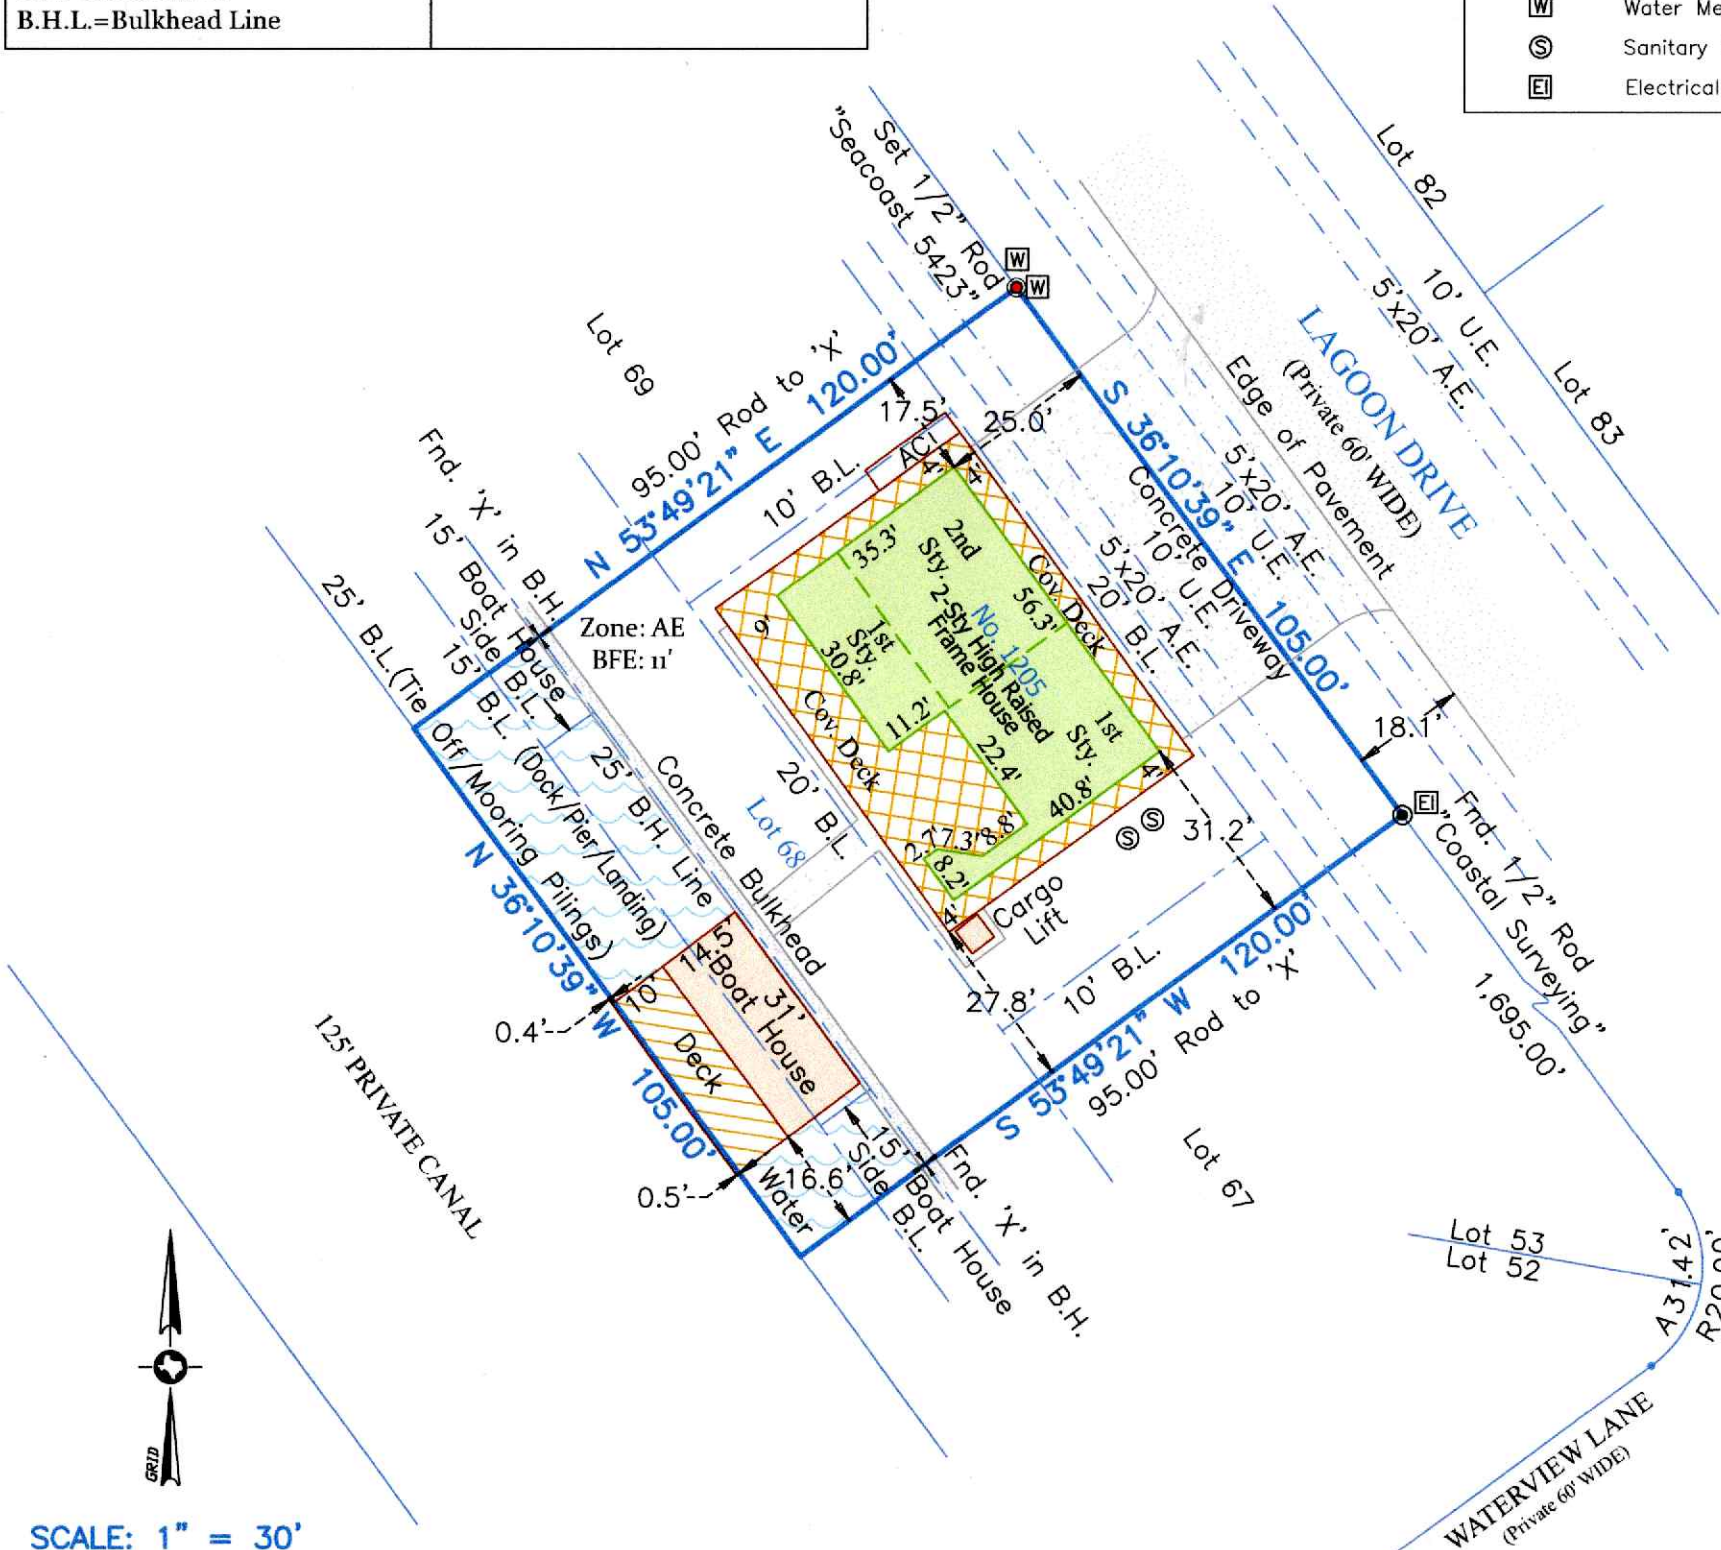

SCALE: 1" = 30'