


HANAN MAHMOUD SOLIMAN, RAWLA MOHAMED YOUSSEF

SCALE: 1" = 30'

LOT 9, BLOCK 16
CYPRESS MEADOW, SECTION 3


A SUBDIVISION IN HARRIS COUNTY, TEXAS
ACCORDING TO THE MAP OR PLAT THEREOF RECORDED
IN VOLUME 314, PAGE 109, OF THE MAP
RECORDS OF HARRIS COUNTY, TEXAS

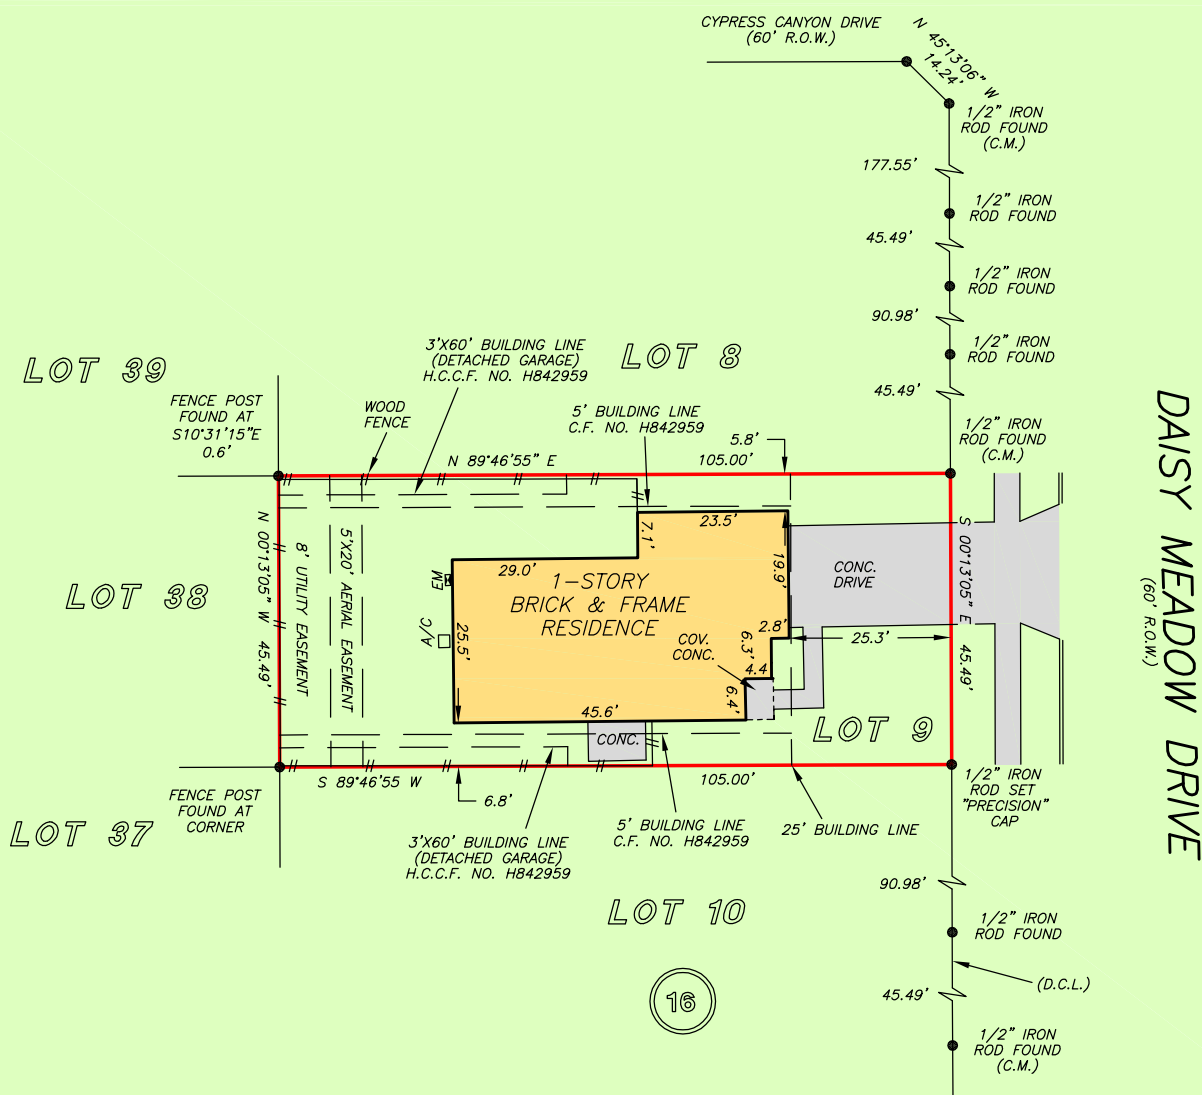

NOTE: THE TERMS, CONDITIONS AND STIPULATIONS OF THAT CERTAIN AGREEMENT FOR UNDERGROUND ELECTRICAL SERVICE AS RECORDED UNDER C.F. NO. H777344

DRAWN BY: JM

JAMES P. WALKOWIAK
PROFESSIONAL LAND SURVEYOR
NO. 5971
JOB NO. 24-04255
MAY 16, 2024

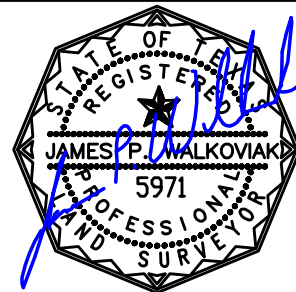

YESENIA REYES
281-265-9500



PRECISION
surveyors

1-800-LANDSURVEY
www.precisionsurveyors.com

281-496-1586 FAX 281-496-1867 210-829-4941 FAX 210-829-1555
950 THREADNEEDLE STREET SUITE 150 HOUSTON, TEXAS 77079 1777 NE LOOP 410 SUITE 600 SAN ANTONIO, TEXAS 78217
FIRM NO. 10063700