


CURVE	ARC LENGTH	RADIUS	DELTA ANGLE
C1	8.29'	260.00'	1°23'10"

CAPE ROYALE IMPERIAL
POINT SECTION
VOL. 130, PAGE 172

SCALE: 1" = 30'

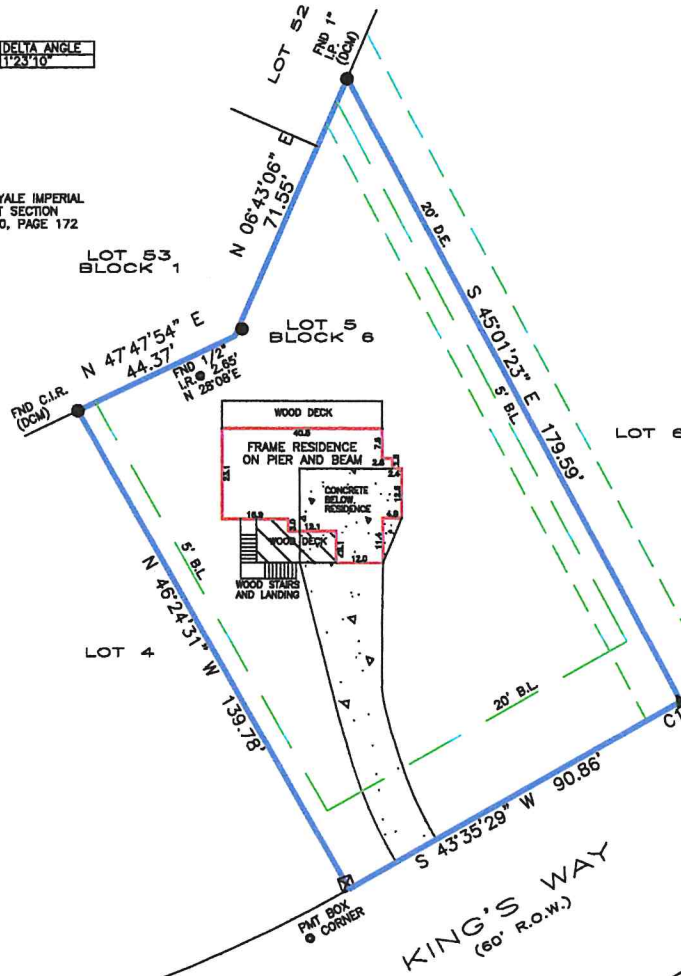

NOTES:

1. ALL VISIBLE EASEMENTS AND EASEMENTS OF RECORD AS REFLECTED ON TITLE REPORT FROM CHICAGO TITLE COMPANY, GF. NO. CTT20728730, EFFECTIVE DATE OF AUGUST 24, 2020, ISSUED SEPTEMBER 14, 2020, ARE SHOWN HEREON.
2. DEED RESEARCH PERFORMED BY TITLE COMPANY.
3. THE SUBJECT PROPERTY LIES WITHIN ZONE "X" (UNSHADED) AS PER F.E.M.A. FLOOD INSURANCE RATE MAP NO. 48407C-0175C, DATED NOVEMBER 4, 2010. ZONE "X" IS DEFINED IN THIS CASE AS "AREAS DETERMINED TO BE OUTSIDE 500-YEAR FLOODPLAIN". THIS FLOOD STATEMENT DOES NOT IMPLY THAT THE PROPERTY AND/OR STRUCTURES THEREON WILL BE FREE FROM FLOODING OR FLOOD DAMAGE. THE FLOOD HAZARD AREA IS SUBJECT TO CHANGE AS DETAILED STUDIES OCCUR AND/OR AS WATERSHED OR CHANNEL CONDITIONS CHANGE. THIS FLOOD STATEMENT SHALL NOT CREATE LIABILITY ON THE PART OF THIS SURVEYOR.
4. ALL BEARINGS ARE BASED UPON IDENTIFIED MONUMENTS ON THE REAR PROPERTY LINE.
5. MAJOR VISIBLE AND APPARENT IMPROVEMENTS ARE BEING SHOWN. NO ATTEMPT HAS BEEN MADE TO SHOW UNDERGROUND IMPROVEMENTS IF IN EXISTENCE.
6. THIS SURVEY DOES NOT PROVIDE ANY DETERMINATION CONCERNING WETLANDS, FAULT LINES, TOXIC WASTE, OR ANY OTHER ENVIRONMENTAL ISSUES. SUCH MATTERS SHOULD BE DETERMINED BY THE CLIENT OR PROSPECTIVE PURCHASER TO AN EXPERT CONSULTANT.
7. ACREAGE AND SQUARE FOOTAGE AREAS SHOWN HEREON AND ON THE METES AND BOUNDS DESCRIPTIONS ARE BASED ON MATHEMATICAL CLOSURES USING THE BEARINGS AND DISTANCE CALLS AND DO NOT REPRESENT THE POSITIONAL ACCURACY OF THE BOUNDARY MONUMENTATION.
8. THIS DOCUMENT IS COPYRIGHT PROTECTED WITH A PRODUCTION DATE AS DELINEATED BELOW.
9. FENCE LOCATIVE TIES ARE APPROXIMATE AND MAY NOT BE USED FOR BOUNDARY DETERMINATION.
10. EASEMENT TO SAN HOUSTON ELECTRIC COOPERATIVE PER C.F. 20164718, PAGE 22414.
11. BUILDING LINES PER RECORDED PLAT AND/OR DEED RESTRICTIONS.

TO CHICAGO TITLE COMPANY AND AMERICAN BANK:

The undersigned does hereby certify that this survey was this day made, on the ground of the property, legally described hereon and correct; and that there are no discrepancies, conflicts, shortages in area, boundary line conflicts, visible encroachments, overlapping of improvements, easements or apparent rights-of-way, except as shown hereon, and said property has access to and from dedicated roadway, except as shown hereon.

Robert A. LaPlant, Jr.

ROBERT A. LAPLANT, JR.

REGISTERED PROFESSIONAL LAND SURVEYOR NO. 5234

NOT VALID WITHOUT SURVEYOR'S ORIGINAL SIGNATURE.

THIS DOCUMENT IS COPYRIGHT PROTECTED WITH A PRODUCTION DATE OF OCTOBER 20, 2020

LAPLANT SURVEYORS, INC.

17150 Butte Creek Road, #135 TEL: 281-440-8890
Houston, Texas 77090 orders@houstonlandsurveying.com



FIRM No. 10145800

BOUNDARY SURVEY OF LOT 5, BLOCK 6 OF
CAPE ROYALE IMPERIAL ESTATES SECTION 1
VOLUME 6, PAGE 51 P.R. SAN JACINTO COUNTY, TEXAS

171 KING'S WAY, COLDSPRINGS TEXAS 77331

SCALE: 1"=30'	DRAWN BY: RAL	FB NO:	APPROVED:	PROJECT NO: 201145
---------------	---------------	--------	-----------	--------------------

PURCHASER
RANDY BENA
PAMELA BENA