


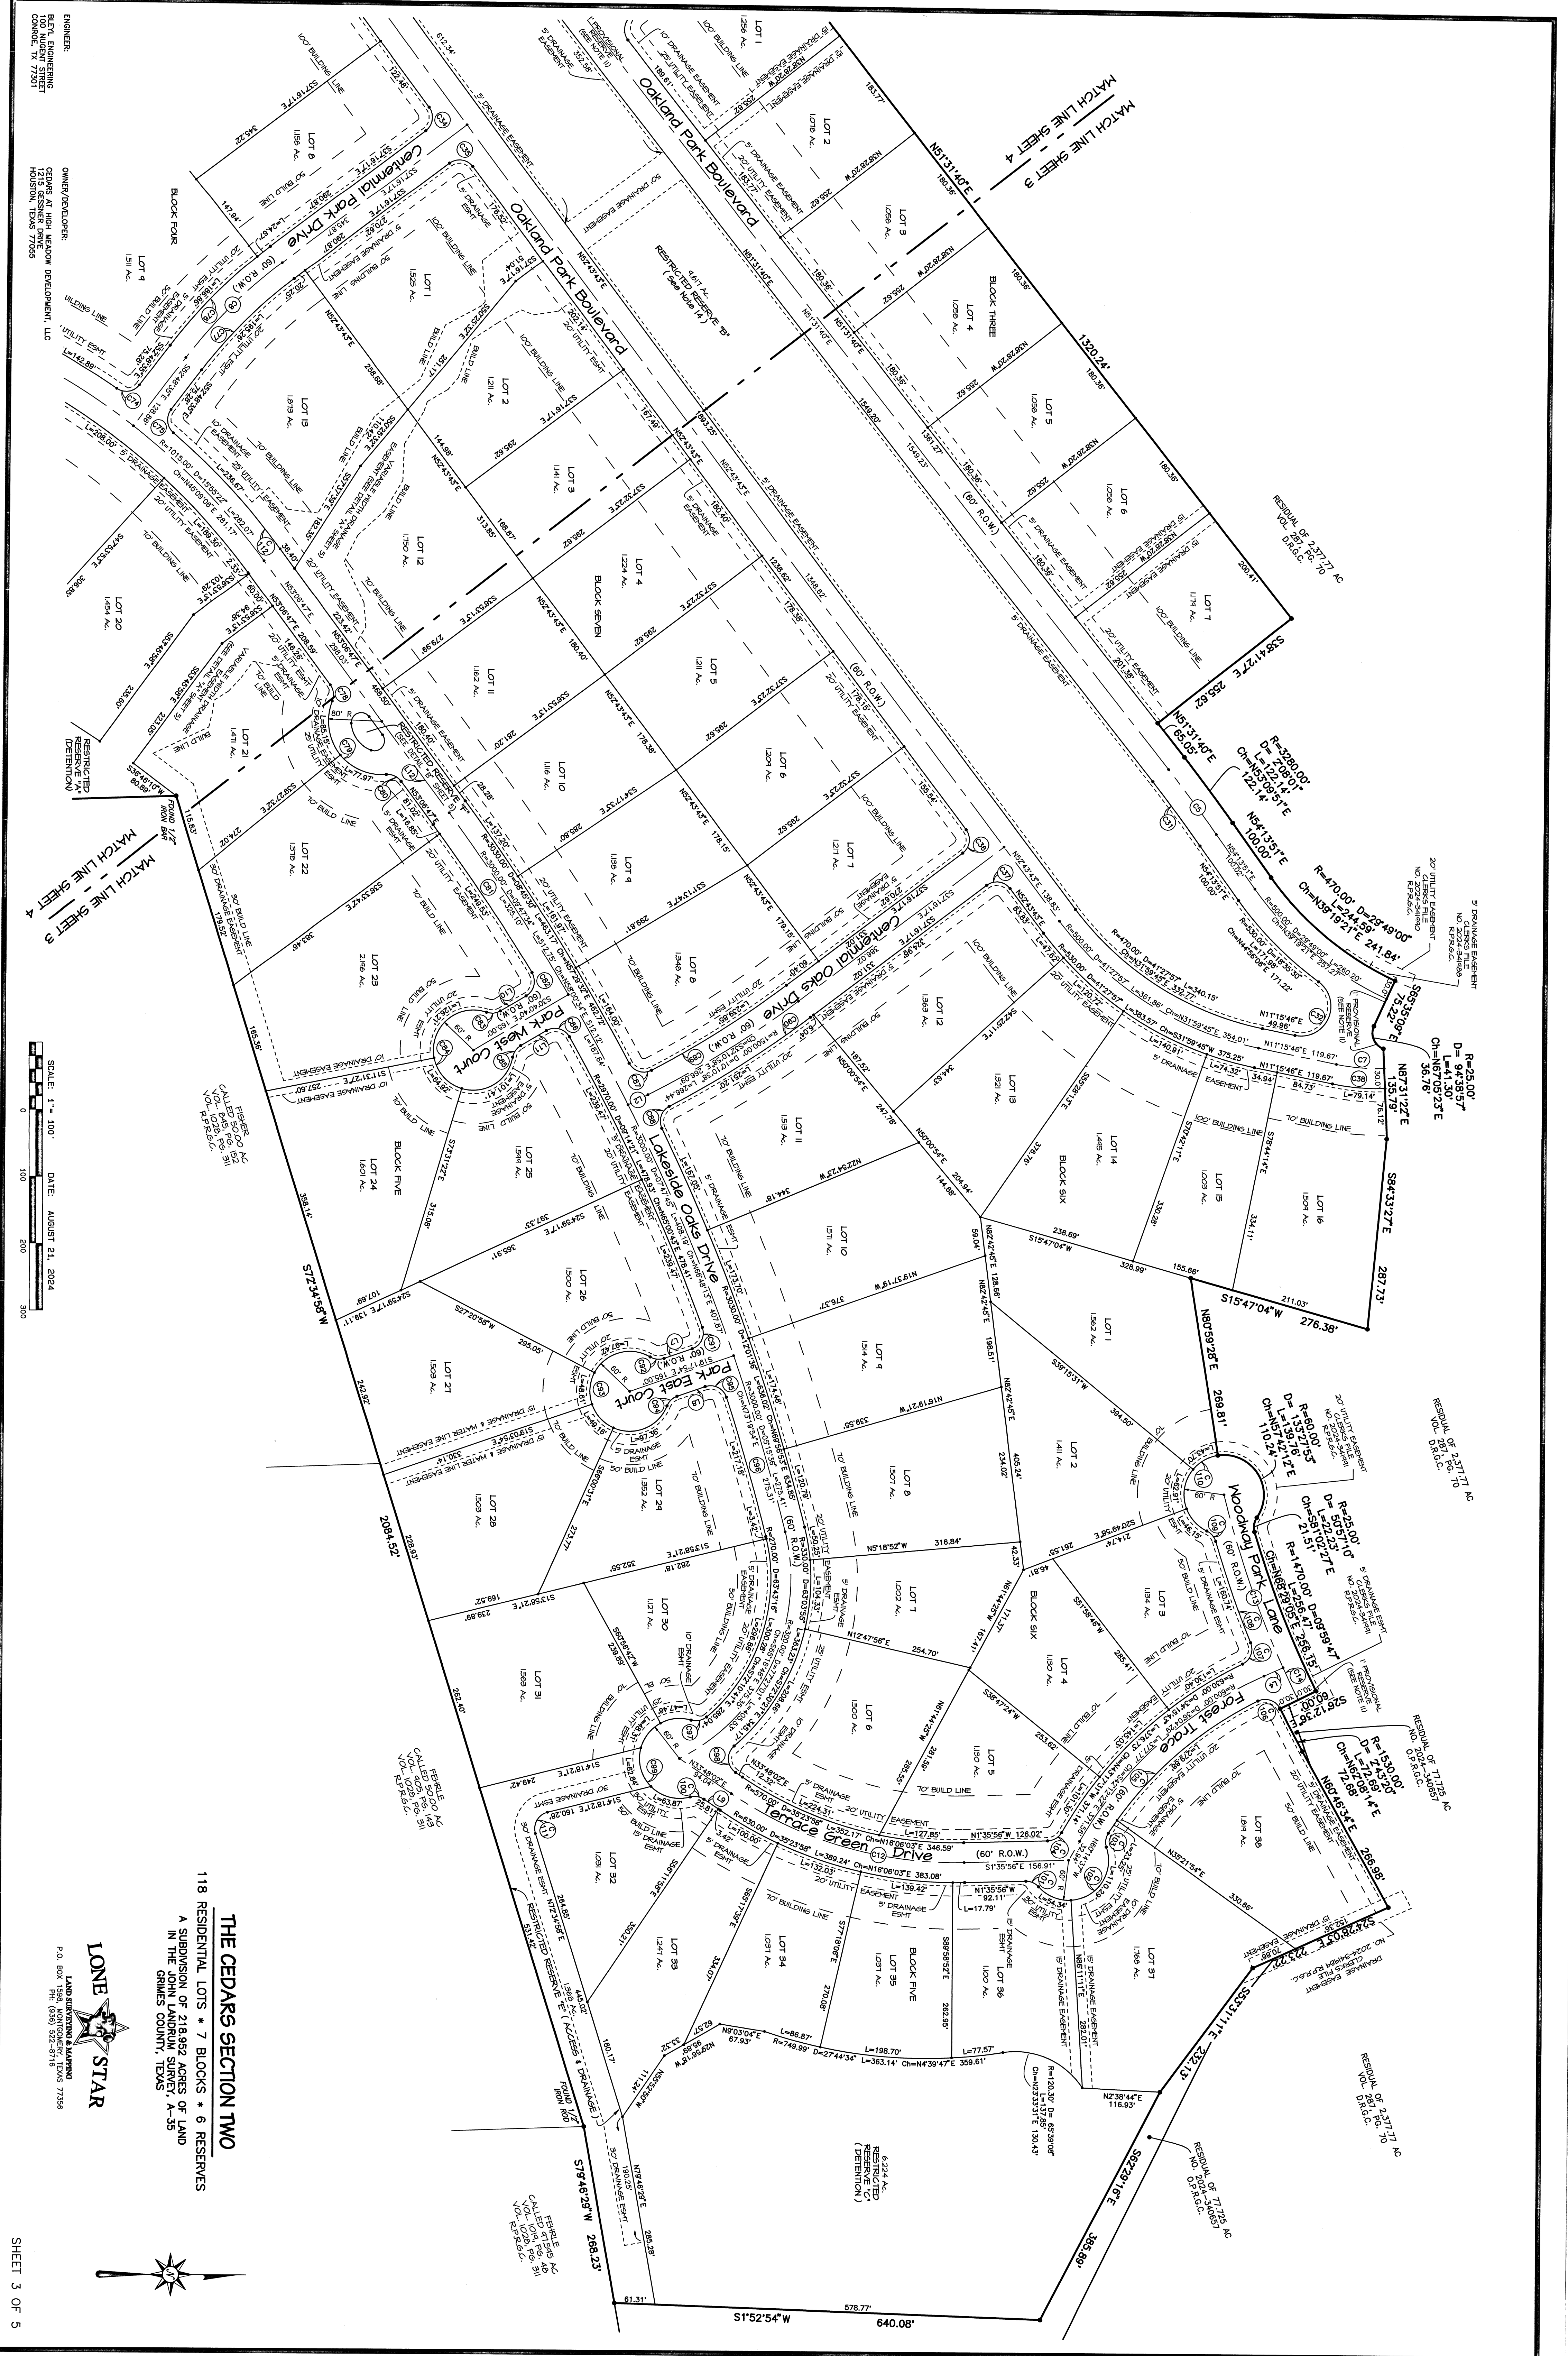

OWNER/DEVELOPER: CEDARS AT HIGH MEADOW DEVELOPMENT, LLC, 1215 GESSNER DRIVE, HOUSTON, TEXAS 77055
SCALE: 1" = 100' DATE: AUGUST 21, 2024
SHEET 3 OF 5

THE CEDARS SECTION TWO
118 RESIDENTIAL LOTS * 7 BLOCKS * 6 RESERVES
A SUBDIVISION OF 218.932 ACRES OF LAND
GRIMES COUNTY, TEXAS



