


OF NO. 0510088 HOUSTON TITLE
 ADDRESS: 3019 EMERALD GROVE DRIVE
 KINGWOOD, TEXAS 77345
 BORROWER: FABIAN C. WHITE AND
 AUNDREA L. WHITE

LOT 9, BLOCK 34
GREENTREE VILLAGE, SECTION 3
 ACCORDING TO THE MAP OR PLAT THEREOF RECORDED
 IN VOLUME 313, PAGE 79 OF THE MAP RECORDS
 OF HARRIS COUNTY, TEXAS

SCALE: 1" = 30'

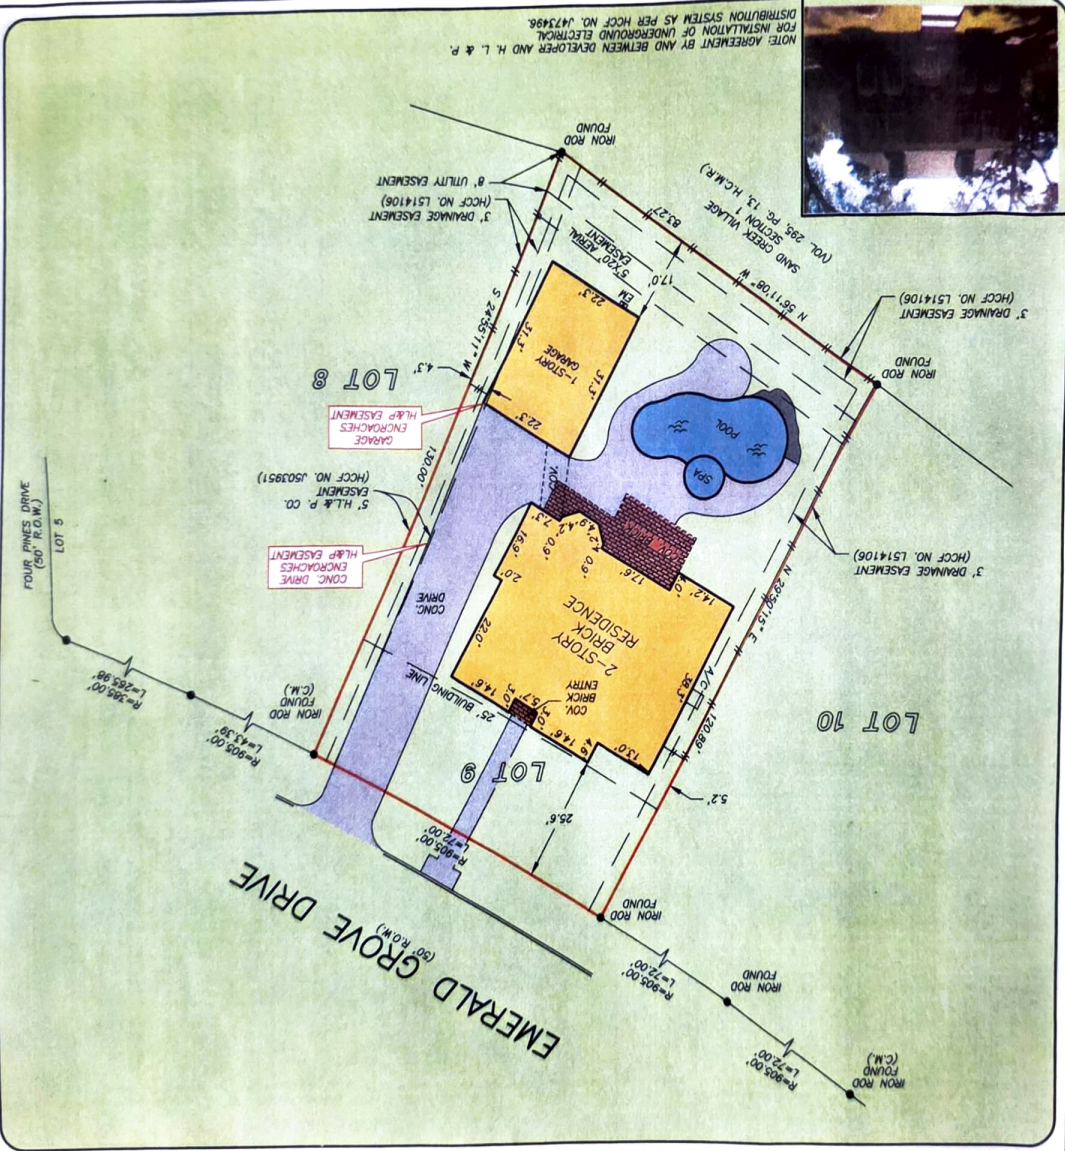

THIS PROPERTY DOES NOT LIE WITHIN THE
 100 YEAR FLOOD PLAIN AS PER FINAL
 PANEL NO. 4830C 0320 K
 MAP REVISION: 04/20/2000
 BASED ONLY ON VISUAL EXAMINATION OF MAPS.
 INACCURACIES OF FEMA MAPS PREVENT EXACT
 DETERMINATION WITHOUT DETAILED FIELD STUDY
 A SUBSURFACE INVESTIGATION
 WAS BEYOND THE SCOPE OF THIS SURVEY

DRAWN BY: RC
 OCTOBER 10, 2005
 JOB NO. 05-10810
 NO. 4784
 PROFESSIONAL LAND SURVEYOR
 DANIEL KING



HOUSTON TITLE
 COMPANY
 LINDA SMITH
 281-358-2146



1-800-LANDSURVEY
 281-496-1586
 FAX 281-496-1867
 1-800-526-3787
 14925 MEMORIAL DRIVE SUITE B100 HOUSTON, TEXAS 77079

PRECISION SURVEYORS, INC.

RECORD BEARING: VOL. 313, PG. 79, H.C.M.R.