


Christoph G. Rapach 5/22/08

84-2239

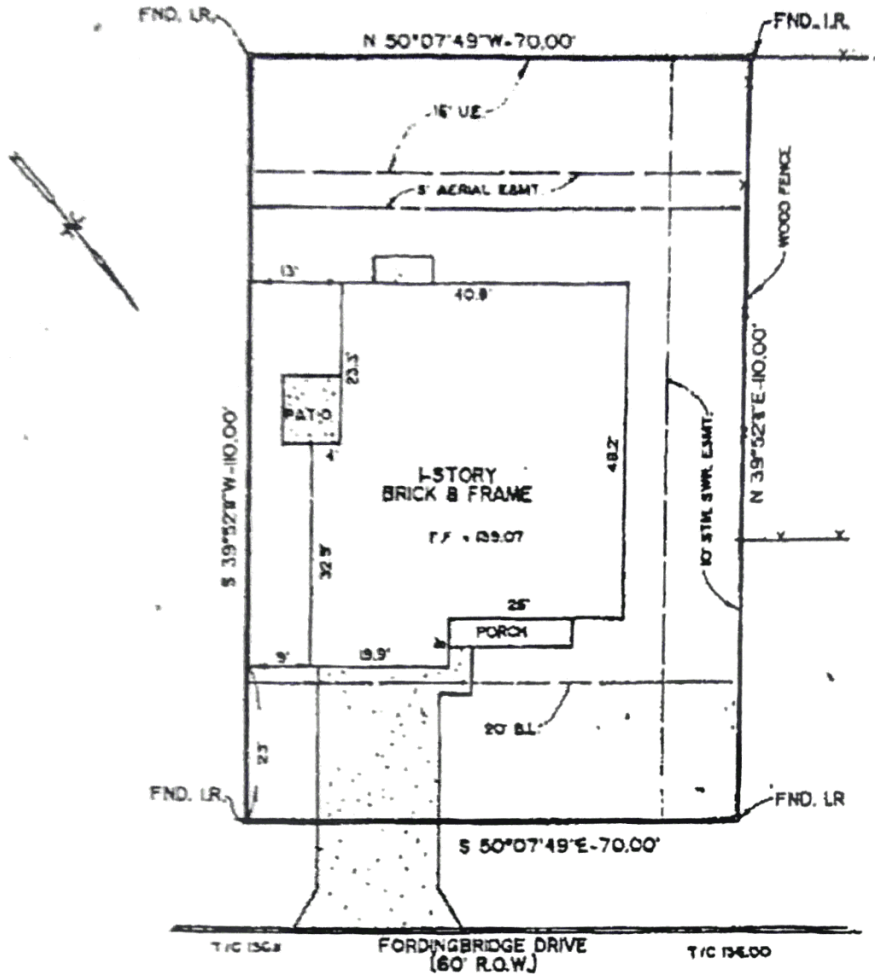

(X) Christoph G. Rapach
3/24/16

(X) River San Pablo
3/24/16

THIS PROPERTY DOES NOT LIE WITHIN THE 100 YEAR
FLOOD PLAIN PER THE FLOOD INSURANCE RATE MAP
COMMUNITY PANEL NUMBER 480287 0160 E
REVISED DATE FEBRUARY 4, 1988.

THIS PLAT OF SURVEY WAS
PREPARED WITHOUT THE
BENEFIT OF A TITLE REPORT.



PLAT of SURVEY
LOT 8 BLOCK 7

MEMORIAL CHASE SECTION 8

HARRIS COUNTY, TEXAS

VOL. 328 PG. 86 H.C.M.R.

ADDRESS 17019 FORDINGBRIDGE DRIVE

PULTE HOME CORP.

HEREBY CERTIFY THAT THIS SURVEY
WAS MADE ON THE GROUND UNDER MY
SUPERVISION AND THAT THIS PLAT
CORRECTLY REPRESENTS THE FACTS
AS FOUND AT THE TIME OF THE SURVEY.

Harry Taplin Jr.
REGISTERED PUBLIC SURVEYOR NO. 2046

T/S

TAPLIN/SMITH, INC.
ENGINEERS - SURVEYORS
1505 HIGHWAY 6 S.D. / SUITE 100 HOUSTON, TX 77077
(713) 498-5896 FAX (713) 498-5896

SCALE: 1" = 20'

DATE: 2/1/90

REVISED DATE 2/16/90

JOB NO. 024-48538 S

FIELD BOOK NO. 17E

DRAWN BY