


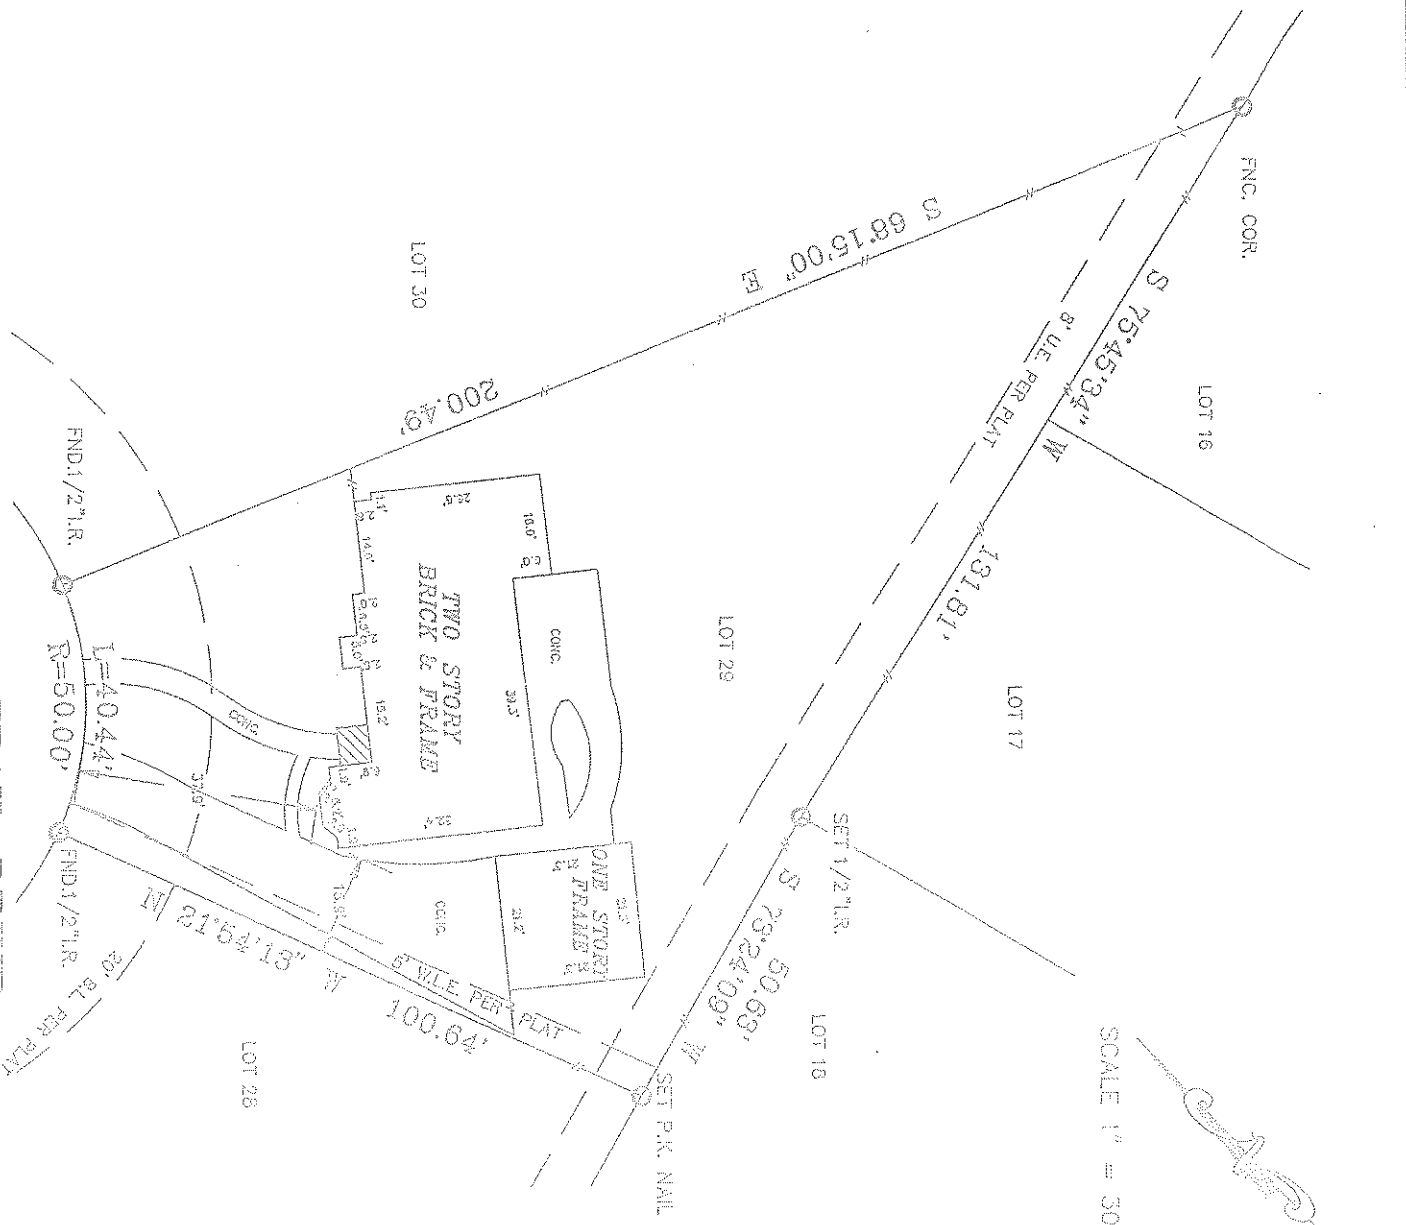

EVENING TRAIL DRIVE
(60' R.O.W.)

NOTES:

1. AGREEMENT WITH HOUSTON LIGHTING AND POWER CO. PER C.C.F. No. E-294571

LOT:	29	BLOCK:	28	SUBDIVISION:	CYPRESSWOOD	SECTION:	5
------	----	--------	----	--------------	-------------	----------	---

RECORDATION:	VOL. 200, PG. 15 H.C.M.R.	COUNTY:	HARRIS	STATE:	TEXAS	SURVEY:	
--------------	---------------------------	---------	--------	--------	-------	---------	--


ADDRESS:	3802 EVENING TRAIL DRIVE	CITY:	SPRING 77388	LENDER:	COUNTRYWIDE HOME FUNDING INC.
----------	--------------------------	-------	--------------	---------	-------------------------------

PURCHASER:	RICK A. CURTO & LORRI A. CURTO	TITLE COMPANY:	TITLE AGENCY OF HOUSTON	CF. No.	9613248105
------------	--------------------------------	----------------	-------------------------	---------	------------

I DO HEREBY CERTIFY THAT THIS SURVEY WAS MADE ON THE GROUND FOR THE PROPERTY LEGALLY DESCRIBED HEREON (OR ON ATTACHED SHEET) CORRECTLY REPRESENTS THE FACTS FOUND AT THIS TIME. THERE WERE NO APPARENT CONFLICTS IN BOUNDARY LINES OR ENCROACHMENTS OF IMPROVEMENTS, EXCEPT AS SHOWN.

THIS PROPERTY IS NOT IN THE 100 YEAR
FLOOD ZONE, IS IN ZONE X PER
F.I.R.M. MAP No. 48201 C 0095 G
DATED: 9-28-90

FIELD WORK	EP & CT	1-31-97
DRAFTED BY	EDM	2-3-97
JOB. No.	970131	
KEY MAP No.	331F	

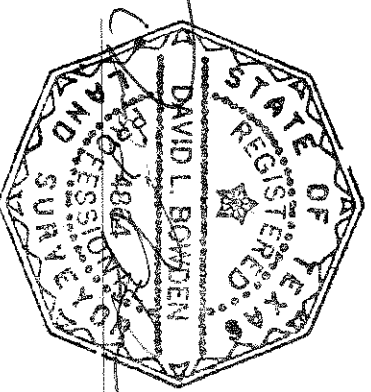

David L. Bowden Surveying Inc.

114 WEST DREW
HOUSTON, TEXAS 77006
OFFICE: (713) 942-7445
FAX: (713) 942-7440