





261 Barracuda Street

Being Two Hundred Sixty-One (261), of New Bayou Vista Addition No. 3, a subdivision in Galveston County, Texas, according to the map or plat thereof, recorded in Volume 1616, page 16 of the Map Records of Galveston County, Texas and transferred to Volume 1, Page 36 of the Map Records of Galveston County, Texas.



LEGEND

- 1/2" ROD FOUND
- ⊗ 1/2" ROD SET
- 1" PIPE FOUND
- ⊗ "X" FOUND/SET
- ⊗ 5/8" ROD FOUND
- ✦ POINT FOR CORNER
- FENCE POST FOR CORNER
- CM CONTROLLING MONUMENT
- AC AIR CONDITIONER
- PE POOL EQUIPMENT
- TE TRANSFORMER PAD
- COLUMN
- POWER POLE
- ▲ UNDERGROUND ELECTRIC
- △ OVERHEAD ELECTRIC
- OHP— OVERHEAD ELECTRIC POWER
- OES— OVERHEAD ELECTRIC SERVICE
- CHAIN LINK
- WOOD FENCE 0.5' WIDE TYPICAL
- II— IRON FENCE
- X— BARBED WIRE
- DOUBLE SIDED WOOD FENCE
- /— EDGE OF ASPHALT
- /— EDGE OF GRAVEL
- /— CONCRETE
- /— COVERED AREA

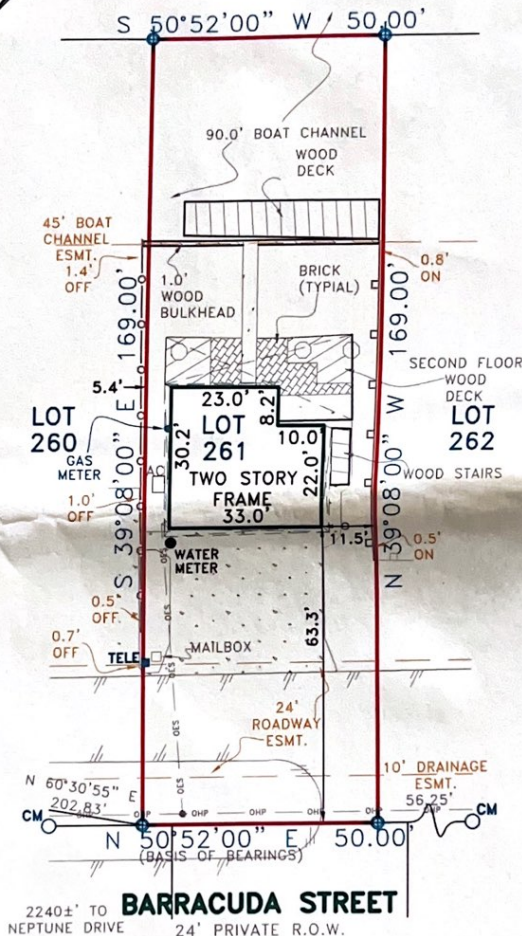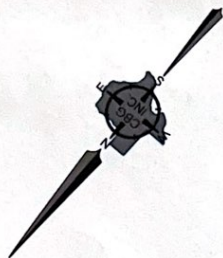

EXCEPTIONS:

NOTE: PROPERTY SUBJECT TO TERMS, CONDITIONS, AND EASEMENTS CONTAINED IN INSTRUMENTS RECORDED IN VOL. 1616, PG. 16; PLAT 1, NUMBER. 36; VOL. 1630, PG. 117; VOL. 1710, PG. 404; VOL. 2054, PG. 432; CC# 8913580; 9453741; VOL. 1633, PG. 404 & 405; VOL. 1721, PG. 475; VOL. 1735, PG. 75; VOL. 1759, PG. 675; VOL. 1869, PG. 553; VOL. 2955, PG. 454; FILM CODE 011-02-1732; VOL. 1633, PG. 397-399; 8224948; 8224949; 8614348; 2000051830; VOL. 1549, PG. 602

NOTES:

NOTE: BEARINGS, EASEMENTS AND BUILDING LINES ARE BY RECORDED PLAT UNLESS OTHERWISE NOTED.

FLOOD NOTE: According to the F.I.R.M. No. 4854700205C, this property does lie in Zone A14 and DOES lie within the 100 year flood zone.

This survey is made in conjunction with the information provided by Great American Title. Use of this survey by any other parties and/or for other purposes shall be at user's own risk and any loss resulting from other use shall not be the responsibility of the undersigned. This is to certify that I have on this date made a careful and accurate survey on the ground of the subject property. The plat hereon is a correct and accurate representation of the property lines and dimensions as indicated; location and type of buildings are as shown; and EXCEPT AS SHOWN, there are no visible and apparent encroachments or protrusions on the ground.

Drawn By: ATA

Scale: 1" = 30'

Date: 12/06/17

GF No.: 58362-GAT80

Job No. 1727627

Accepted by:

Purchaser

Date:

Purchaser



321 Century Plaza Dr., Ste. 105
Houston, TX 77073
P 281.443.9288
F 281.443.9224
Firm No. 10194280
www.cbgsurvey.com

